


PLANNING PERMIT AMENDMENT APPLICATION

Proposed E-Waste Facility & Office Lot 8 Cleveland Bay Industrial Park, Townsville

Project No. 24021
January 2025 - Rev 5


SHEET LIST


- TP.001 Cover Sheet / 3D Views
- TP.002 Proposed Site Plan
- TP.003 Proposed Ground Floor Plan
- TP.003.1 Proposed First Floor Plan
- TP.004 Proposed Elevations
- TP.005 Proposed Swept Paths
- TP.006 Proposed Floor Plans - Office

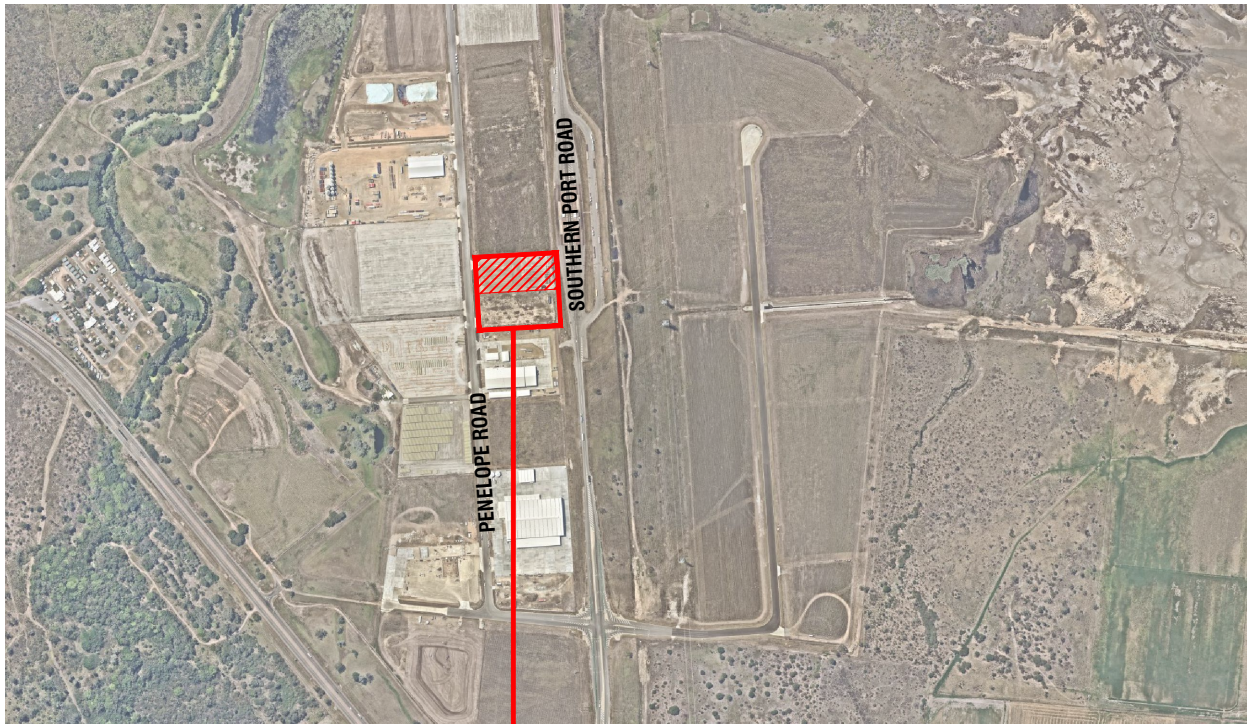

Subject Site



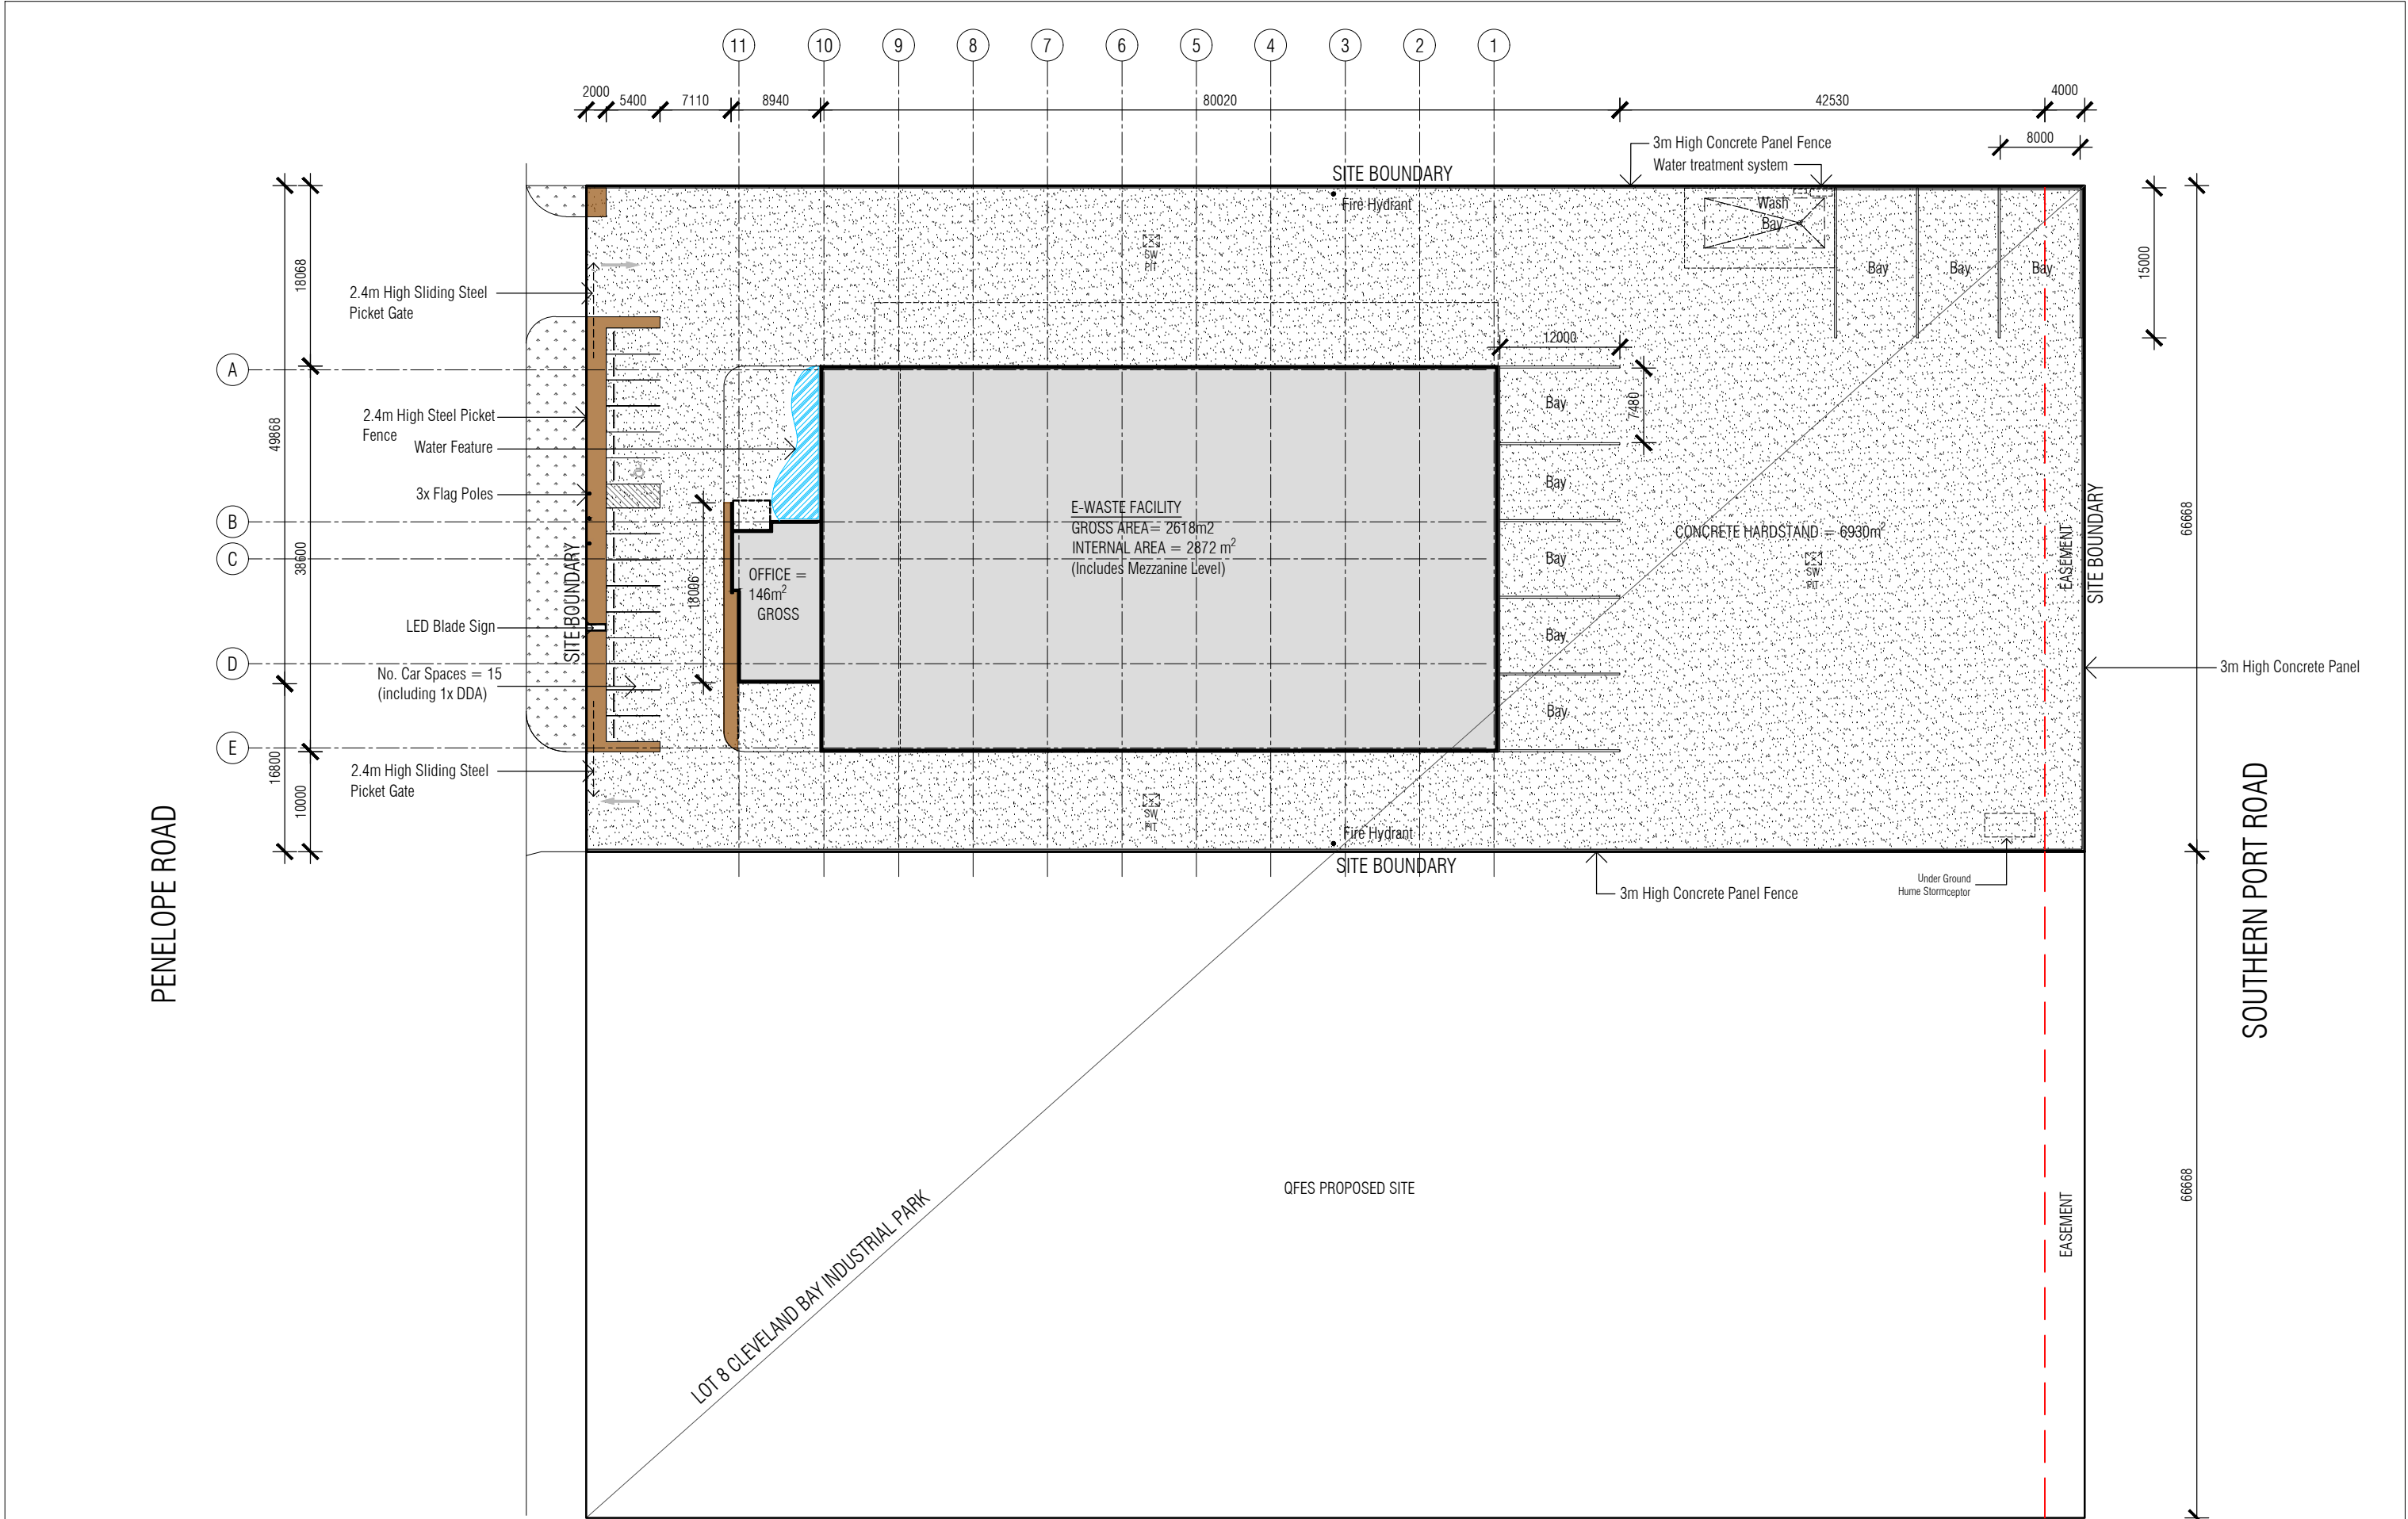

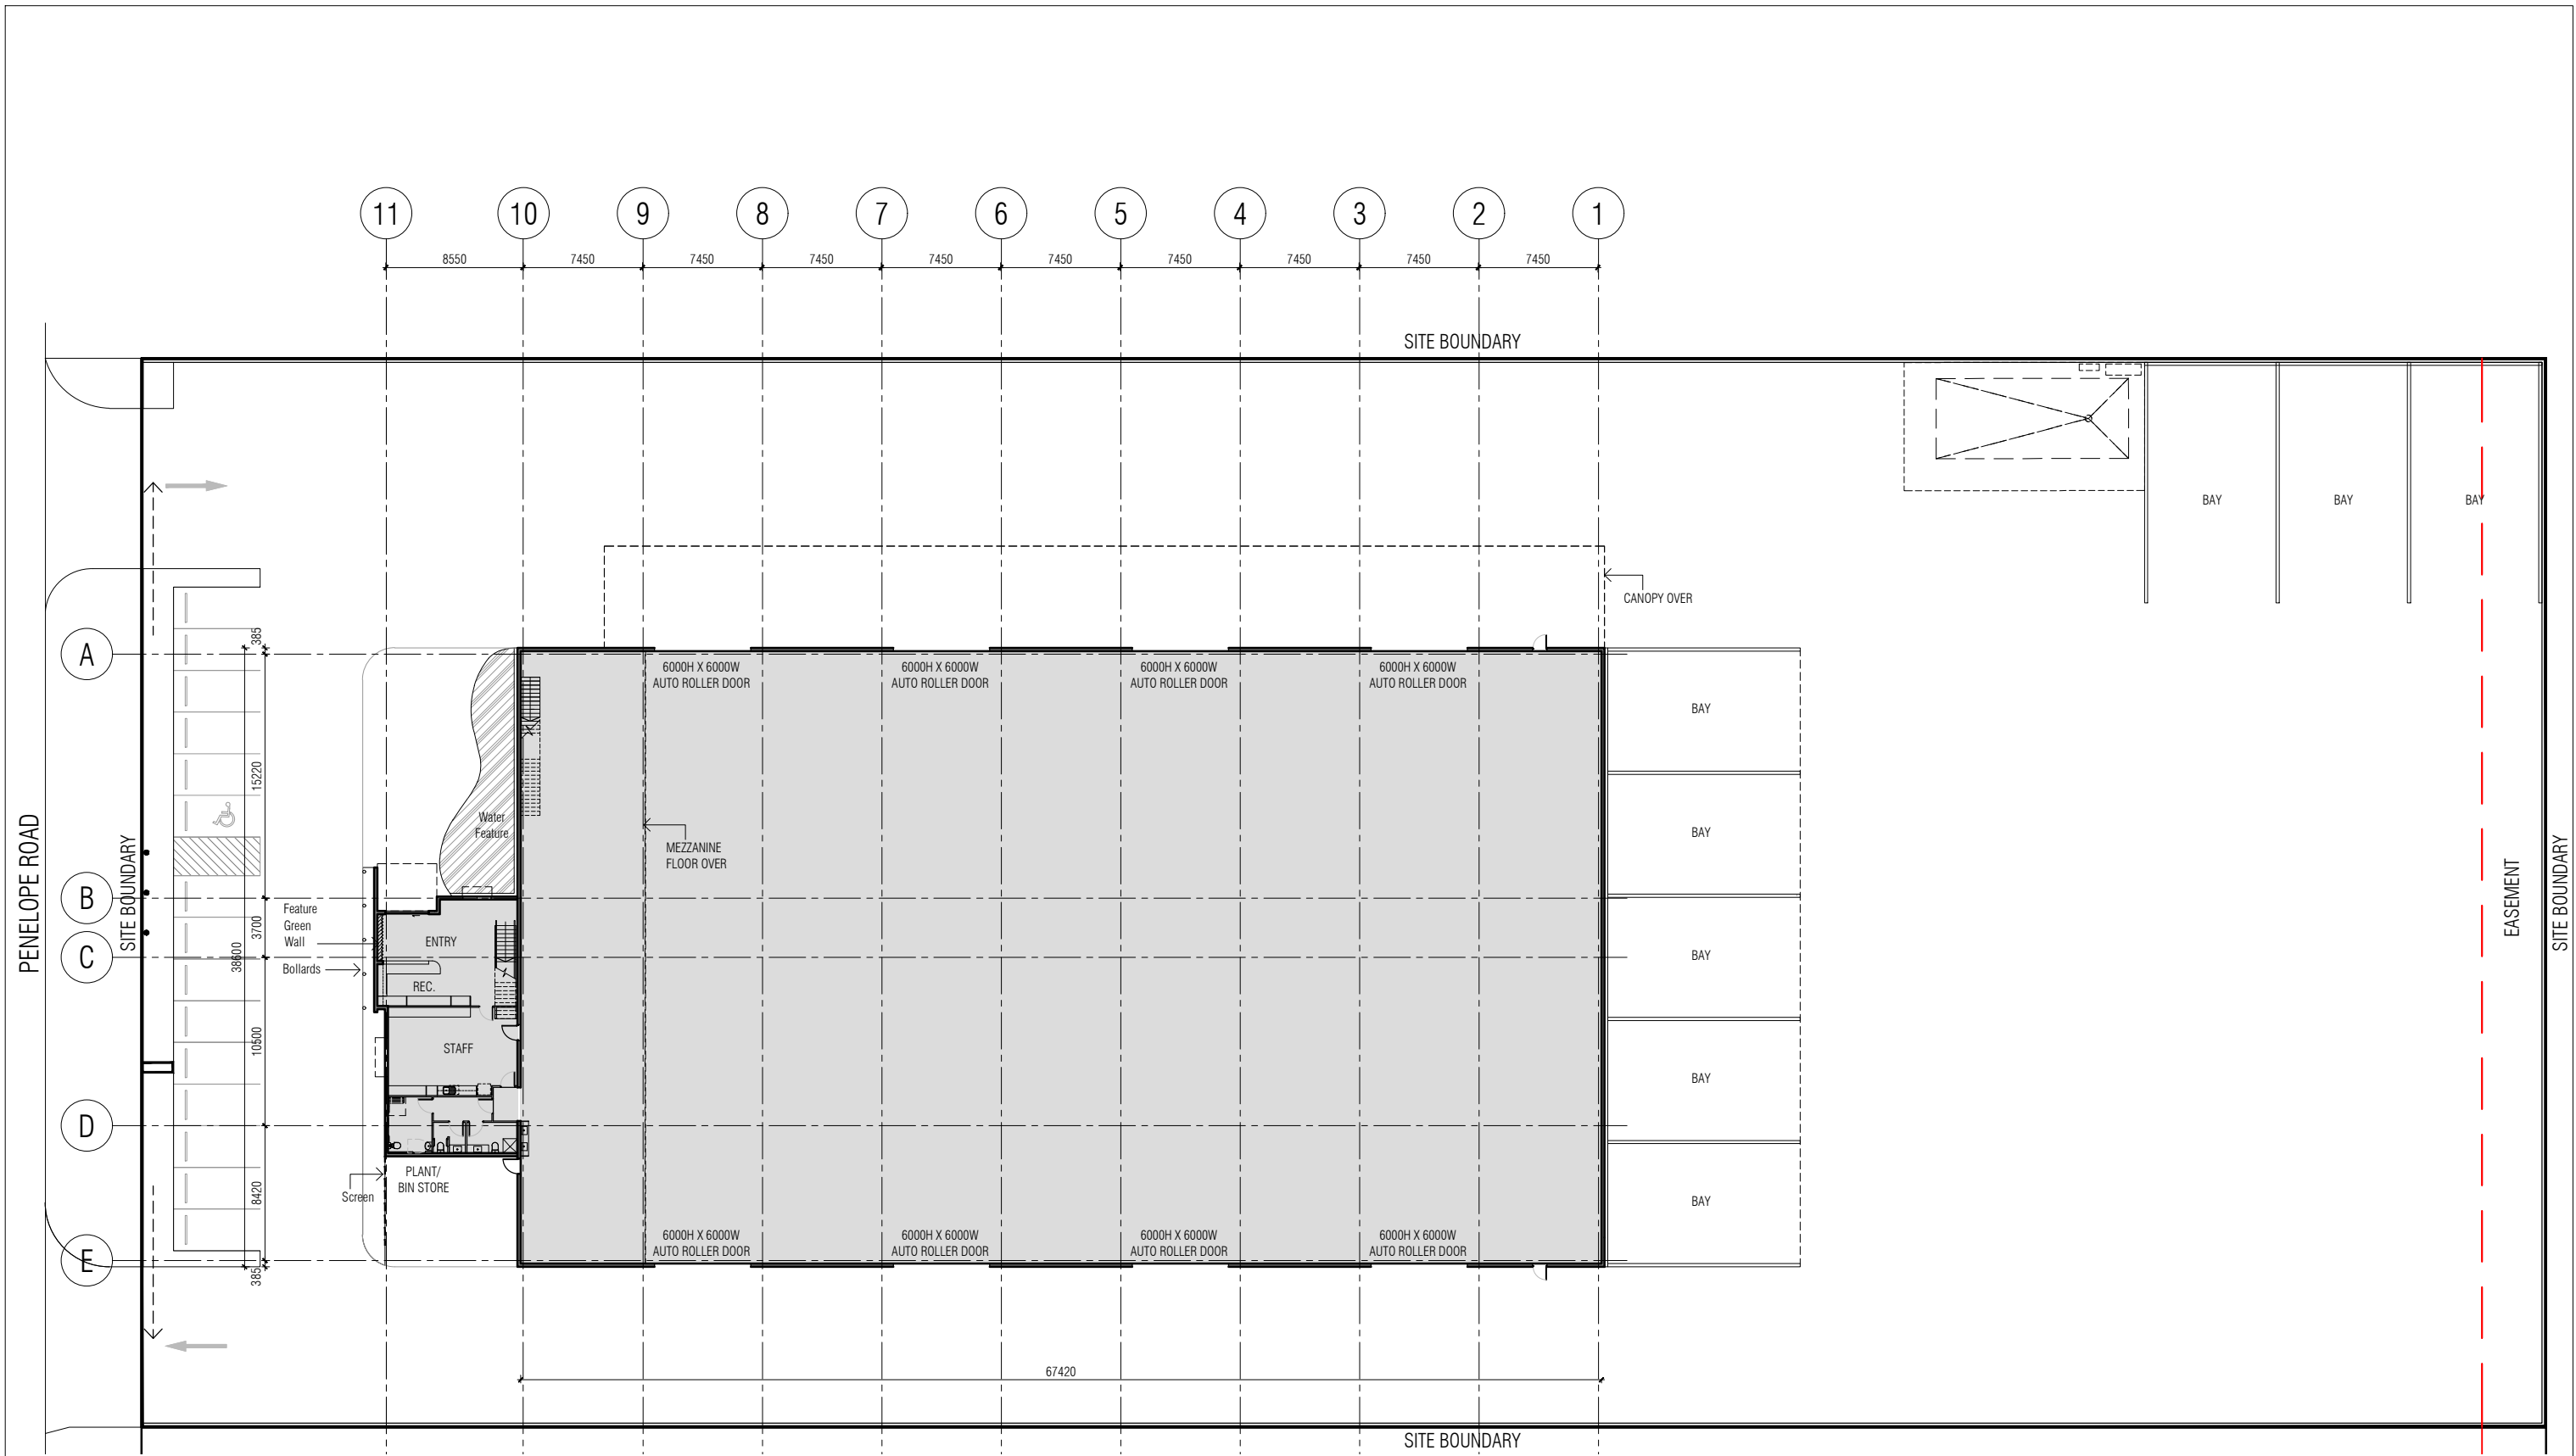

Rev	Description	Date

mccabe architects
+61 3 94156377
office@mccabearchitects.com.au
www.mccabearchitects.com.au



1:200@A1
1:400@A3

Proposed E-Waste Facility & Office
Lot 8 Cleveland Bay Industrial Park

Ground Floor Plan

Dwg No **TP.03** REV 5

Project No 24021
Drawn By CK
Date 21/01/2025

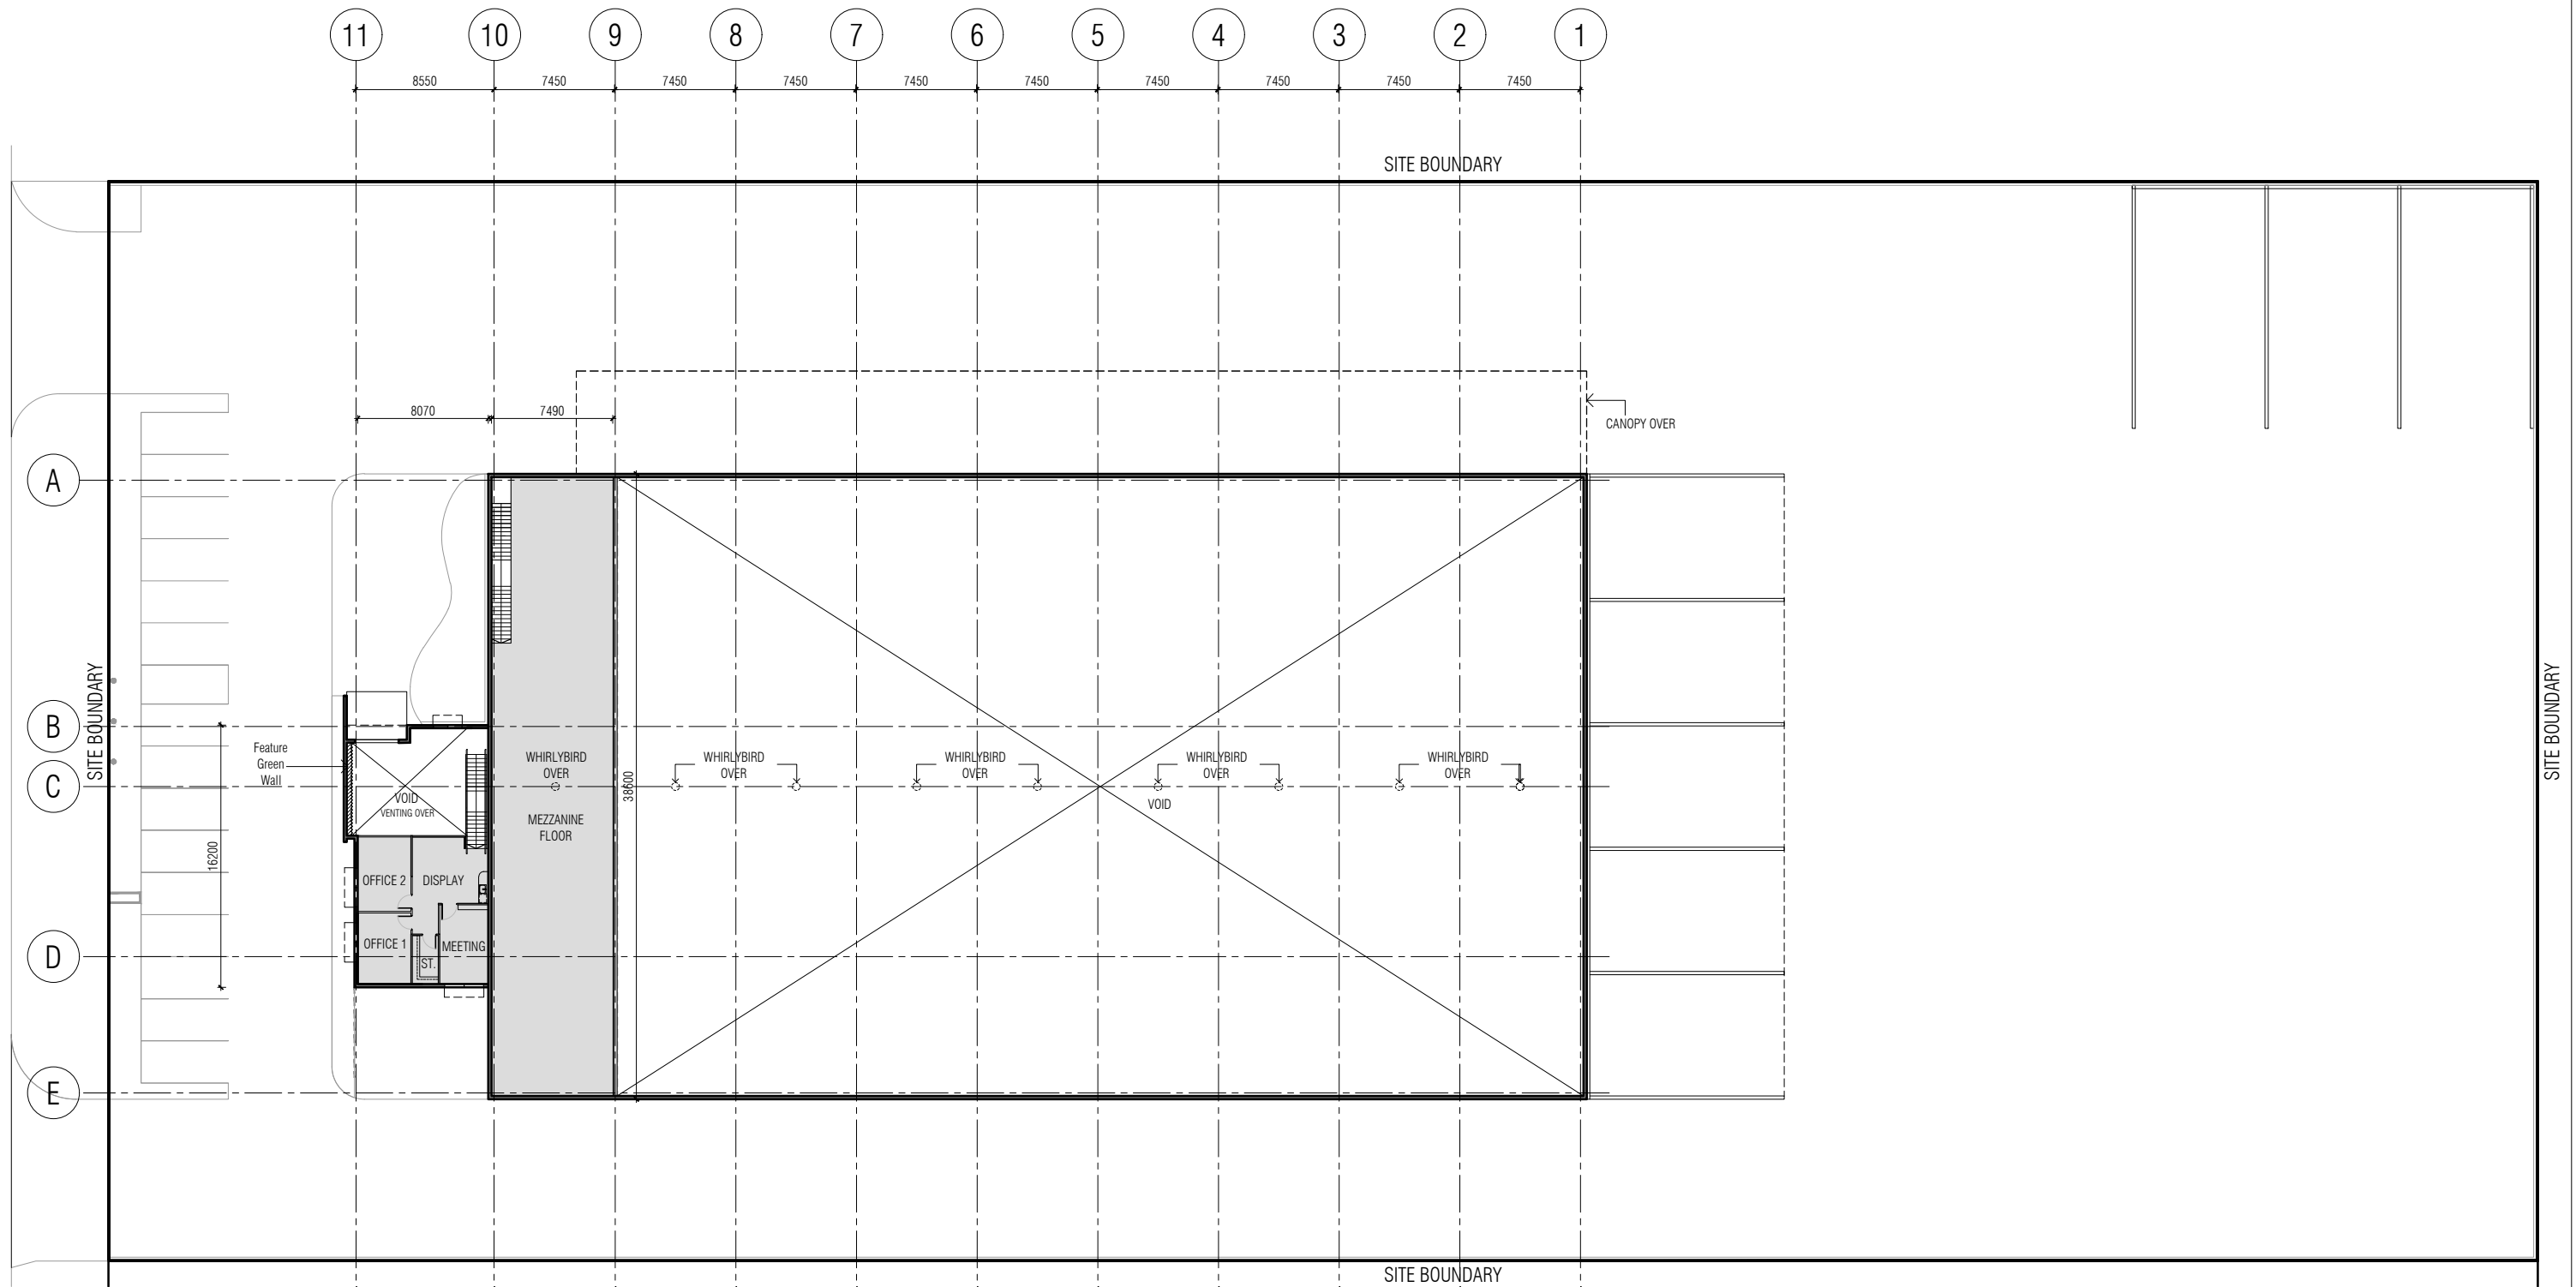

Rev	Description	Date

mccabe architects
+61 3 94156377
office@mccabearchitects.com.au
www.mccabearchitects.com.au



1:200@A1
1:400@A3

Proposed E-Waste Facility & Office
Lot 8 Cleveland Bay Industrial Park


First Floor Plan

Dwg No **TP.03.1** REV 5


Project No 24021
Drawn By CK
Date 21/11/2024

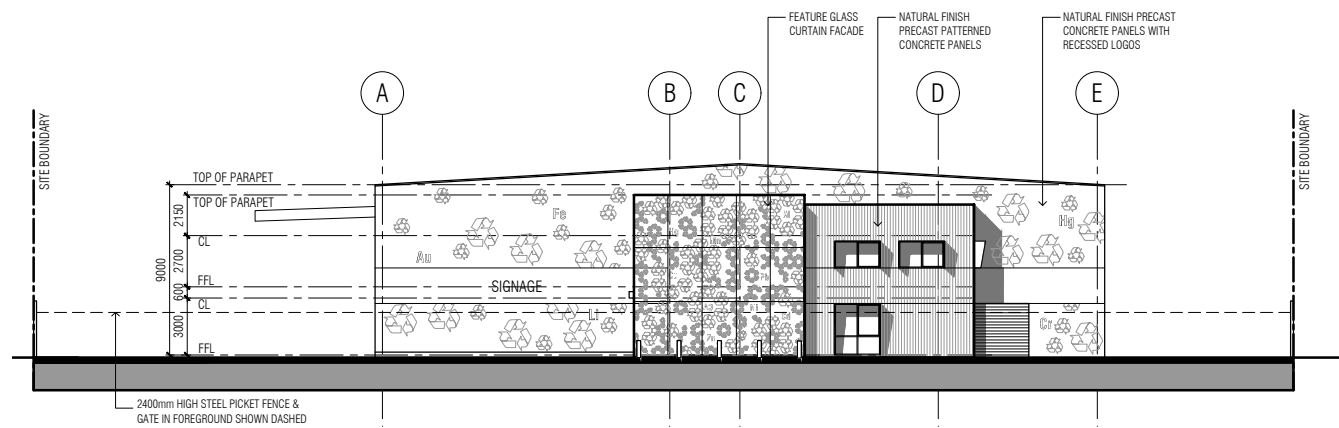


ELEV 1 - WEST ELEVATION

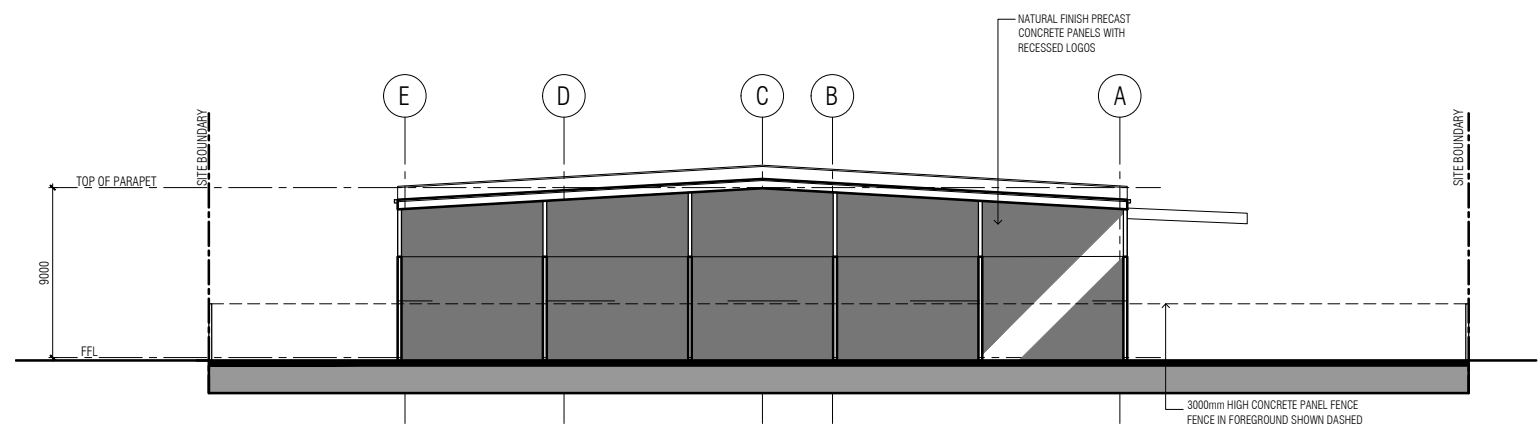

ELEV 3 - EAST ELEVATION

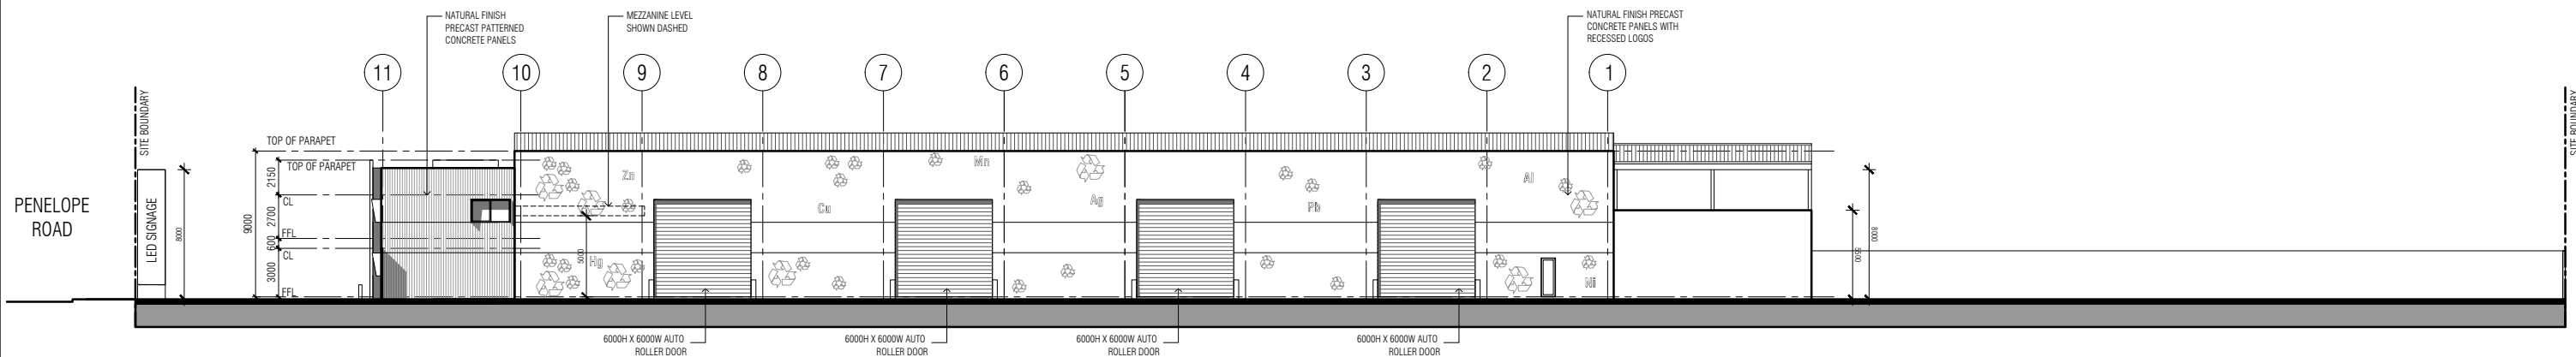

ELEV 2 - SOUTH ELEVATION

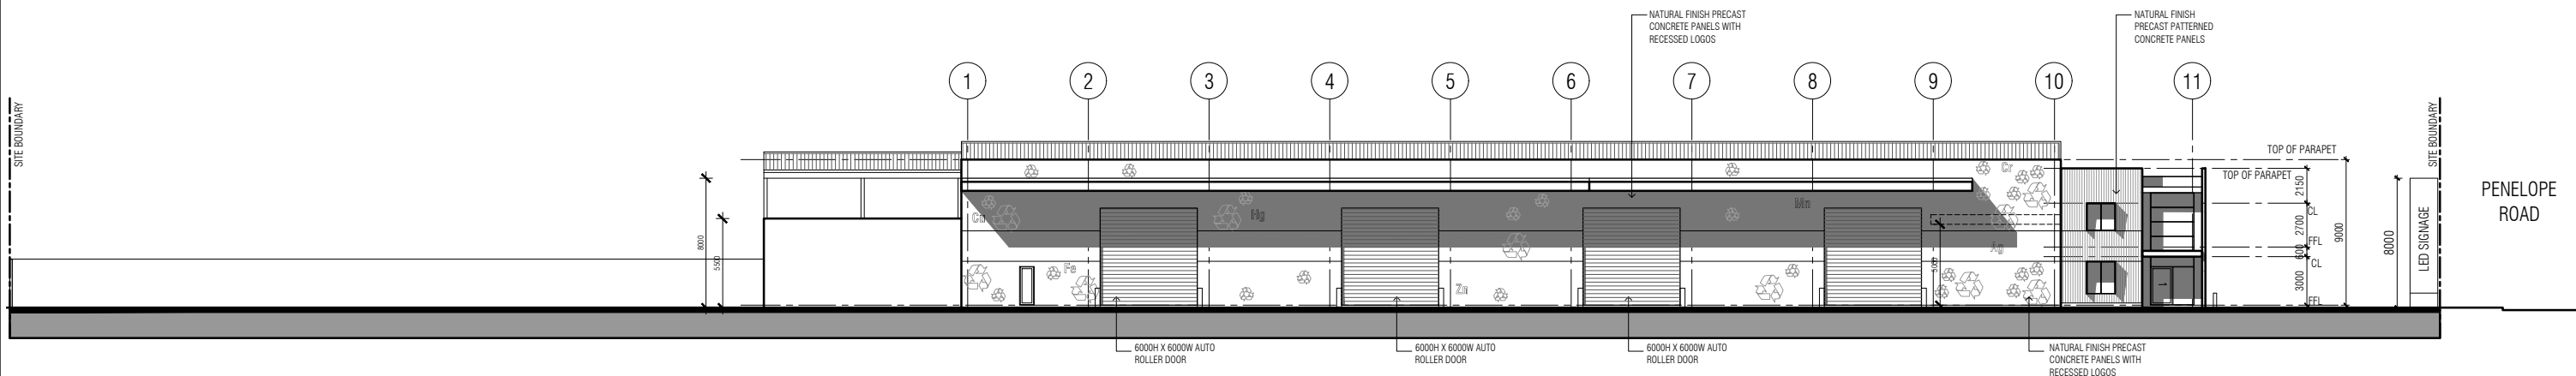

ELEV 4 - NORTH ELEVATION

Rev	Description	Date

mccabe architects
+61 3 94156377
office@mccabearchitects.com.au
www.mccabearchitects.com.au

1:200@A1
1:400@A3

Proposed E-Waste Facility & Office
Lot 8 Cleveland Bay Industrial Park


Elevations



Dwg No

Project No 24021
Drawn By CK

Date 17/01/2025


TP.04 REV 5

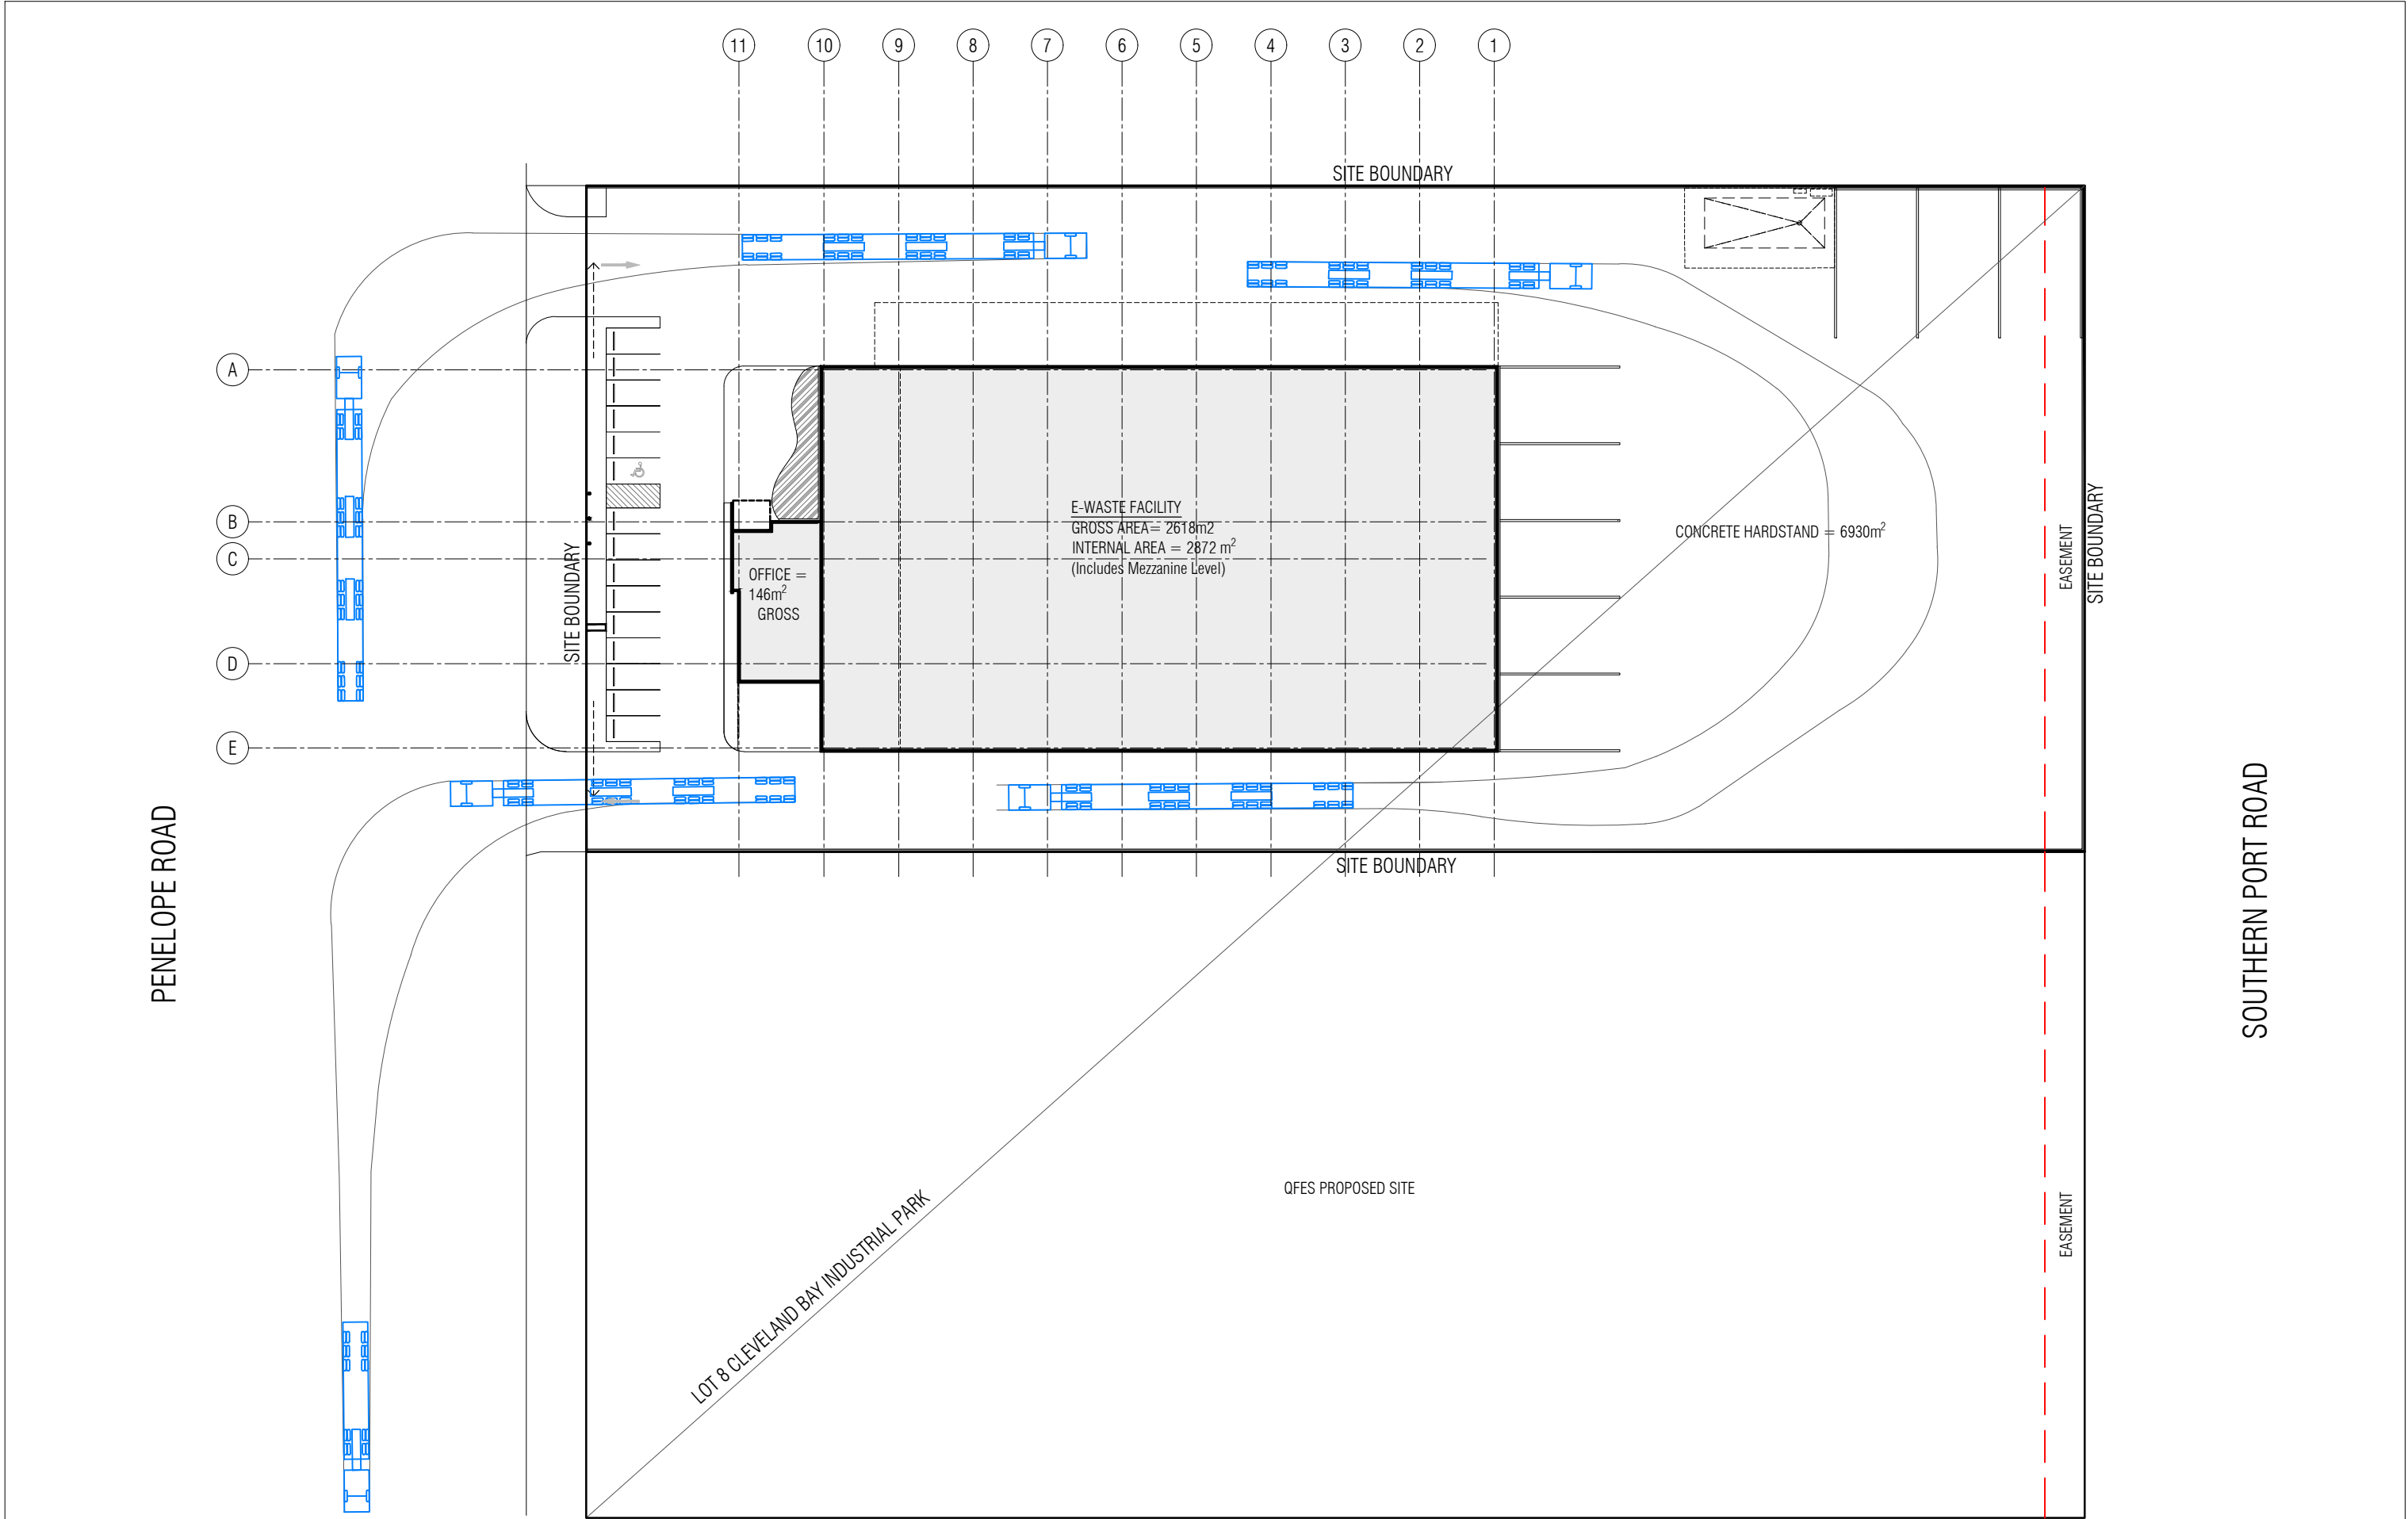

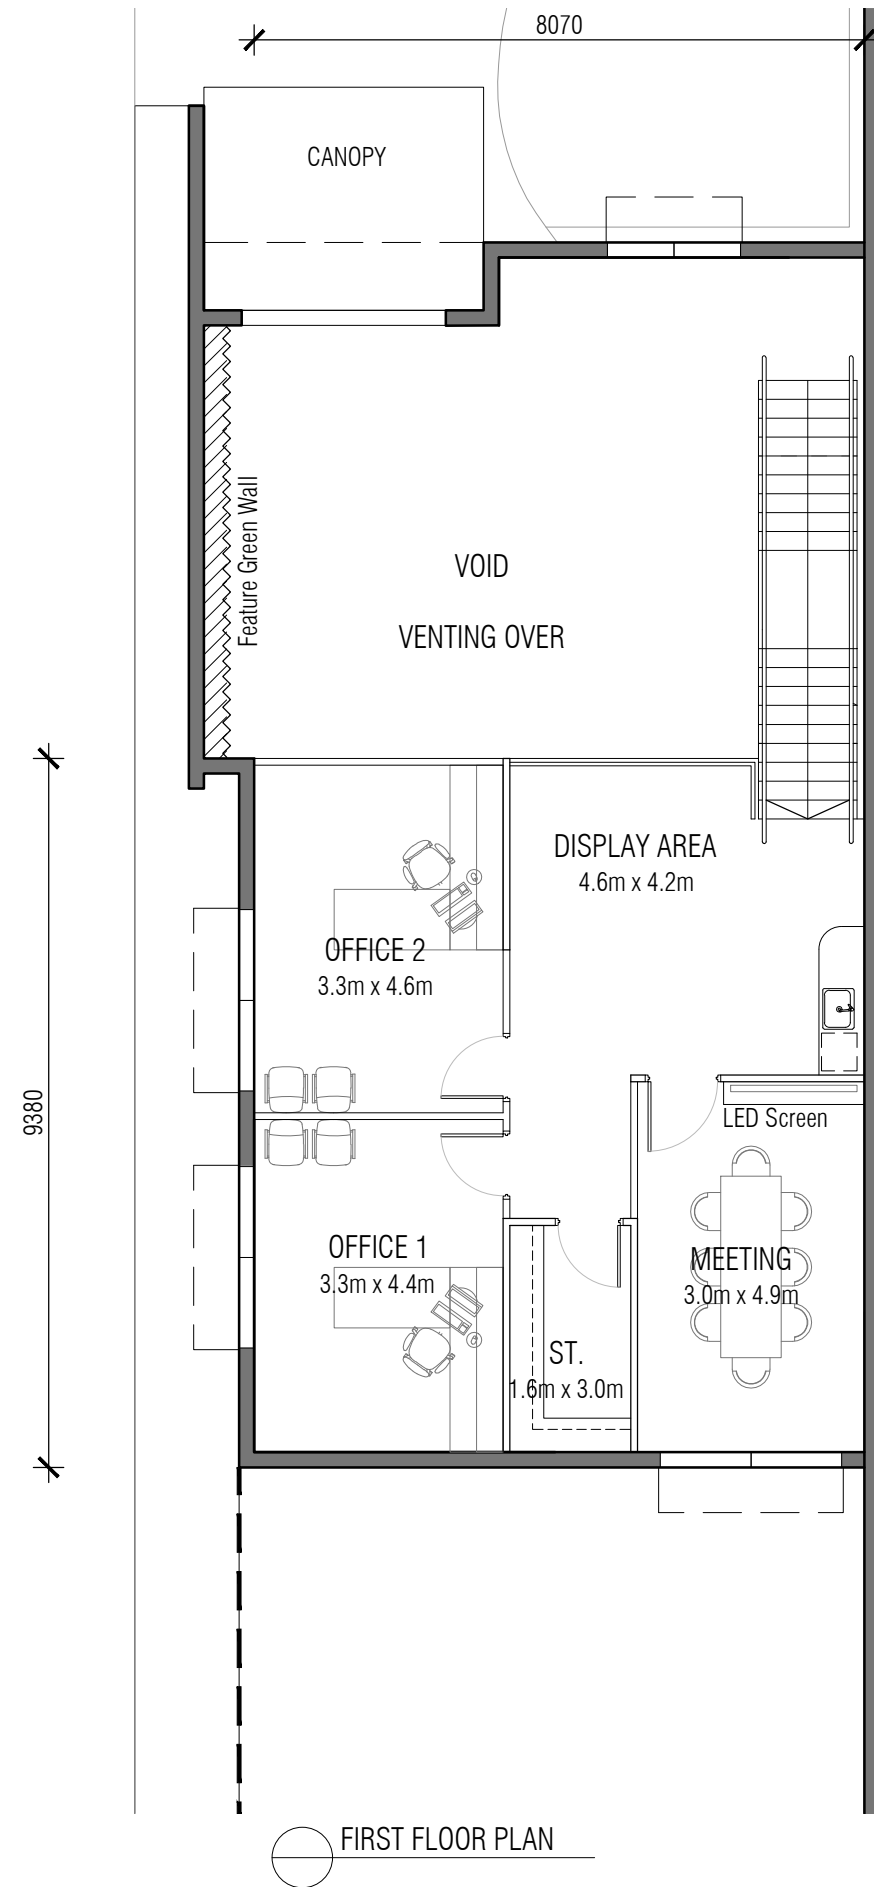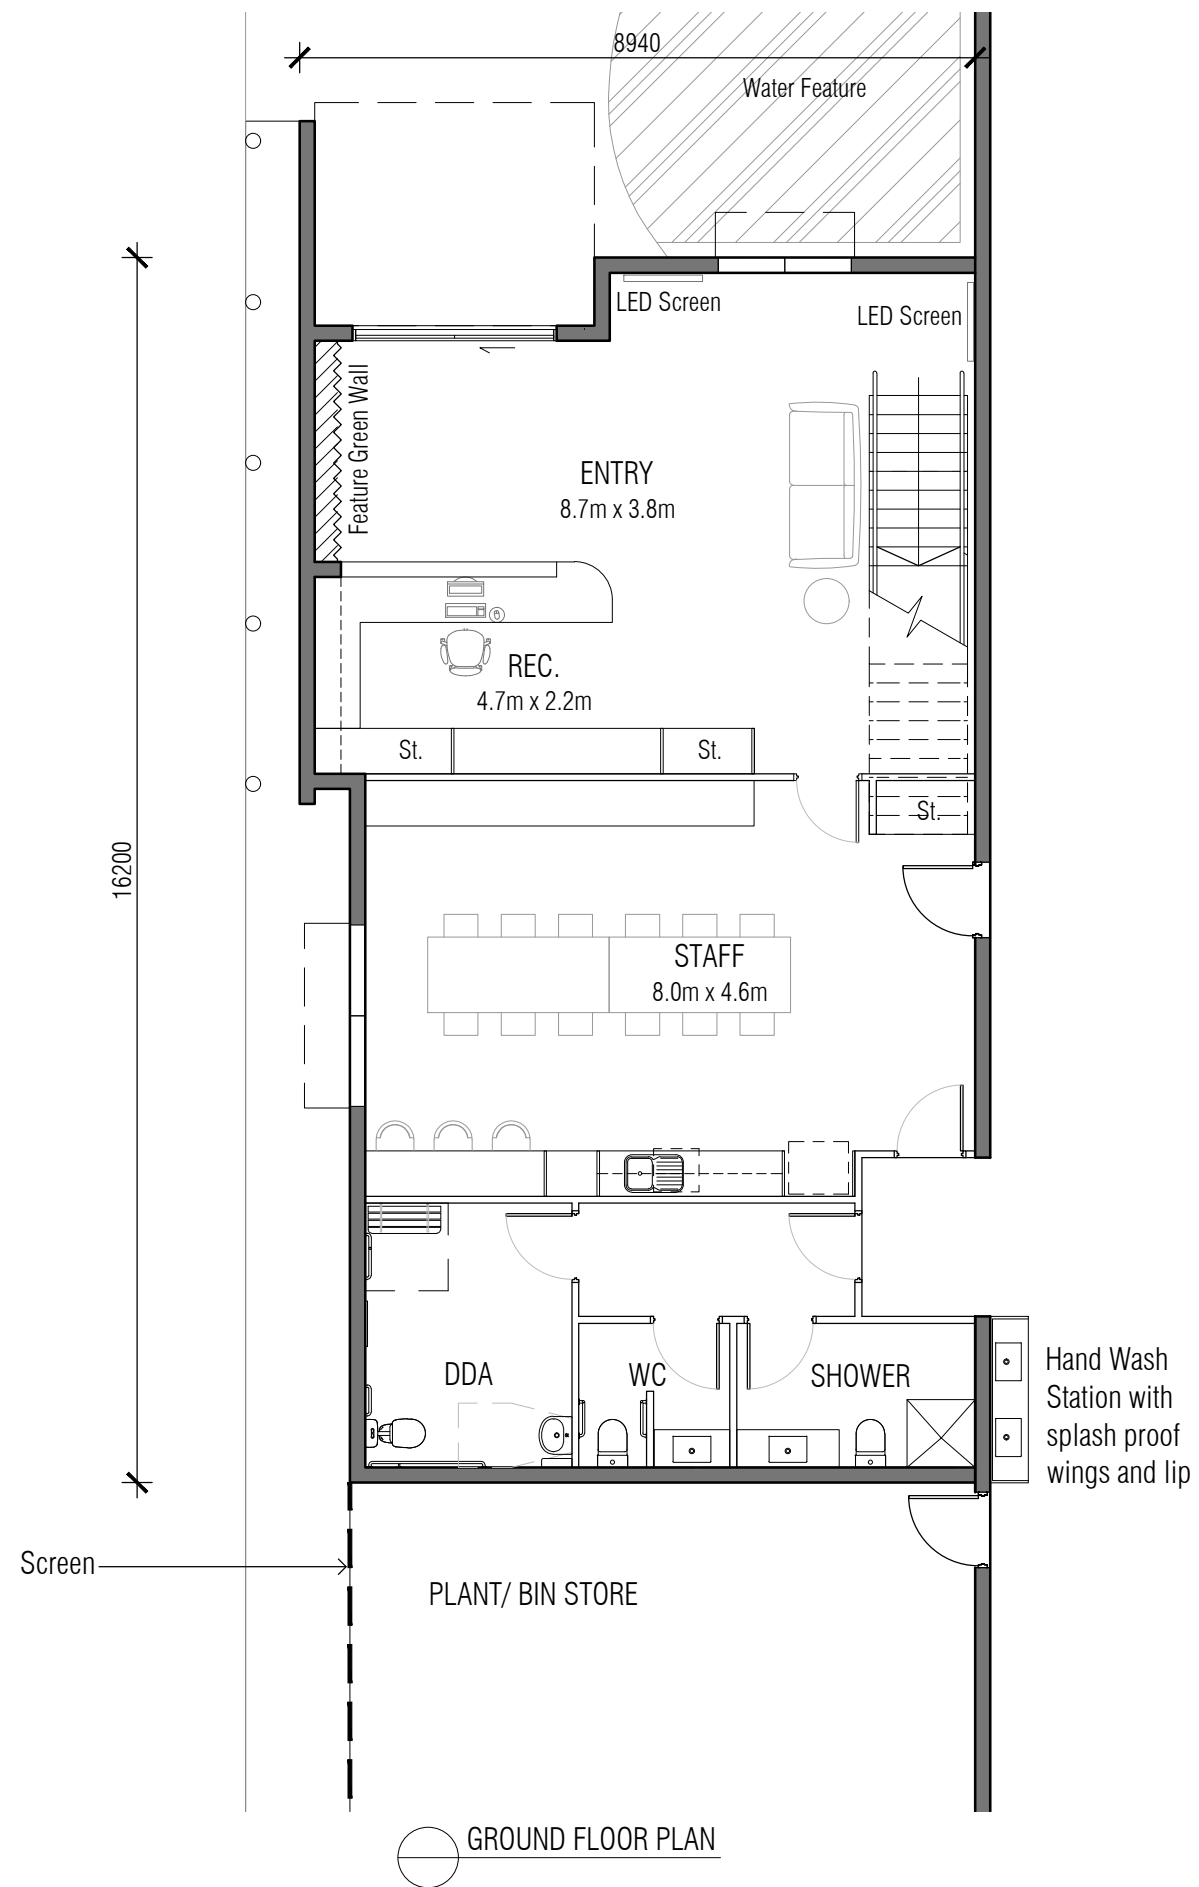

Rev	Description	Date

mccabe architects
+61 3 94156377
office@mccabearchitects.com.au
www.mccabearchitects.com.au

 

Proposed E-Waste Facility & Office
Lot 8 Cleveland Bay Industrial Park

Office Floor Plans

Dwg No

Project No 24021
Drawn By CK

Date 21/01/2025

TP.06 REV 5