
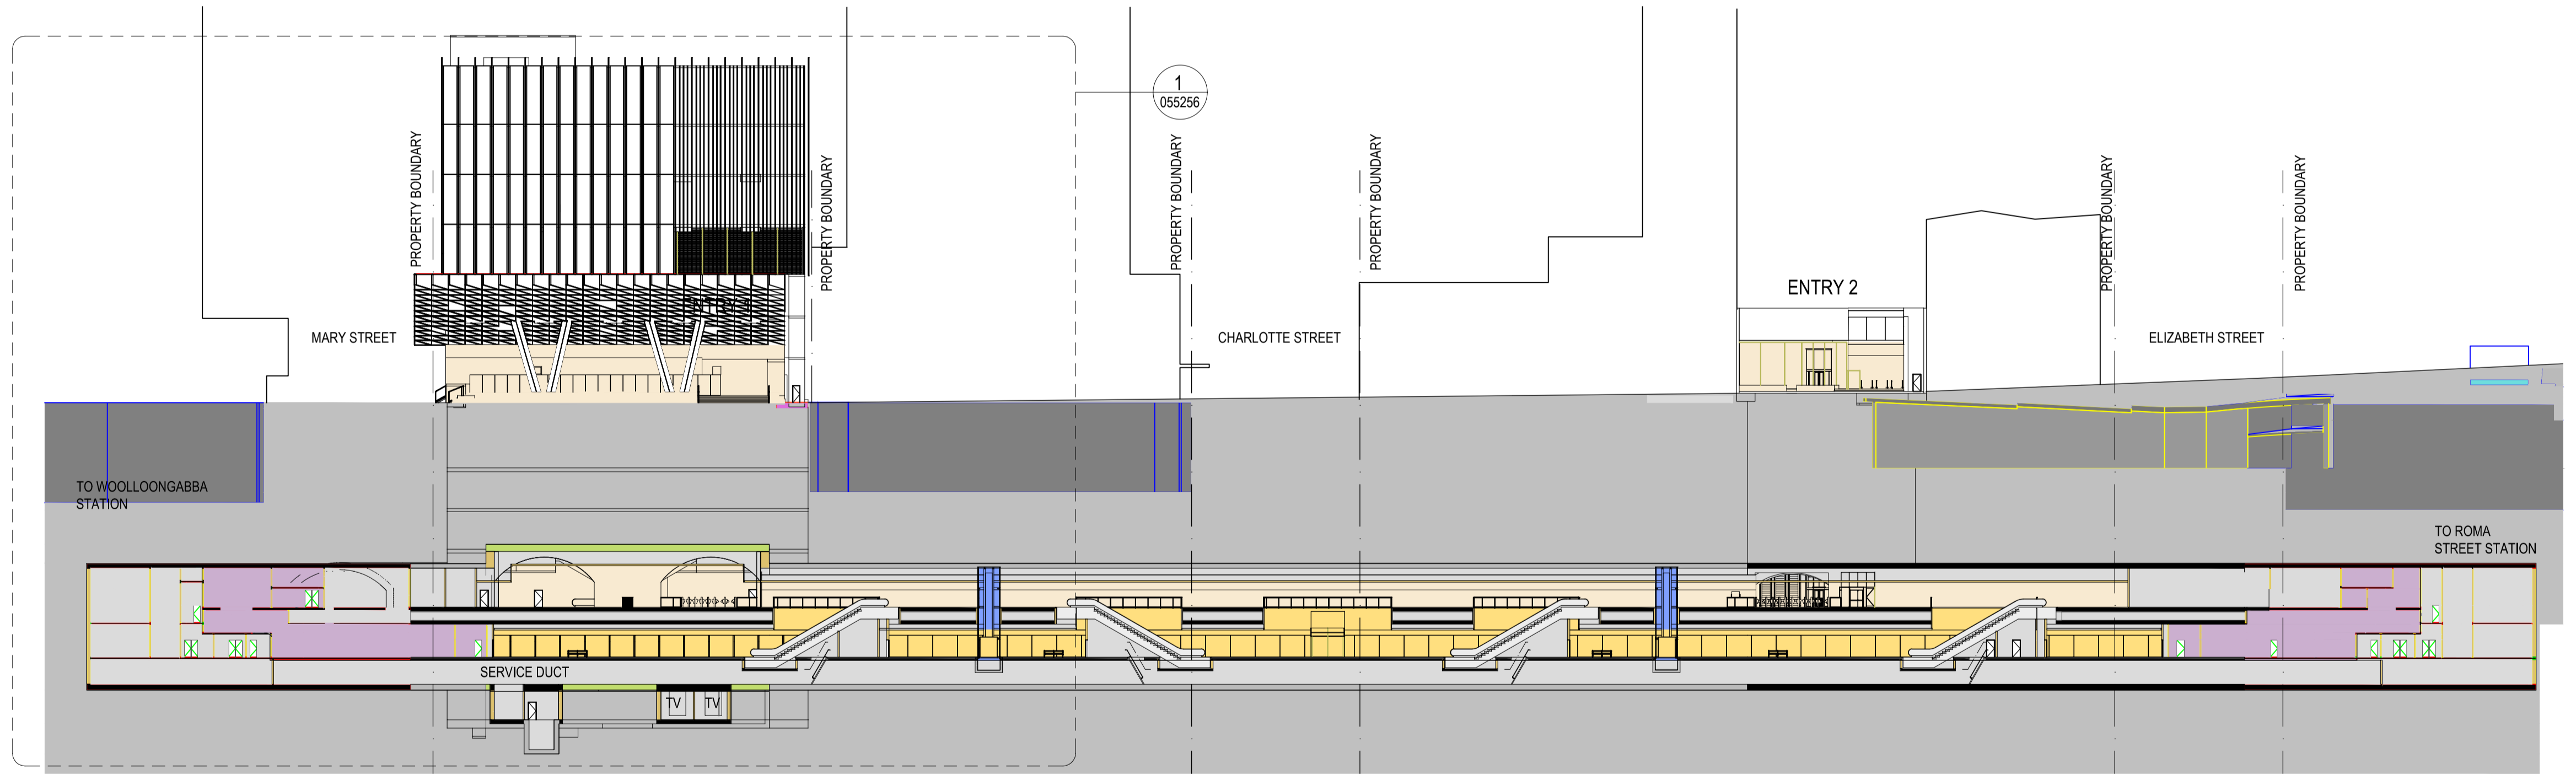
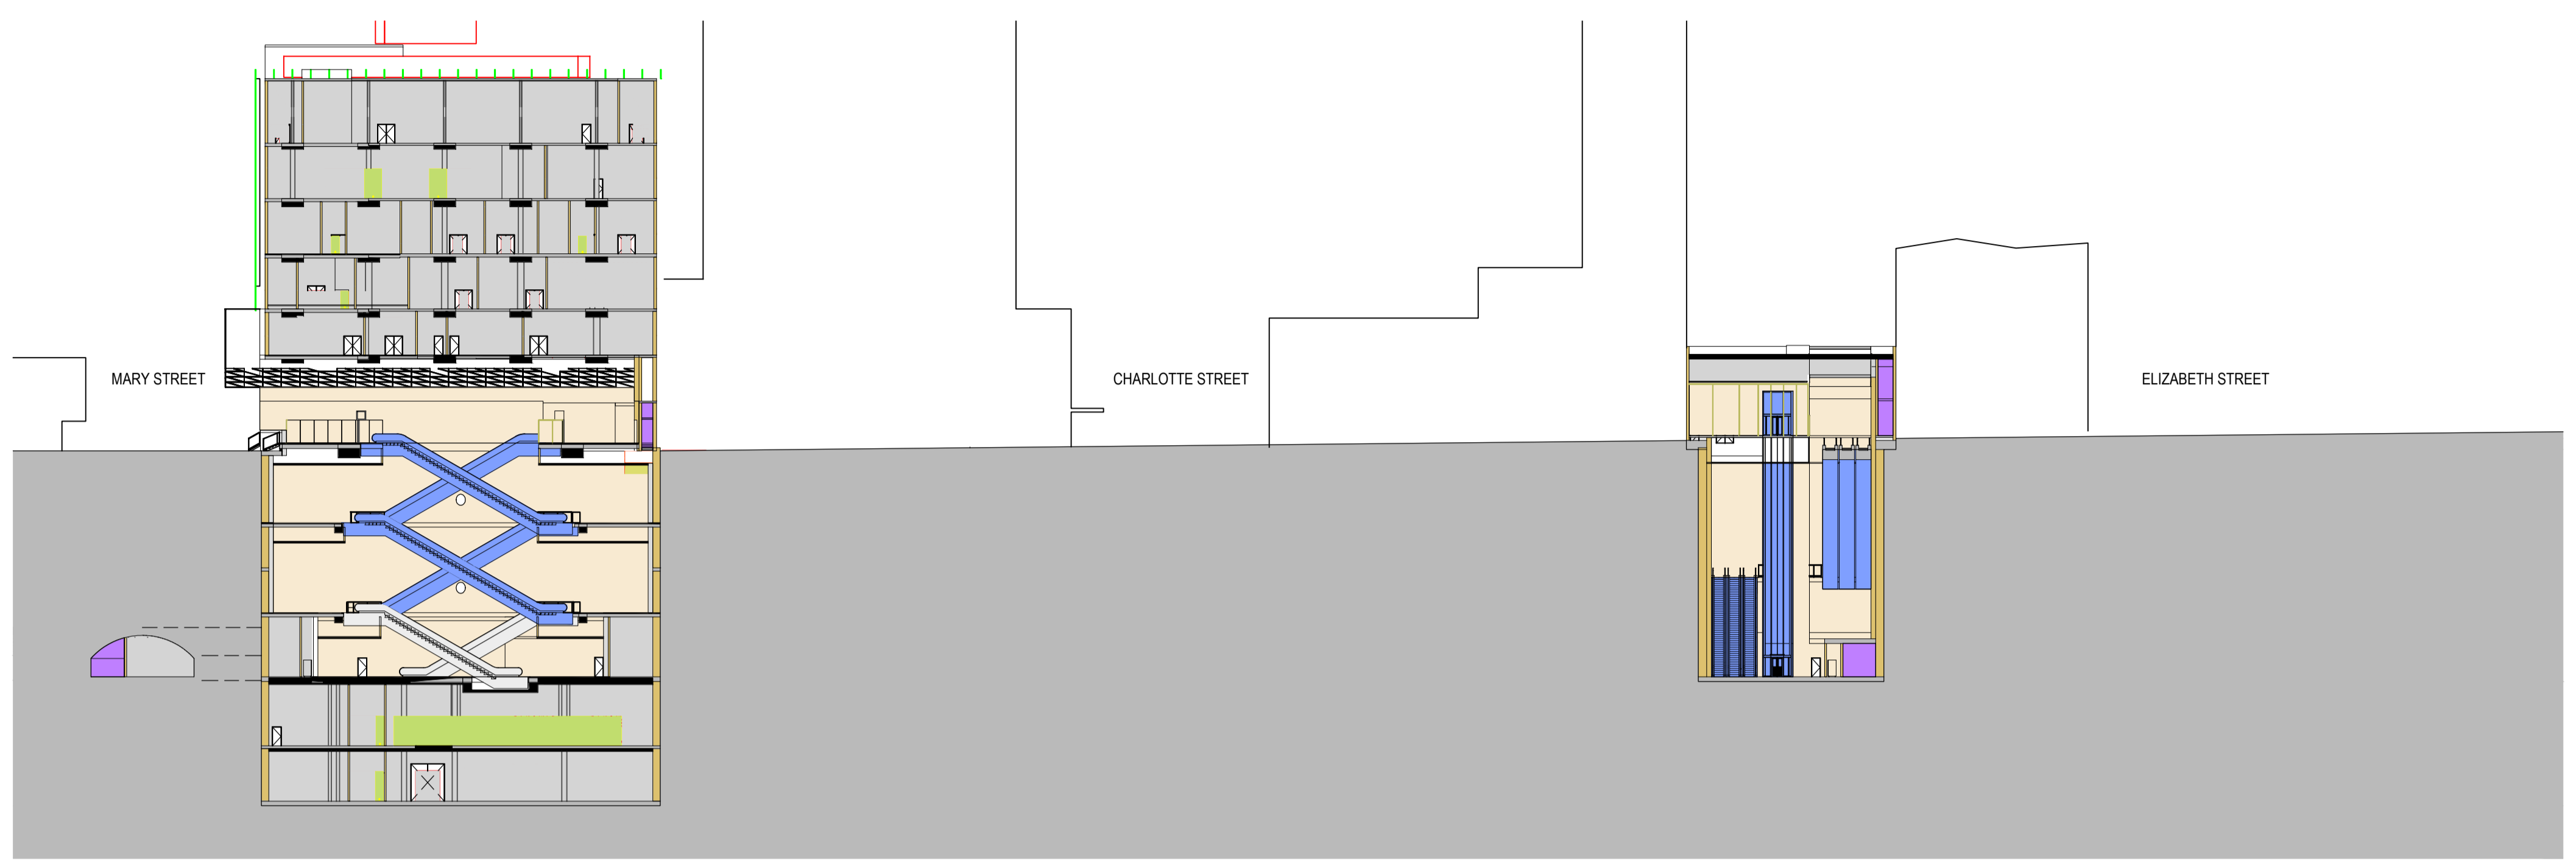




| | | | | | | | | | | | | | | | | | | | | | | | | | |
|------------------------|--------------------------------|--|----------|--------------------|------|-------------------|---------------|--------|--|---|----------------------------|--------------------------|--------------------------|--------------|--|--|----------------------------------|------|-----------|---|------|--------------|---------------|----|--------------------|
| | | | | Associated Job Nos | | Survey Data | | Scales | | BRISBANE CITY CROSS RIVER RAIL CHANGED PROJECT 9 | | | | | ALBERT STREET STATION SITE PLAN | | | | | CRRDA Drg. No. CRR-0003-ALB-GA-101  | | | | | |
| E | RFPC9 ISSUE | | 30.10.20 | | | Datum | BCSG02 | | | Reference Points | | | | | Drawn | | ENGINEERING CERTIFICATION (RPEQ) | | | | | Job No. | | | |
| D | RFPC8 ISSUE | | 24.07.20 | | | Auxiliary Drg Nos | Horiz. Grid | | | Preceding RP | Dist. to start of job (km) | From start to end of job | From end to Following RP | Following RP | Designed | | ENG. AREA | NAME | SIGNATURE | NO. | DATE | Contract No. | | | |
| C | RFPC7 ISSUE | | 08.05.20 | | | | Height Origin | | | | | | | | | | | | | | | Drawing No. | E | | |
| B | MINOR REVISIONS TO RFPC4 ISSUE | | 29.04.19 | | | | Survey Books | | | Dimensions shown in metres except where shown otherwise | | | | | | | | | | | | | Series Number | of | |
| A | RFPC4 ISSUE | | 24.04.19 | | | | | | | Through Chainage from | | | | | | | | | | | | | | | MRR_Detail (02/14) |
| Revisions/Descriptions | | | | Certification | Date | Microfiled | | | | | | | | | | | | | | | | | | | |
| CAD FILES | | | | | | | | | | | | | | | | | | | | | | | | | |




LEGEND

| | |
|--|---|
| 01_PASSENGER OCCUPIABLE PLATFORM AREAS | 07_SECURITY |
| 02_ENTRIES, PAID & NON-PAID CIRCULATION AREAS & CONCOURSES | 08_QUEENSLAND RAIL STAFF ACCOMMODATION |
| 03_PUBLIC STATION AMENITIES | 09_RETAIL |
| 04_ACTIVE VERTICAL TRANSPORT, FRONT OF HOUSE & BACK OF HOUSE | 10_PERMANENT WAY |
| 05_EMERGENCY EGRESS | 11_ENGINEERING PLANT, PLANT & EQUIPMENT ROOMS |
| 06_CUSTOMER CENTRE & CONTROL ROOMS | 12_PROJECT CO SPACES |
| | 13_RIS ALLIANCE SPACES |


CRRDA Drg. No. | CRR-0003-ALB-GA-103


| |
|---|
| | | | | Associated Job Nos | Survey Data | Scales | | BRISBANE CITY CROSS RIVER RAIL CHANGED PROJECT 9 | | | ALBERT STREET STATION SECTIONS | | | | | | | | | | | | | | | | | | | | | | | | | | | | | | | |
| E | RFPC9 ISSUE | | 30.10.20 | | Datum | BCSG02 | | | | | <table border="1"> <tr> <td>Drawn</td> <td colspan="4">ENGINEERING CERTIFICATION (RPEQ)</td> <td>Job No.</td> </tr> <tr> <td>DESIGNED</td> <td>ENG. AREA</td> <td>NAME</td> <td>SIGNATURE</td> <td>NO.</td> <td>DATE</td> <td>Contract No.</td> </tr> <tr> <td></td> <td></td> <td></td> <td></td> <td></td> <td></td> <td>Drawing No.</td> </tr> <tr> <td></td> <td></td> <td></td> <td></td> <td></td> <td></td> <td>Series Number</td> </tr> </table> | | | | | Drawn | ENGINEERING CERTIFICATION (RPEQ) | | | | Job No. | DESIGNED | ENG. AREA | NAME | SIGNATURE | NO. | DATE | Contract No. | | | | | | | Drawing No. | | | | | | | Series Number |
| Drawn | ENGINEERING CERTIFICATION (RPEQ) | | | | Job No. | | | | | | | | | | | | | | | | | | | | | | | | | | | | | | | | | | | | | |
| DESIGNED | ENG. AREA | NAME | SIGNATURE | NO. | DATE | Contract No. | | | | | | | | | | | | | | | | | | | | | | | | | | | | | | | | | | | | |
| | | | | | | Drawing No. | | | | | | | | | | | | | | | | | | | | | | | | | | | | | | | | | | | | |
| | | | | | | Series Number | | | | | | | | | | | | | | | | | | | | | | | | | | | | | | | | | | | | |
| D | RFPC8 ISSUE | | 24.07.20 | Auxiliary Drg Nos | Horiz. Grid | | | Reference Points | | | | | | | | | | | | | | | | | | | | | | | | | | | | | | | | | | |
| C | RFPC7 ISSUE | | 08.05.20 | | Height Origin | | | Preceding RP | Dist. to start of job (km) | From start to end of job | From end to Following RP | | | | E | | | | | | | | | | | | | | | | | | | | | | | | | | | |
| B | MINOR REVISIONS TO RFPC4 ISSUE | | 29.04.19 | | Survey Books | | | Dimensions shown in metres except where shown otherwise | | | | | | | | | | | | | | | | | | | | | | | | | | | | | | | | | | |
| A | RFPC4 ISSUE | | 24.04.19 | | | | | | Through Chainage from | | | | | | | | | | | | | | | | | | | | | | | | | | | | | | | | | |
| Revisions/Descriptions | | | | Certification | Date | Microfiled | | | | | | | | | | | | | | | | | | | | | | | | | | | | | | | | | | | | |
| CAD FILES | | | | | | | | | | | MRR_Detail (02/14) | | | | | | | | | | | | | | | | | | | | | | | | | | | | | | | |

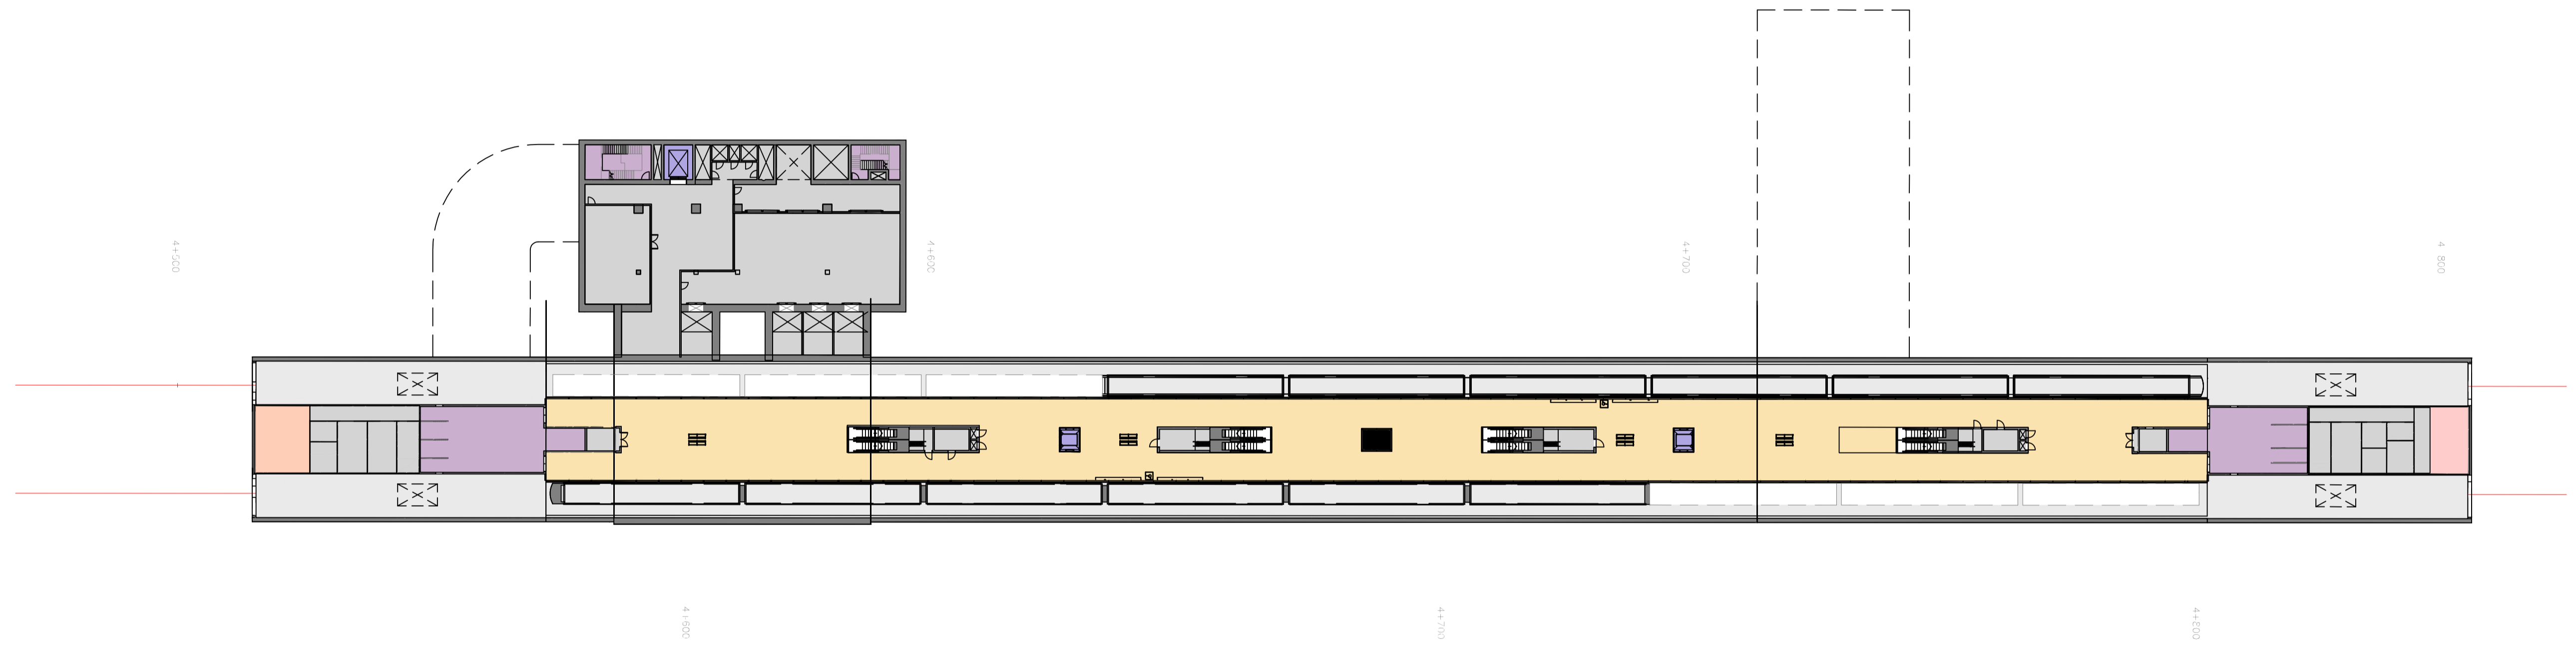


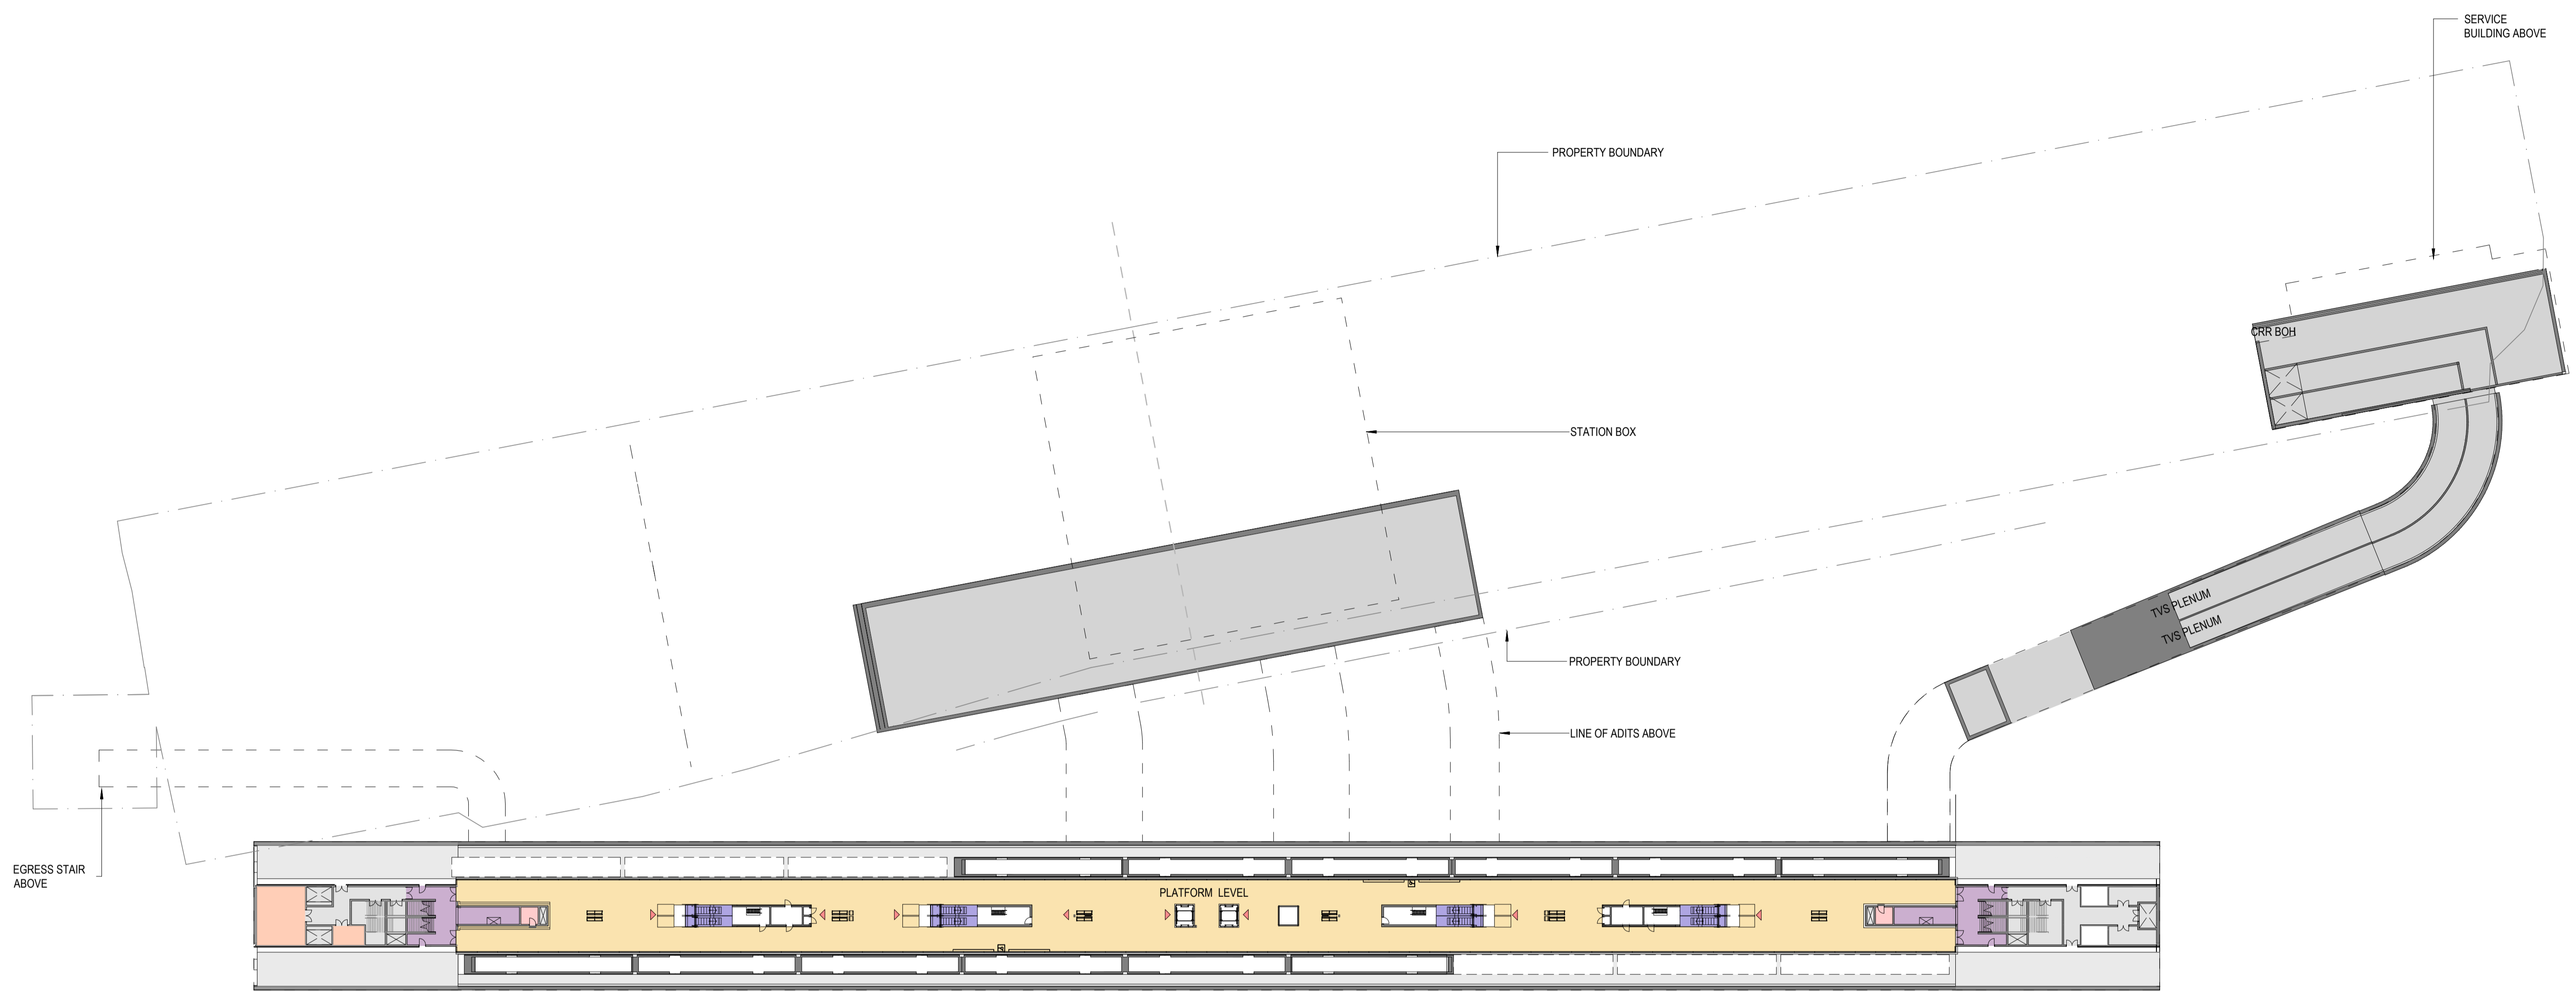
| LEGEND | |
|--|---|
| 01_PASSENGER OCCUPIABLE PLATFORM AREAS | 07_SECURITY |
| 02_ENTRIES, PAID & NON-PAID CIRCULATION AREAS & CONCOURSES | 08_QUEENSLAND RAIL STAFF ACCOMMODATION |
| 03_PUBLIC STATION AMENITIES | 09_RETAIL |
| 04_ACTIVE VERTICAL TRANSPORT, FRONT OF HOUSE & BACK OF HOUSE | 10_PERMANENT WAY |
| 05_EMERGENCY EGRESS | 11_ENGINEERING PLANT, PLANT & EQUIPMENT ROOMS |
| 06_CUSTOMER CENTRE & CONTROL ROOMS | 12_PROJECT CO SPACES |
| | 13_RIS ALLIANCE SPACES |

CRRDA Drg. No. CRR-0003-ALB-GA-102

| | | | | | | | | | | | | | | | | | | | | |
|------------------------|--------------------------------|--|----------|--------------------|---------------|------------|-----------------------|---|--|----------------------------|--------------------------|--|--------------|----------------------------------|------|-----------|---|------|----------------------|--|
| | | | | Associated Job Nos | Survey Data | | Scales | | BRISBANE CITY CROSS RIVER RAIL CHANGED PROJECT 9 | | | ALBERT STREET STATION PLATFORM PLAN | | | | |  Job No. | | | |
| E | RFPC9 ISSUE | | 30.10.20 | Auxiliary Drg Nos | Datum | BCSG02 | | Dimensions shown in metres except where shown otherwise | Reference Points | | | | | ENGINEERING CERTIFICATION (RPEQ) | | | | | Contract No. | |
| D | RFPC8 ISSUE | | 24.07.20 | | Horiz. Grid | | | | Preceding RP | Dist. to start of job (km) | From start to end of job | From end to Following RP | Following RP | ENG. AREA | NAME | SIGNATURE | NO. | DATE | Drawing No. | |
| C | RFPC7 ISSUE | | 08.05.20 | | Height Origin | | | | | | | | | | | | | | Series Number | |
| B | MINOR REVISIONS TO RFPC4 ISSUE | | 29.04.19 | | Survey Books | | | | | | | | | | | | | | of | |
| A | RFPC4 ISSUE | | 24.04.19 | | | | | | | | | | | | | | | | MRR_Detail (02/14) | |
| Revisions/Descriptions | | | | Certification | Date | Microfiled | Through Chainage from | | | | | | | | | | | | | |
| CAD FILES | | | | | | | | | | | | | | | | | | | | |

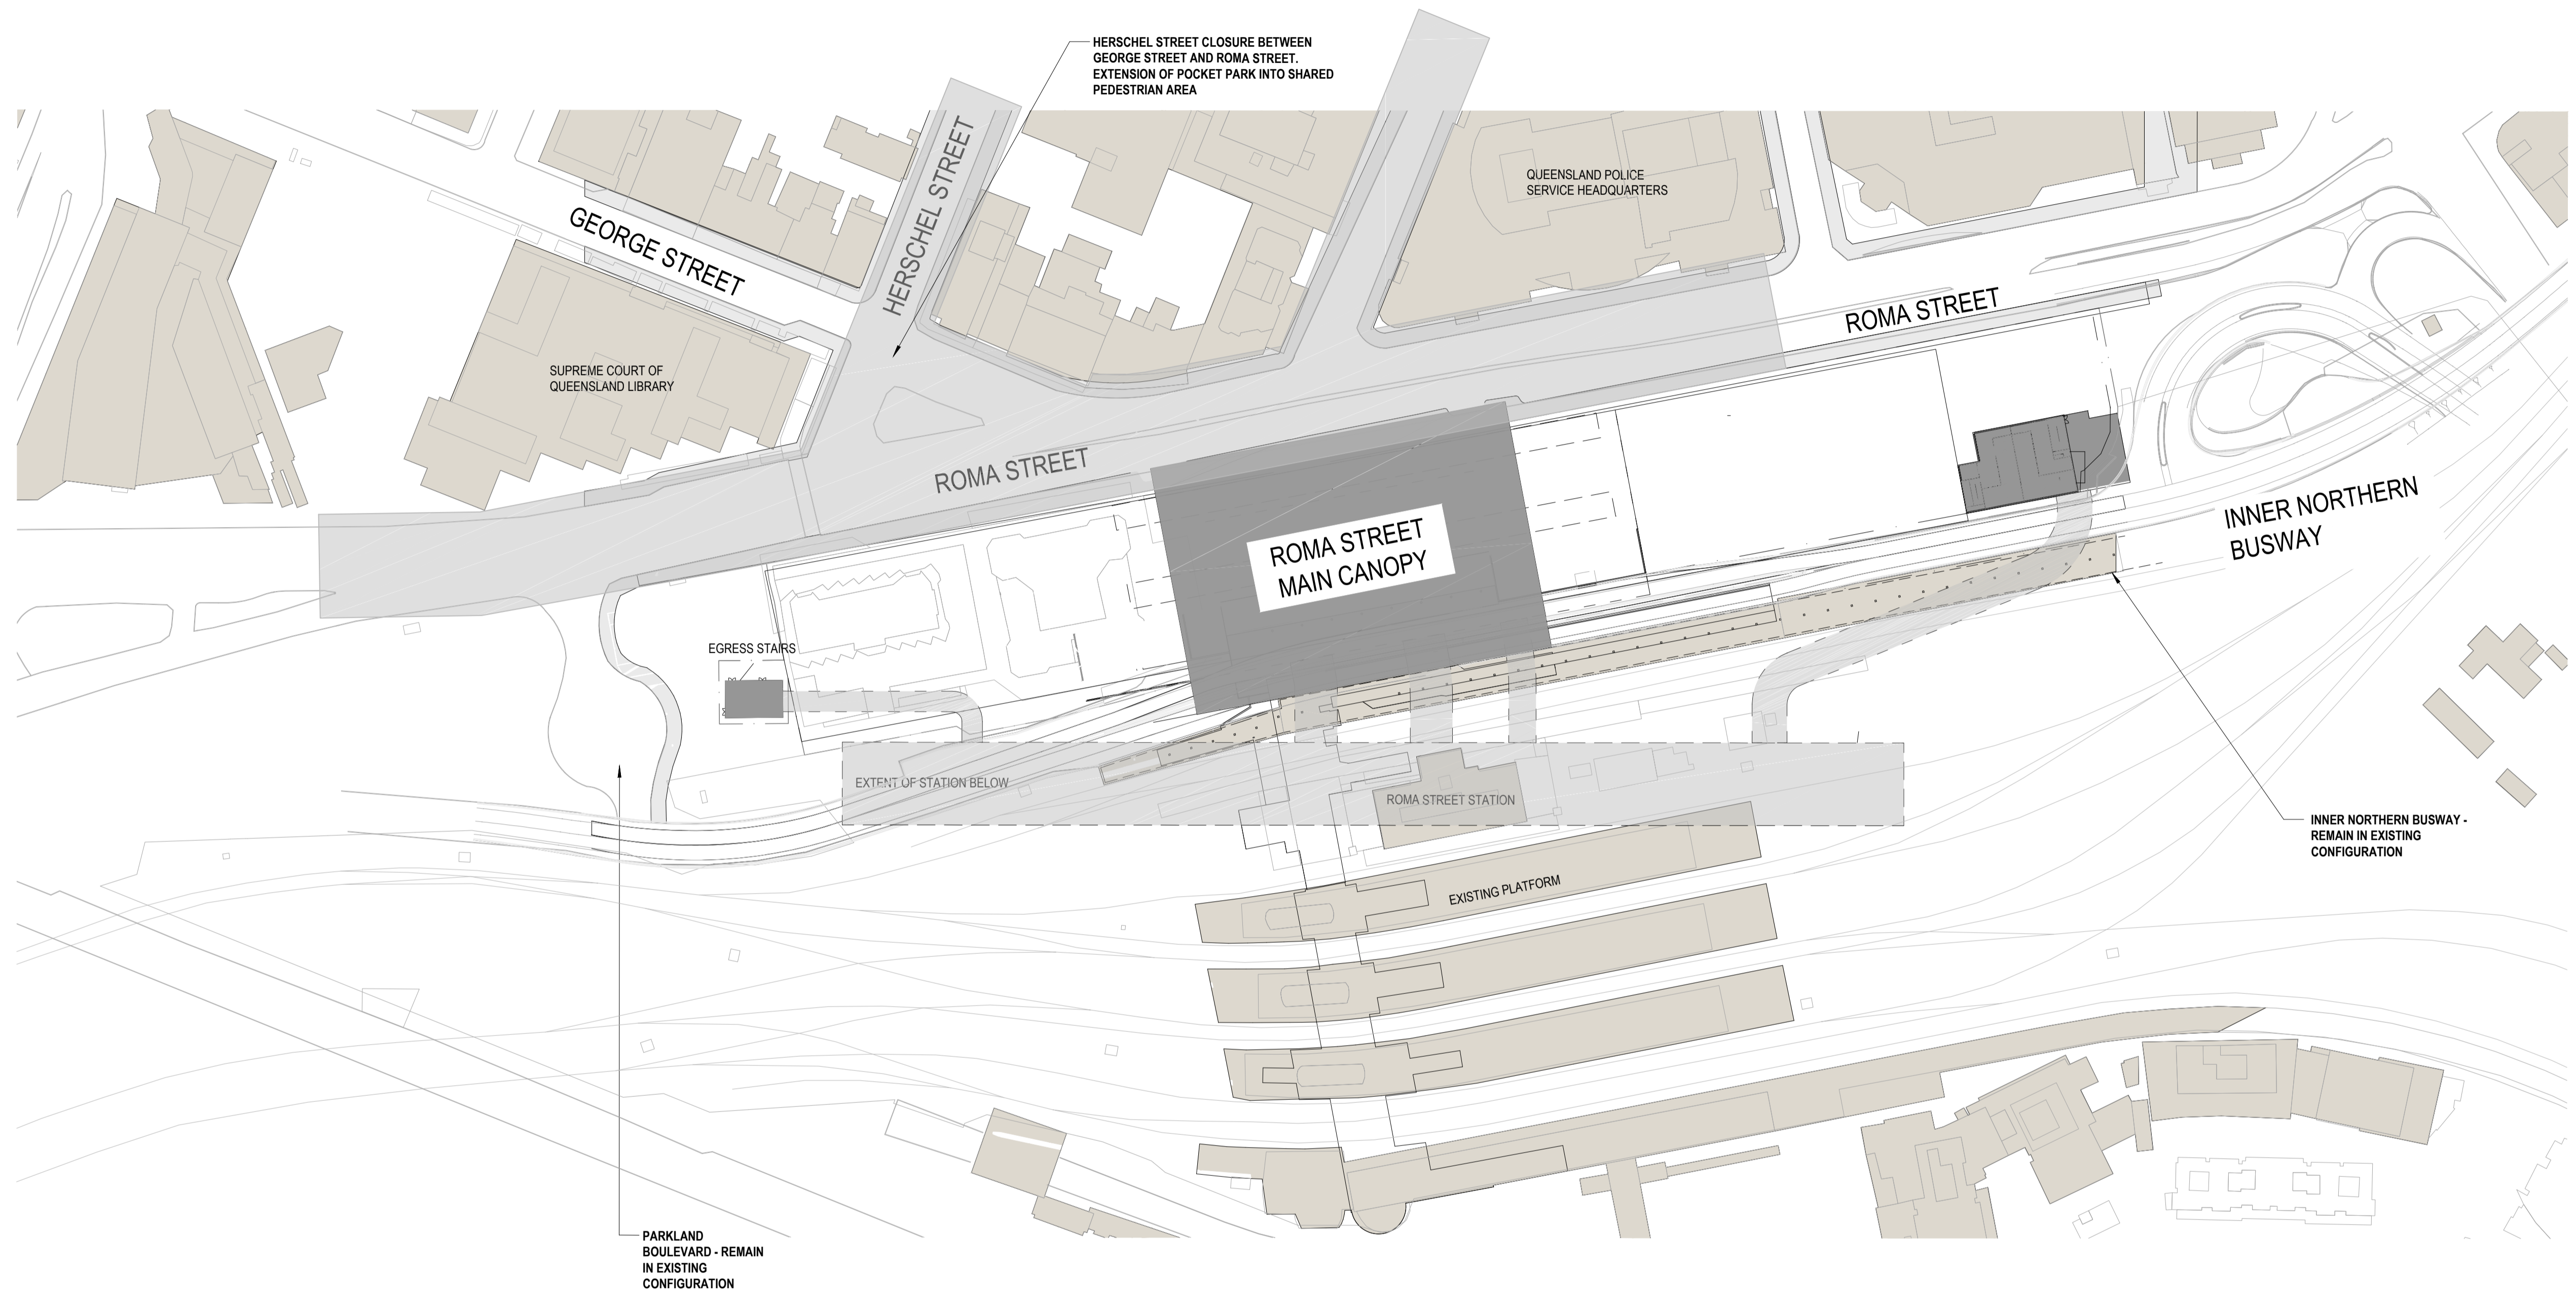

| | | | | | | | | | | | | | | | | |
|------------------------------------|--|---------------|--------------------|--|---|--|--------|--|---|--------------------------------------|----------------------------|----------------------------------|--------------------------|--------------|---|--------------------|
| | | | | | | | | | | CRRDA Drg. No. CRR-0003-ROM-GA-101 | | | | | | |
| G RFPC14 ISSUE | | 01.04.24 | Associated Job Nos | | Survey Data | | Scales | | BRISBANE CITY CROSS RIVER RAIL CHANGED PROJECT 14 | | | ROMA STREET STATION SITE PLAN | | |  | |
| F RFPC11 ISSUE | | 02.04.21 | Datum | | BCSG02 | | | | Reference Points | | | ENGINEERING CERTIFICATION (RPEQ) | | Job No. | | |
| E RFPC9 ISSUE | | 30.10.20 | Auxiliary Drg Nos | | Horiz. Grid | | | | Preceding RP | | Dist. to start of job (km) | From start to end of job | From end to Following RP | Following RP | Contract No. | |
| D RFPC8 ISSUE | | 24.07.20 | Height Origin | | | | | | Drawn | | ENG. AREA | NAME | SIGNATURE | NO. | DATE | Drawing No. |
| C RFPC7 ISSUE | | 08.05.20 | Survey Books | | Dimensions shown in metres except where shown otherwise | | | | Designed | | | | | | | G |
| B MINOR REVISIONS TO RFPC4 ISSUE | | 29.04.19 | | | | | | | Through Chainage from | | | | | | | Series Number of |
| A RFPC4 ISSUE | | 24.04.19 | | | | | | | | | | | | | | MRR_Detail (02/14) |
| Revisions/Descriptions | | Certification | Date | | Microfiled | | | | | | | | | | | |
| CAD FILES | | | | | | | | | | | | | | | | |



| LEGEND | |
|--|---|
| 01_PASSENGER OCCUPIABLE PLATFORM AREAS | 07_SECURITY |
| 02_ENTRIES, PAID & NON-PAID CIRCULATION AREAS & CONCOURSES | 08_QUEENSLAND RAIL STAFF ACCOMMODATION |
| 03_PUBLIC STATION AMENITIES | 09_RETAIL |
| 04_ACTIVE VERTICAL TRANSPORT, FRONT OF HOUSE & BACK OF HOUSE | 10_PERMANENT WAY |
| 05_EMERGENCY EGRESS | 11_ENGINEERING PLANT, PLANT & EQUIPMENT ROOMS |
| 06_CUSTOMER CENTRE & CONTROL ROOMS | 12_PROJECT CO SPACES |
| | 13_RIS ALLIANCE SPACES |



| Revisions/Descriptions | Certification | Date | Microfiled |
|----------------------------------|---------------|----------|------------|
| G RFPC14 ISSUE | | 01.04.24 | |
| F RFPC11 ISSUE | | 02.04.21 | |
| E RFPC9 ISSUE | | 30.10.20 | |
| D RFPC8 ISSUE | | 24.07.20 | |
| C RFPC7 ISSUE | | 08.05.20 | |
| B MINOR REVISIONS TO RFPC4 ISSUE | | 29.04.19 | |
| A RFPC4 ISSUE | | 24.04.19 | |

| Associated Job Nos | Survey Data | Scales |
|--------------------|---------------|---|
| | Datum BCSG02 | |
| Auxiliary Drg Nos | Horiz. Grid | |
| | Height Origin | |
| | Survey Books | Dimensions shown in metres except where shown otherwise |

| BRISBANE CITY CROSS RIVER RAIL CHANGED PROJECT 14 | | | | |
|---|----------------------------|--------------------------|--------------------------|--------------|
| Reference Points | | | | |
| Preceding RP | Dist. to start of job (km) | From start to end of job | From end to Following RP | Following RP |
| | | | | |
| Through Chainage from | | | | |

| Drawn | ENGINEERING CERTIFICATION (RPEQ) | | | |
|----------|----------------------------------|------|-----------|-----|
| | ENG. AREA | NAME | SIGNATURE | NO. |
| Designed | | | | |
| | | | | |

| | |
|------------------------------------|----|
| CRRDA Drg. No. CRR-0003-ROM-GA-102 | |
| | |
| Job No. | |
| Contract No. | |
| Drawing No. | F |
| Series Number | of |
| MRR_Detail (02/14) | |

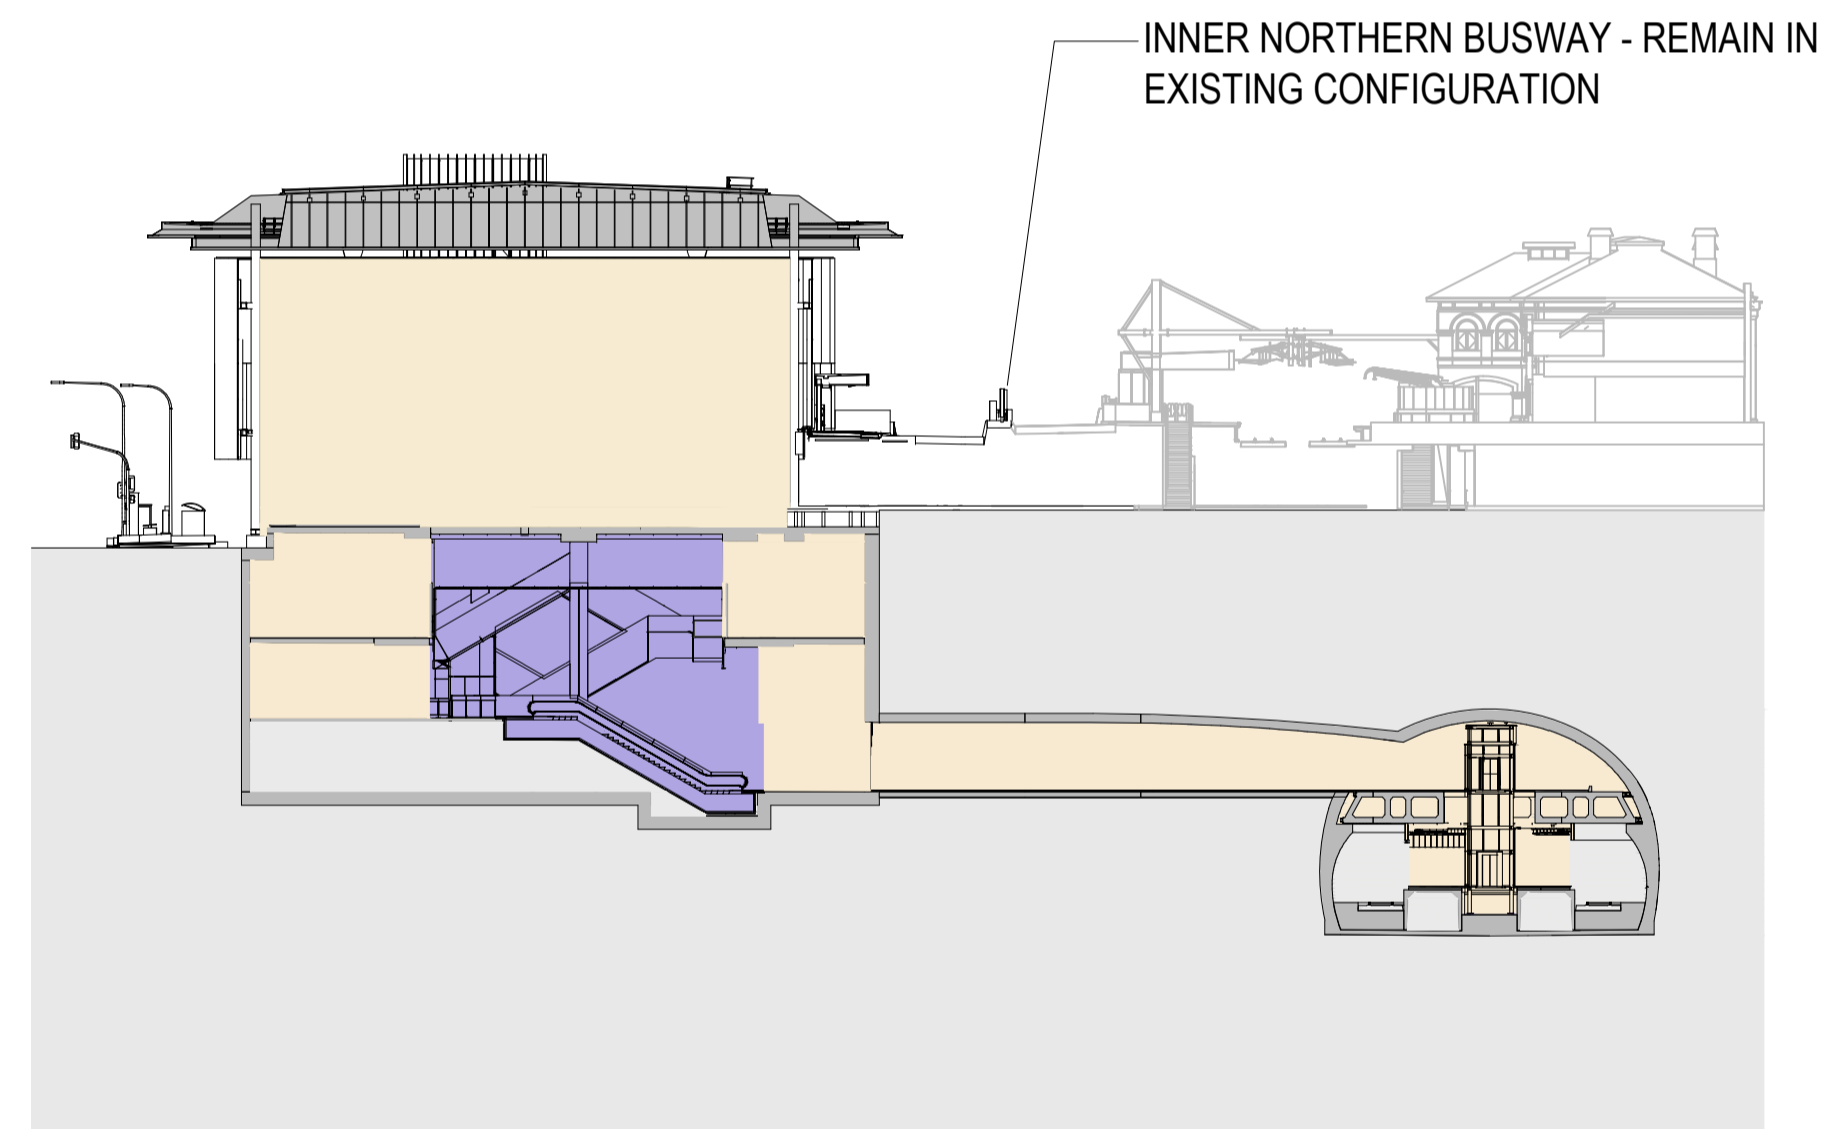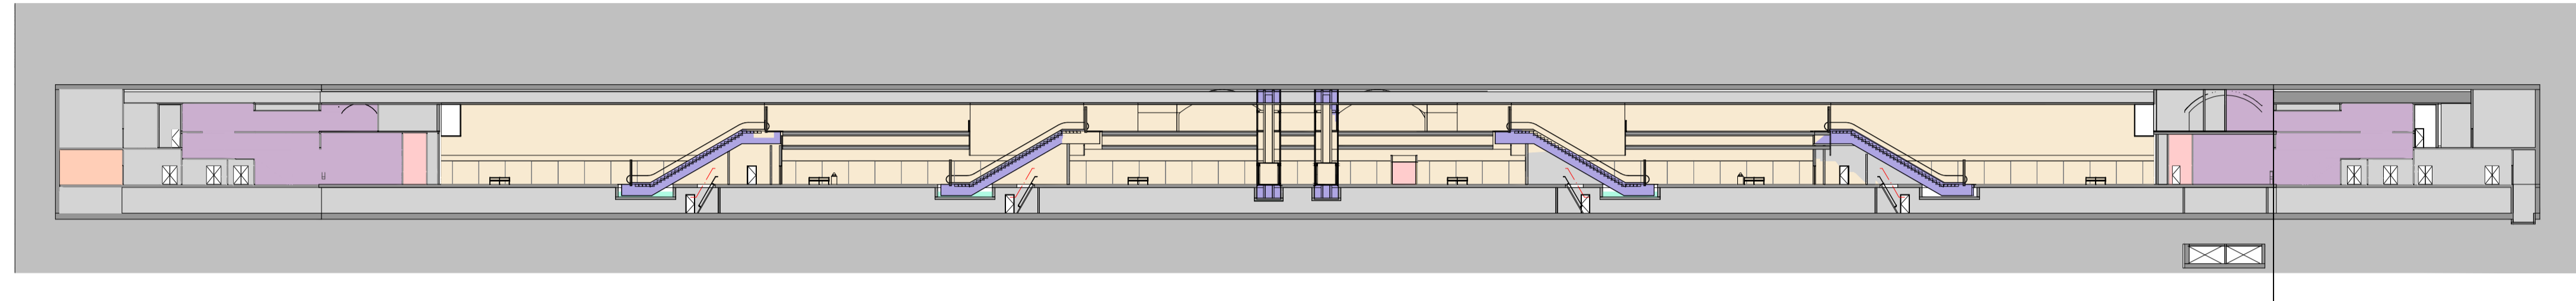

| LEGEND | |
|--|---|
| 01_PASSENGER OCCUPIABLE PLATFORM AREAS | 07_SECURITY |
| 02_ENTRIES PAID & NON-PAID CIRCULATION AREAS & CONCOURSES | 08_QUEENSLAND RAIL STAFF ACCOMMODATION |
| 03_PUBLIC STATION AMENITIES | 09_RETAIL |
| 04_ACTIVE VERTICAL TRANSPORT, FRONT OF HOUSE & BACK OF HOUSE | 10_PERMANENT WAY |
| 05_EMERGENCY EGRESS | 11_ENGINEERING PLANT, PLANT & EQUIPMENT ROOMS |
| 06_CUSTOMER CENTRE & CONTROL ROOMS | 12_PROJECT CO SPACES |
| | 13_RIS ALLIANCE SPACES |

| Revisions/Descriptions | Certification | Date | Microfiled |
|----------------------------------|---------------|----------|------------|
| G RFPC14 ISSUE | | 01.04.24 | |
| F RFPC11 ISSUE | | 02.04.21 | |
| E RFPC9 ISSUE | | 30.10.20 | |
| D RFPC8 ISSUE | | 24.07.20 | |
| C RFPC7 ISSUE | | 08.05.20 | |
| B MINOR REVISIONS TO RFPC4 ISSUE | | 29.04.19 | |
| A RFPC4 ISSUE | | 24.04.19 | |


| Associated Job Nos | Survey Data | Scales |
|--------------------|---------------|--------|
| | Datum BCSG02 | |
| Auxiliary Drg Nos | Horiz. Grid | |
| | Height Origin | |
| | Survey Books | |

| BRISBANE CITY CROSS RIVER RAIL CHANGED PROJECT 14 | | | | |
|---|----------------------------|--------------------------|--------------------------|--------------|
| Preceding RP | Dist. to start of job (km) | From start to end of job | From end to Following RP | Following RP |
| | | | | |

| ROMA STREET STATION SECTIONS | | ENGINEERING CERTIFICATION (RPEQ) | | | |
|------------------------------|------|----------------------------------|-----|------|--|
| ENG. AREA | NAME | SIGNATURE | NO. | DATE | |
| | | | | | |

| | |
|--------------------|----|
| Job No. | |
| Contract No. | |
| Drawing No. | F |
| Series Number | of |
| MRR_Detail (02/14) | |



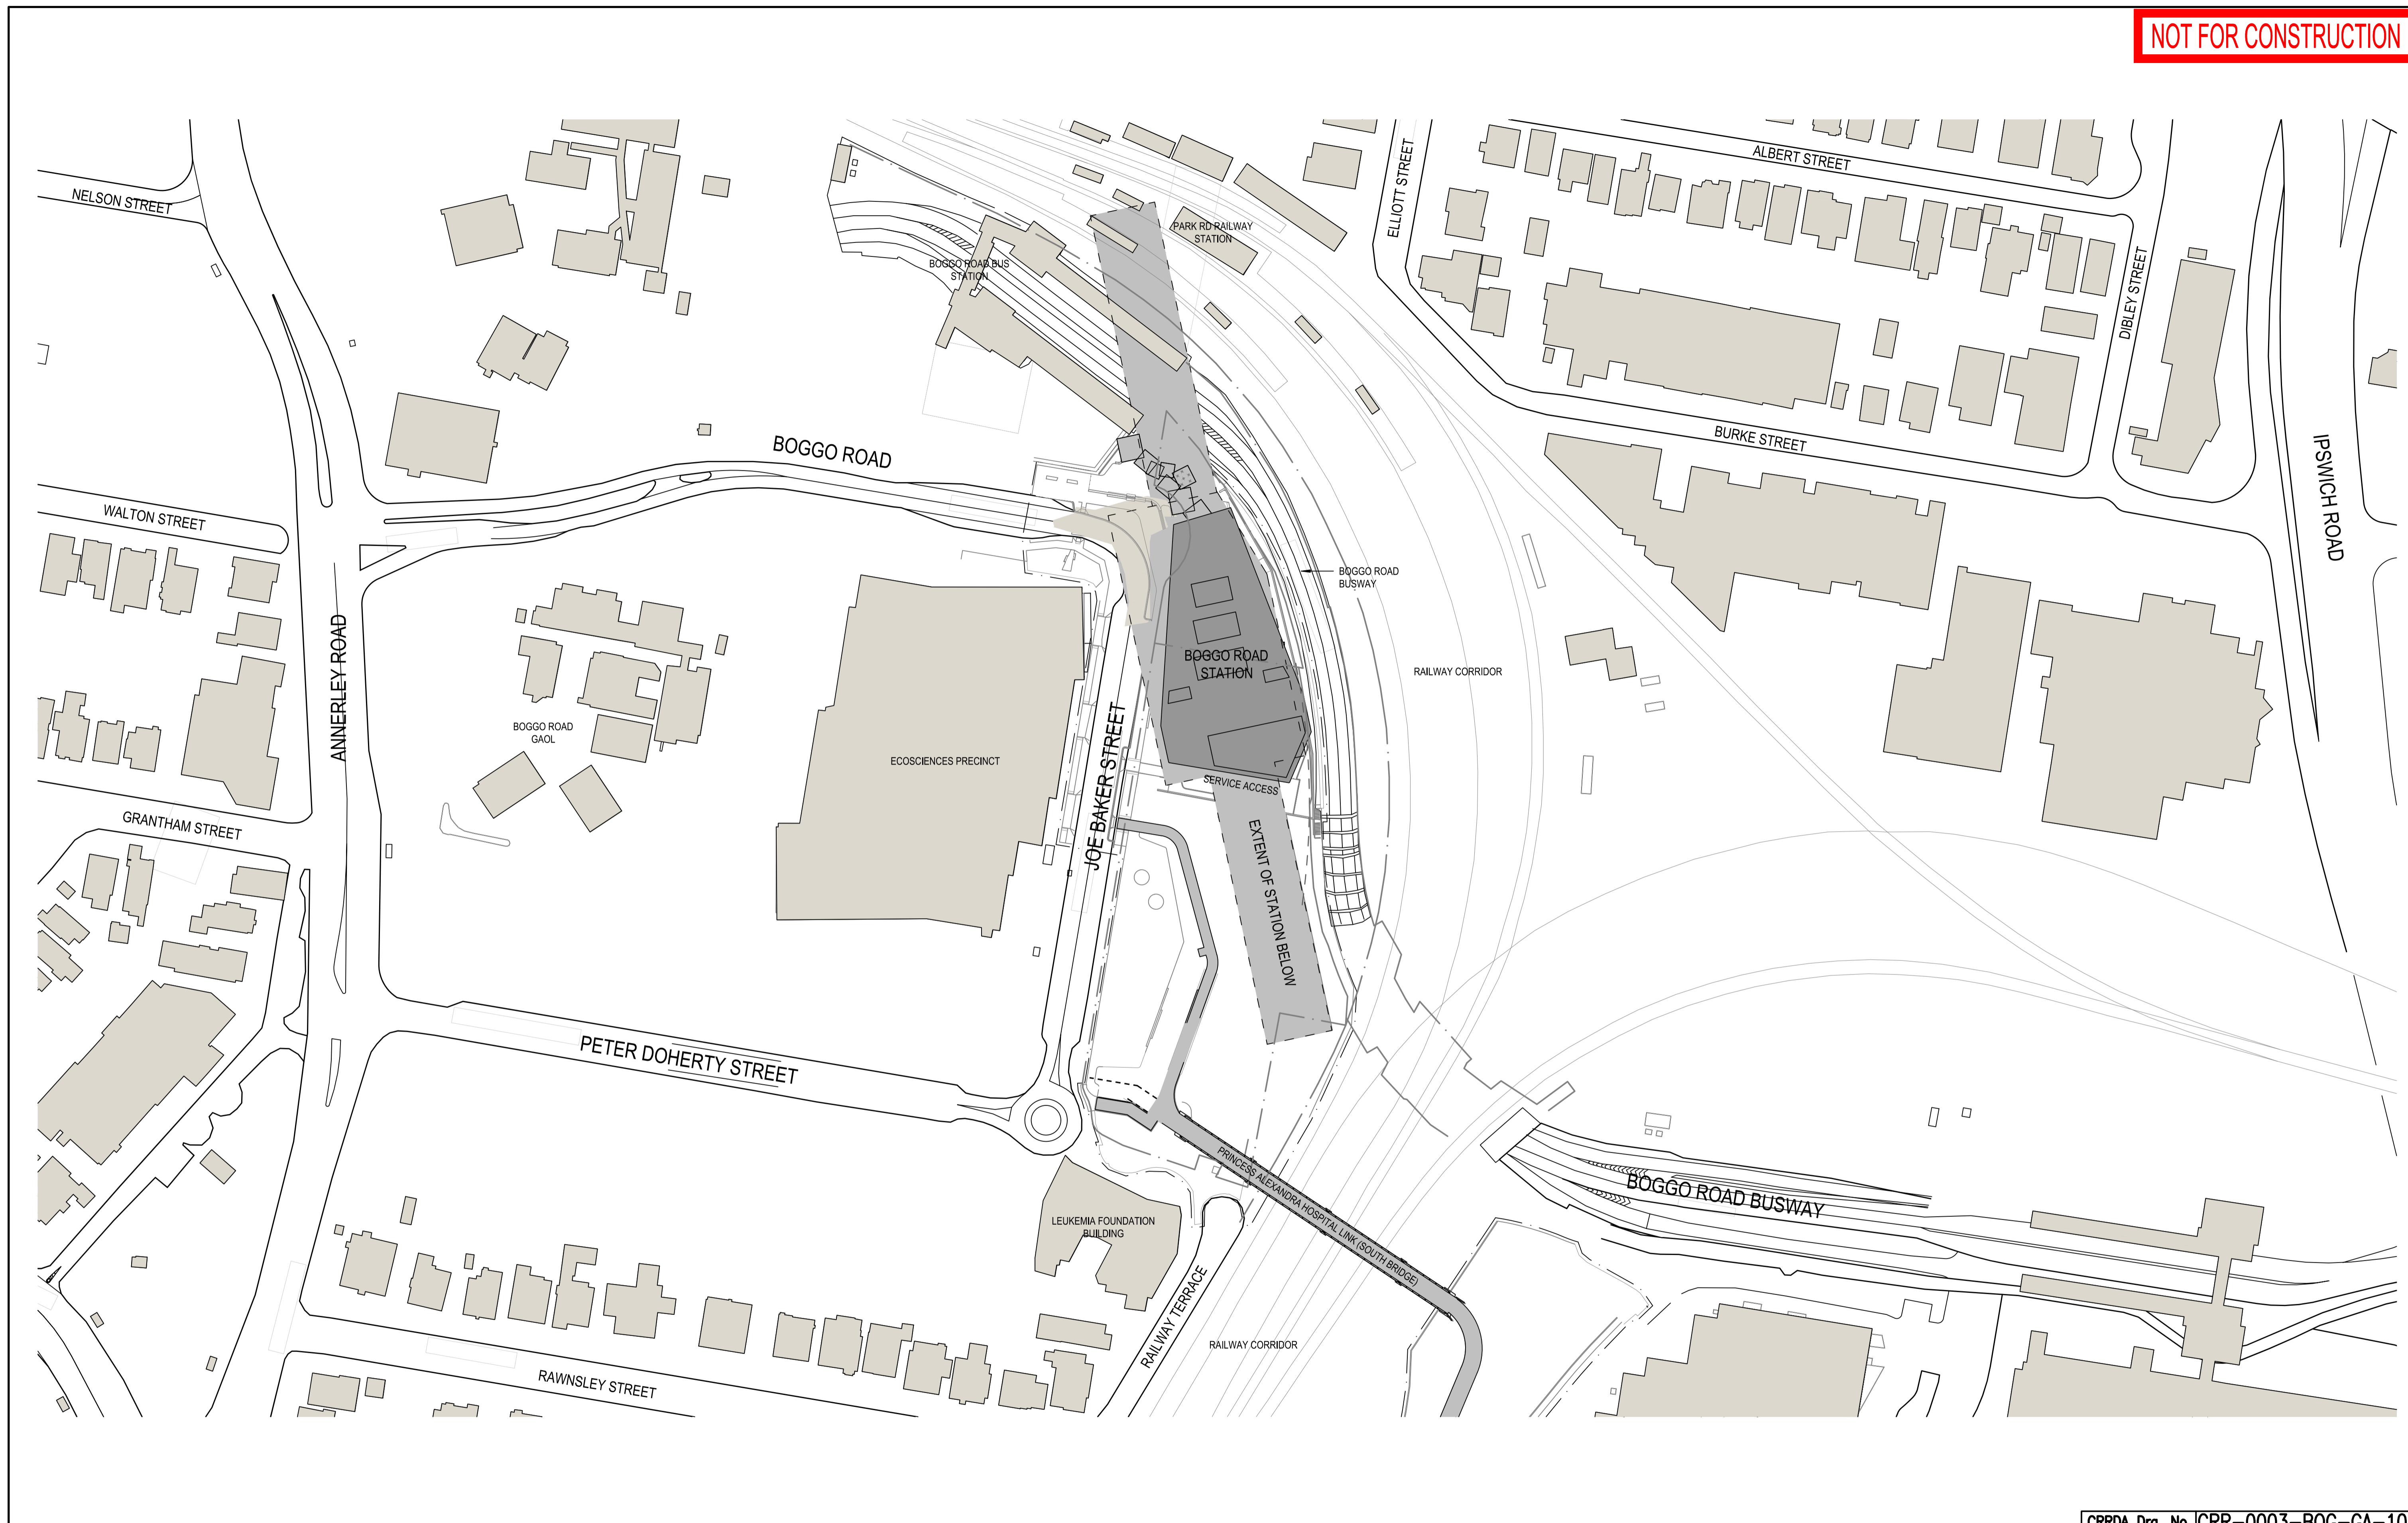

CRRDA Drg. No. CRR-0003-BOG-GA-101

| Revisions/Descriptions | Certification | Date | Microfiled |
|----------------------------------|---------------|----------|------------|
| E RFPC9 ISSUE | | 30.10.20 | |
| D RFPC8 ISSUE | | 24.07.20 | |
| C RFPC7 ISSUE | | 08.05.20 | |
| B MINOR REVISIONS TO RFPC4 ISSUE | | 29.04.19 | |
| A RFPC4 ISSUE | | 24.04.19 | |

| Associated Job Nos | Survey Data |
|--------------------|---------------|
| | Datum BCSG02 |
| Auxiliary Drg Nos | Horiz. Grid |
| | Height Origin |
| | Survey Books |



Scales

Dimensions shown in metres except where shown otherwise

| BRISBANE CITY CROSS RIVER RAIL CHANGED PROJECT 9 | | | | |
|--|----------------------------|--------------------------|--------------------------|--------------|
| Reference Points | | | | |
| Preceding RP | Dist. to start of job (km) | From start to end of job | From end to Following RP | Following RP |
| | | | | |
| Through Chainage from | | | | |

| BOGGO ROAD STATION SITE PLAN | | | | |
|----------------------------------|------|-----------|-----|------|
| ENGINEERING CERTIFICATION (RPEQ) | | | | |
| ENG. AREA | NAME | SIGNATURE | NO. | DATE |
| | | | | |

| | |
|--------------------|----|
| | |
| Job No. | |
| Contract No. | |
| Drawing No. | E |
| Series Number | of |
| MRR_Detail (02/14) | |

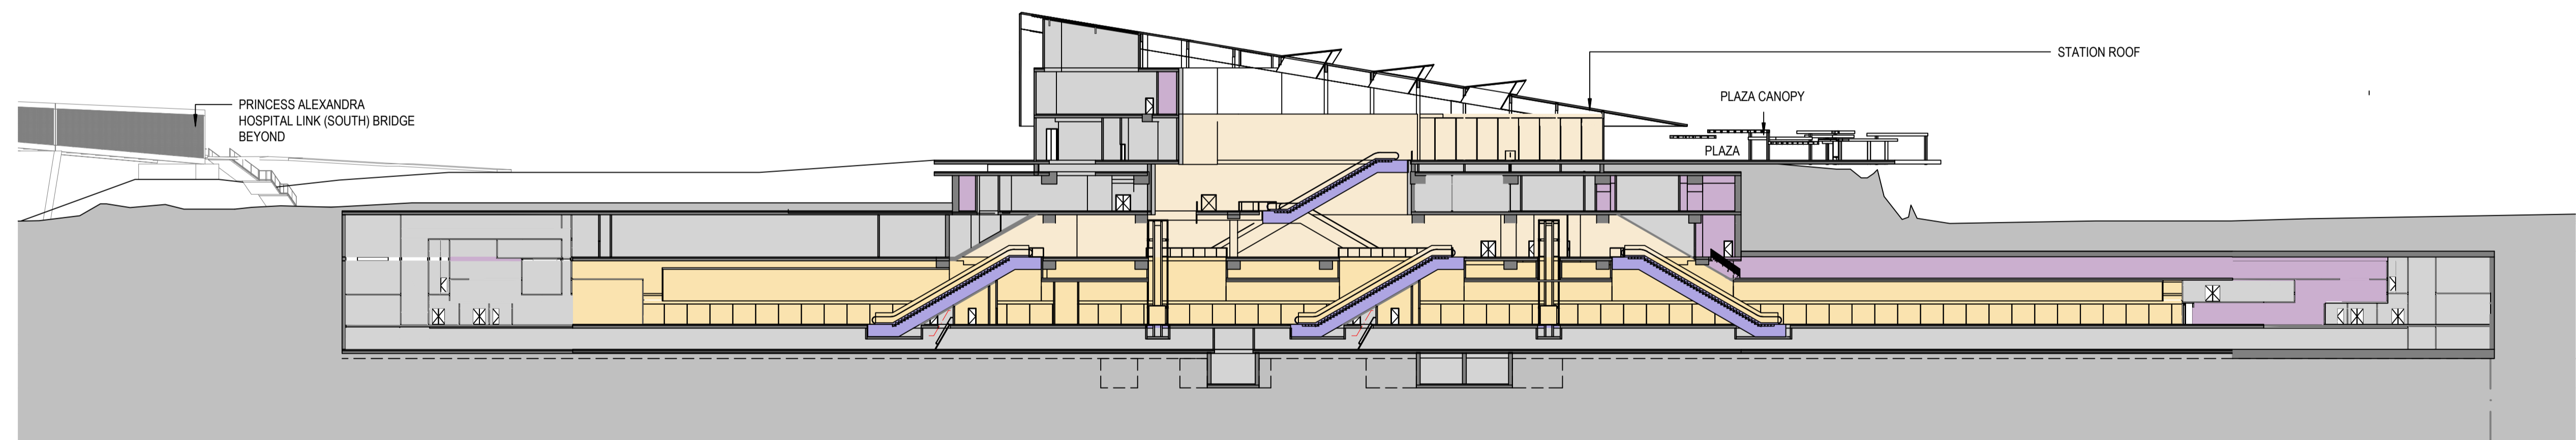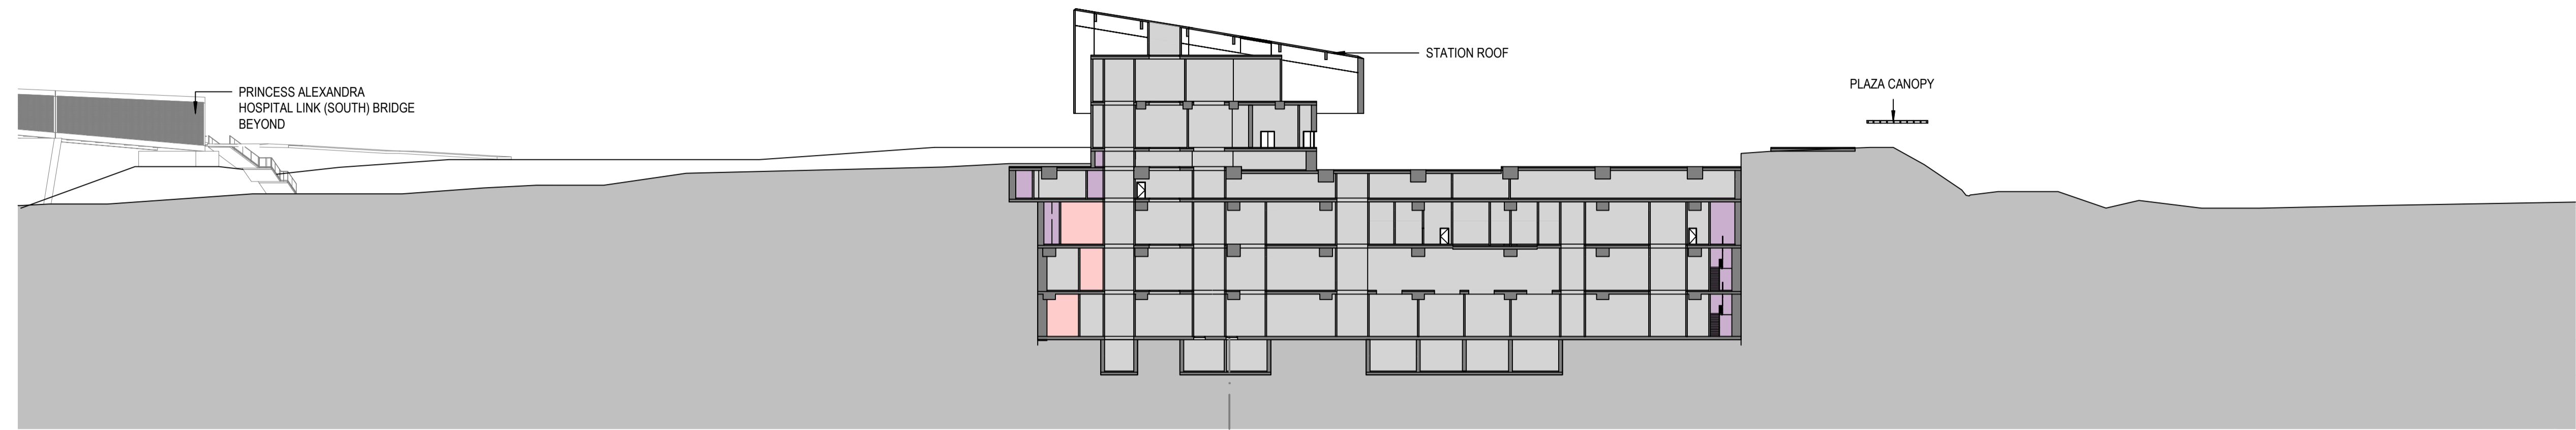


| LEGEND | |
|--|---|
| 01_PASSENGER OCCUPIABLE PLATFORM AREAS | 07_SECURITY |
| 02_ENTRIES, PAID & NON-PAID CIRCULATION AREAS & CONCOURSES | 08_QUEENSLAND RAIL STAFF ACCOMMODATION |
| 03_PUBLIC STATION AMENITIES | 09_RETAIL |
| 04_ACTIVE VERTICAL TRANSPORT, FRONT OF HOUSE & BACK OF HOUSE | 10_PERMANENT WAY |
| 05_EMERGENCY EGRESS | 11_ENGINEERING PLANT, PLANT & EQUIPMENT ROOMS |
| 06_CUSTOMER CENTRE & CONTROL ROOMS | 12_PROJECT CO SPACES |
| | 13_RIS ALLIANCE SPACES |


CRRDA Drg. No. CRR-0003-BOG-GA-103


| | | | | Associated Job Nos | Survey Data | Scales | | BRISBANE CITY CROSS RIVER RAIL CHANGED PROJECT 9 | | BOGGO ROAD STATION SECTIONS | | | | | | | | |
|------------------------|--------------------------------|-------|---------------|--------------------|---------------|---|--|--|----------------------------|-----------------------------|----------------------------------|--------------|-----------|------|-----------|---------|------|--------------------|
| E | RFPC9 | ISSUE | 30.10.20 | | Datum | BCSG02 | | | | | | | | | | | | |
| D | RFPC8 | ISSUE | 24.07.20 | Auxiliary Drg Nos | Horiz. Grid | | | | | | | | | | | | | |
| C | RFPC7 | ISSUE | 08.05.20 | | Height Origin | | | | | | | | | | | | | |
| B | MINOR REVISIONS TO RFPC4 ISSUE | | 29.04.19 | | Survey Books | | | | | | | | | | | | | |
| A | RFPC4 | ISSUE | 24.04.19 | | | | | | | | | | | | | | | |
| Revisions/Descriptions | | | Certification | Date | Microfiled | Dimensions shown in metres except where shown otherwise | | Reference Points | | Drawn | ENGINEERING CERTIFICATION (RPEQ) | | | | | Job No. | | |
| | | | | | | | | Preceding RP | Dist. to start of job (km) | From start to end of job | From end to Following RP | Following RP | ENG. AREA | NAME | SIGNATURE | NO. | DATE | Contract No. |
| | | | | | | | | | | | | | | | | | | Drawing No. |
| | | | | | | | | | | | | | | | | | | Series Number |
| | | | | | | | | | | | | | | | | | | of |
| CAD FILES | | | | | | | | Through Chainage from | | | | | | | | | | MRR_Detail (02/14) |



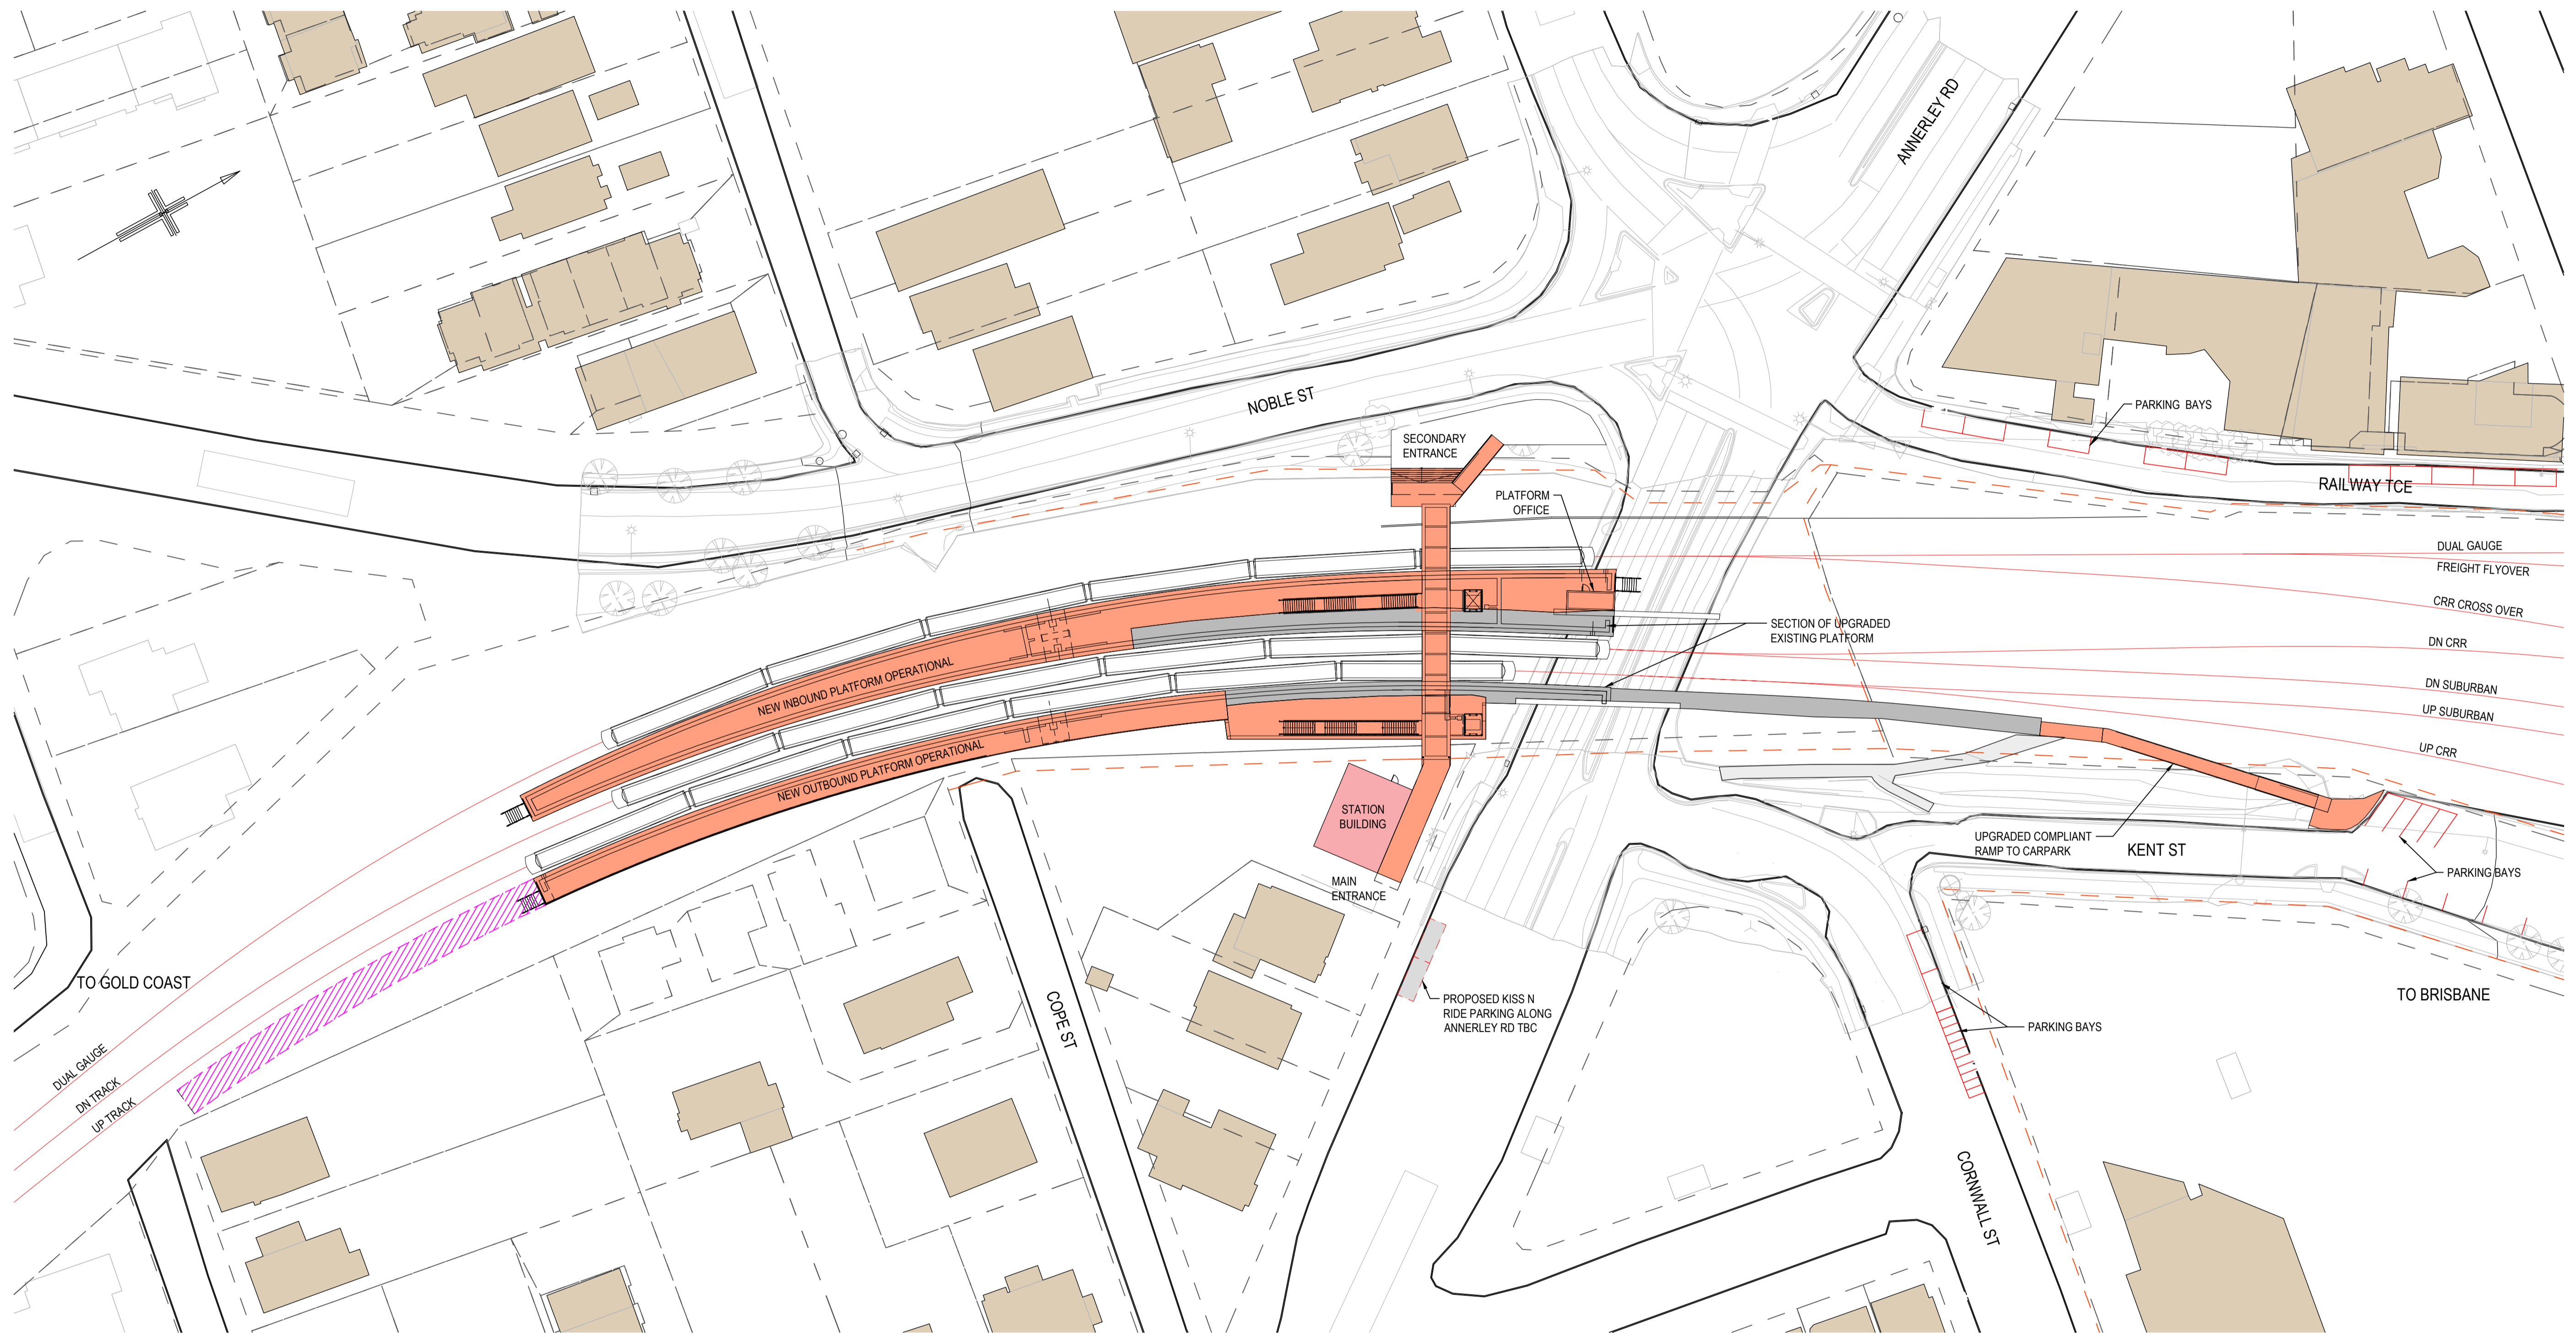


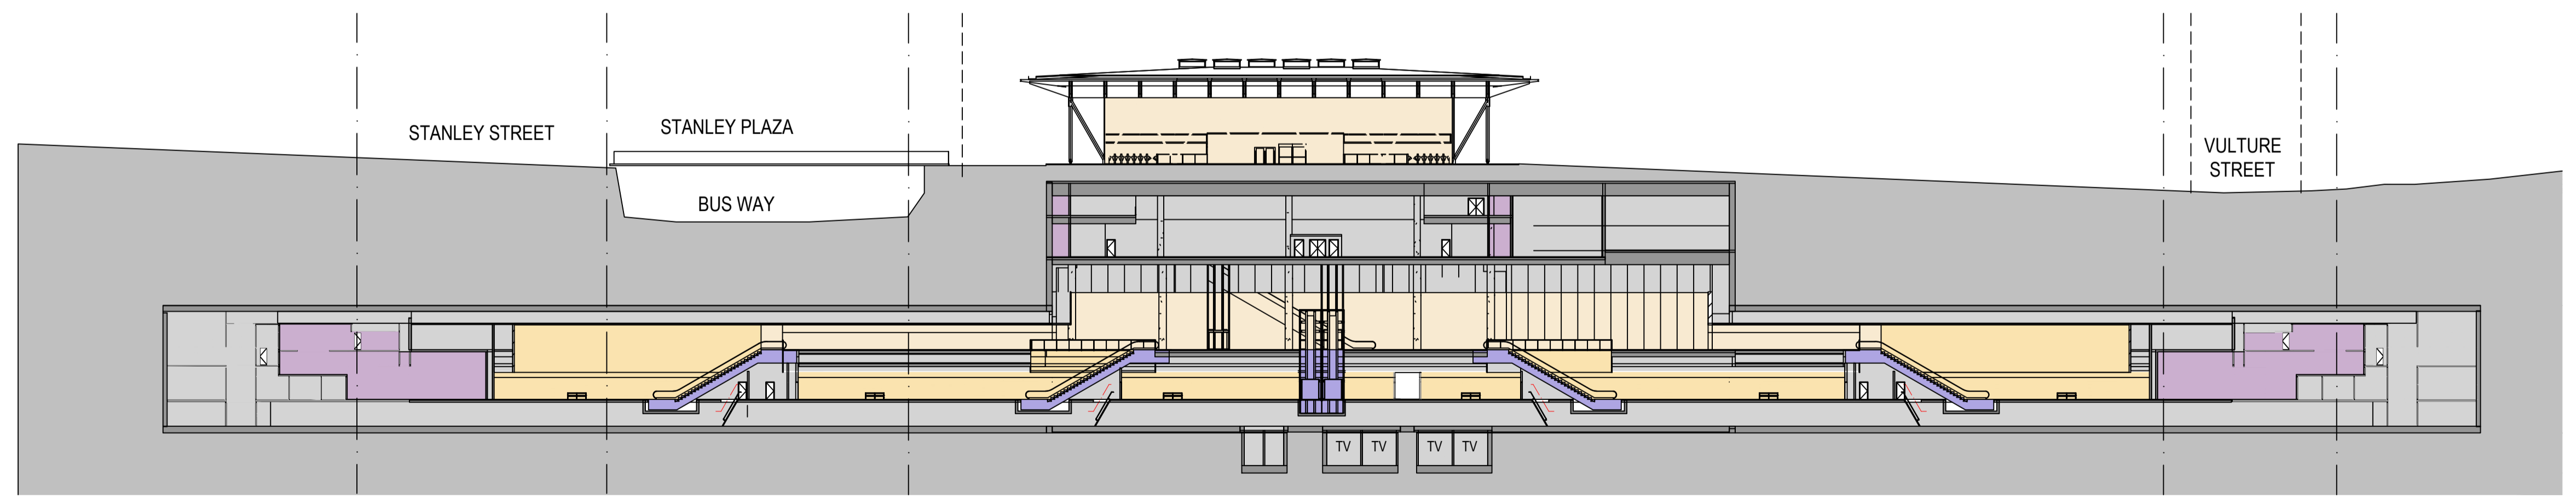
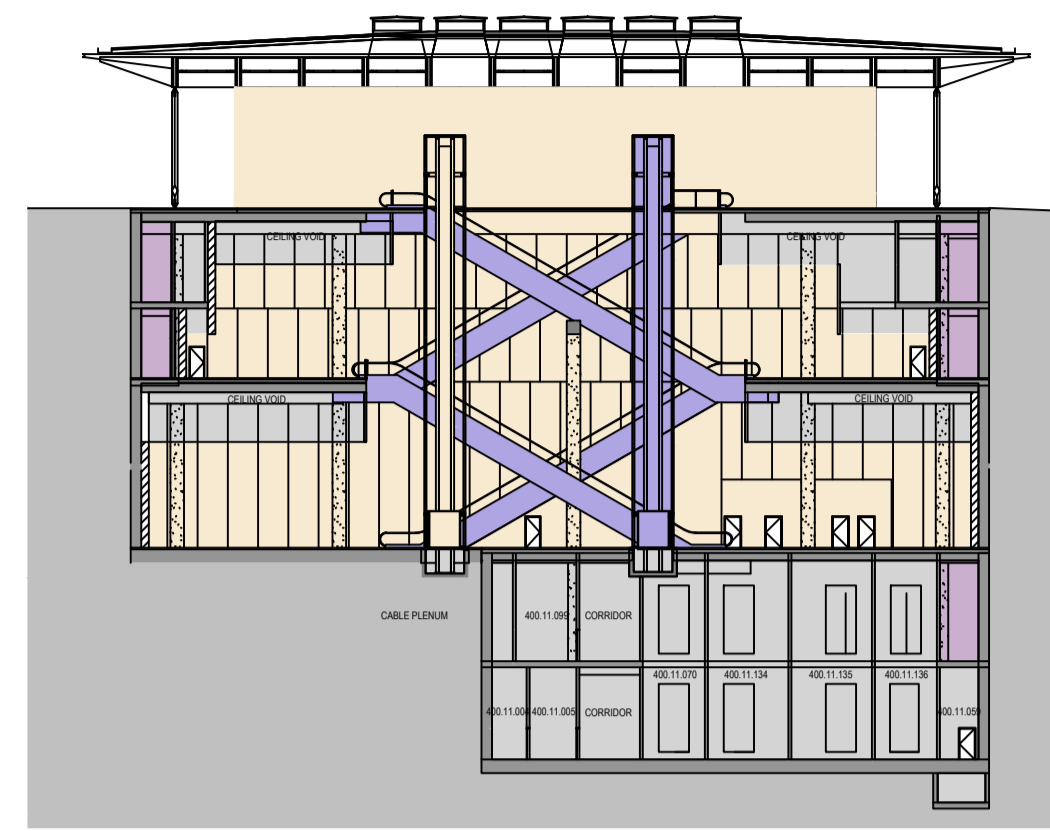
CRRDA Drg. No. CRR-0003-DUT-GA-101

| | | | | | | | | | | | | | | | | | |
|-------------------------------------|---|--|----------|--------------------|---------------|---|------------|--|----------------------------|----------------------------------|----------------------------------|--------------|-----------|---|-----------|-----|------|
| | | | | Associated Job Nos | Survey Data | Scales | | BRISBANE CITY CROSS RIVER RAIL CHANGED PROJECT 9 | | DUTTON PARK STATION SITE PLAN | | | |  Job No. Contract No. Drawing No. D Series Number of MRR_Detail (02/14) | | | |
| D | RFPC9 ISSUE | | 30.07.20 | Auxiliary Drg Nos | Datum | BCSG02 | | Reference Points | | Drawn | ENGINEERING CERTIFICATION (RPEQ) | | | | | | |
| C | RFPC8 ISSUE | | 24.07.20 | | Horiz. Grid | | | Preceding RP | Dist. to start of job (km) | From start to end of job | From end to Following RP | Following RP | ENG. AREA | NAME | SIGNATURE | NO. | DATE |
| B | RFPC7 ISSUE | | 08.05.20 | | Height Origin | | | | | | | | | | | | |
| A | ISSUED TO SUIT PUBLIC CONSULTATION COMMENTS | | 17.06.19 | | Survey Books | Dimensions shown in metres except where shown otherwise | | | | | | | | | | | |
| Revisions/Descriptions | | | | | Certification | Date | Microfiled | Last Modified :- Oct 27, 2020 - 7:28PM | | Through Chainage from | | | | | | | |
| CAD FILES CRR-0003-DUT-GA-101.dwg | | | | | | | | | | | | | | | | | |

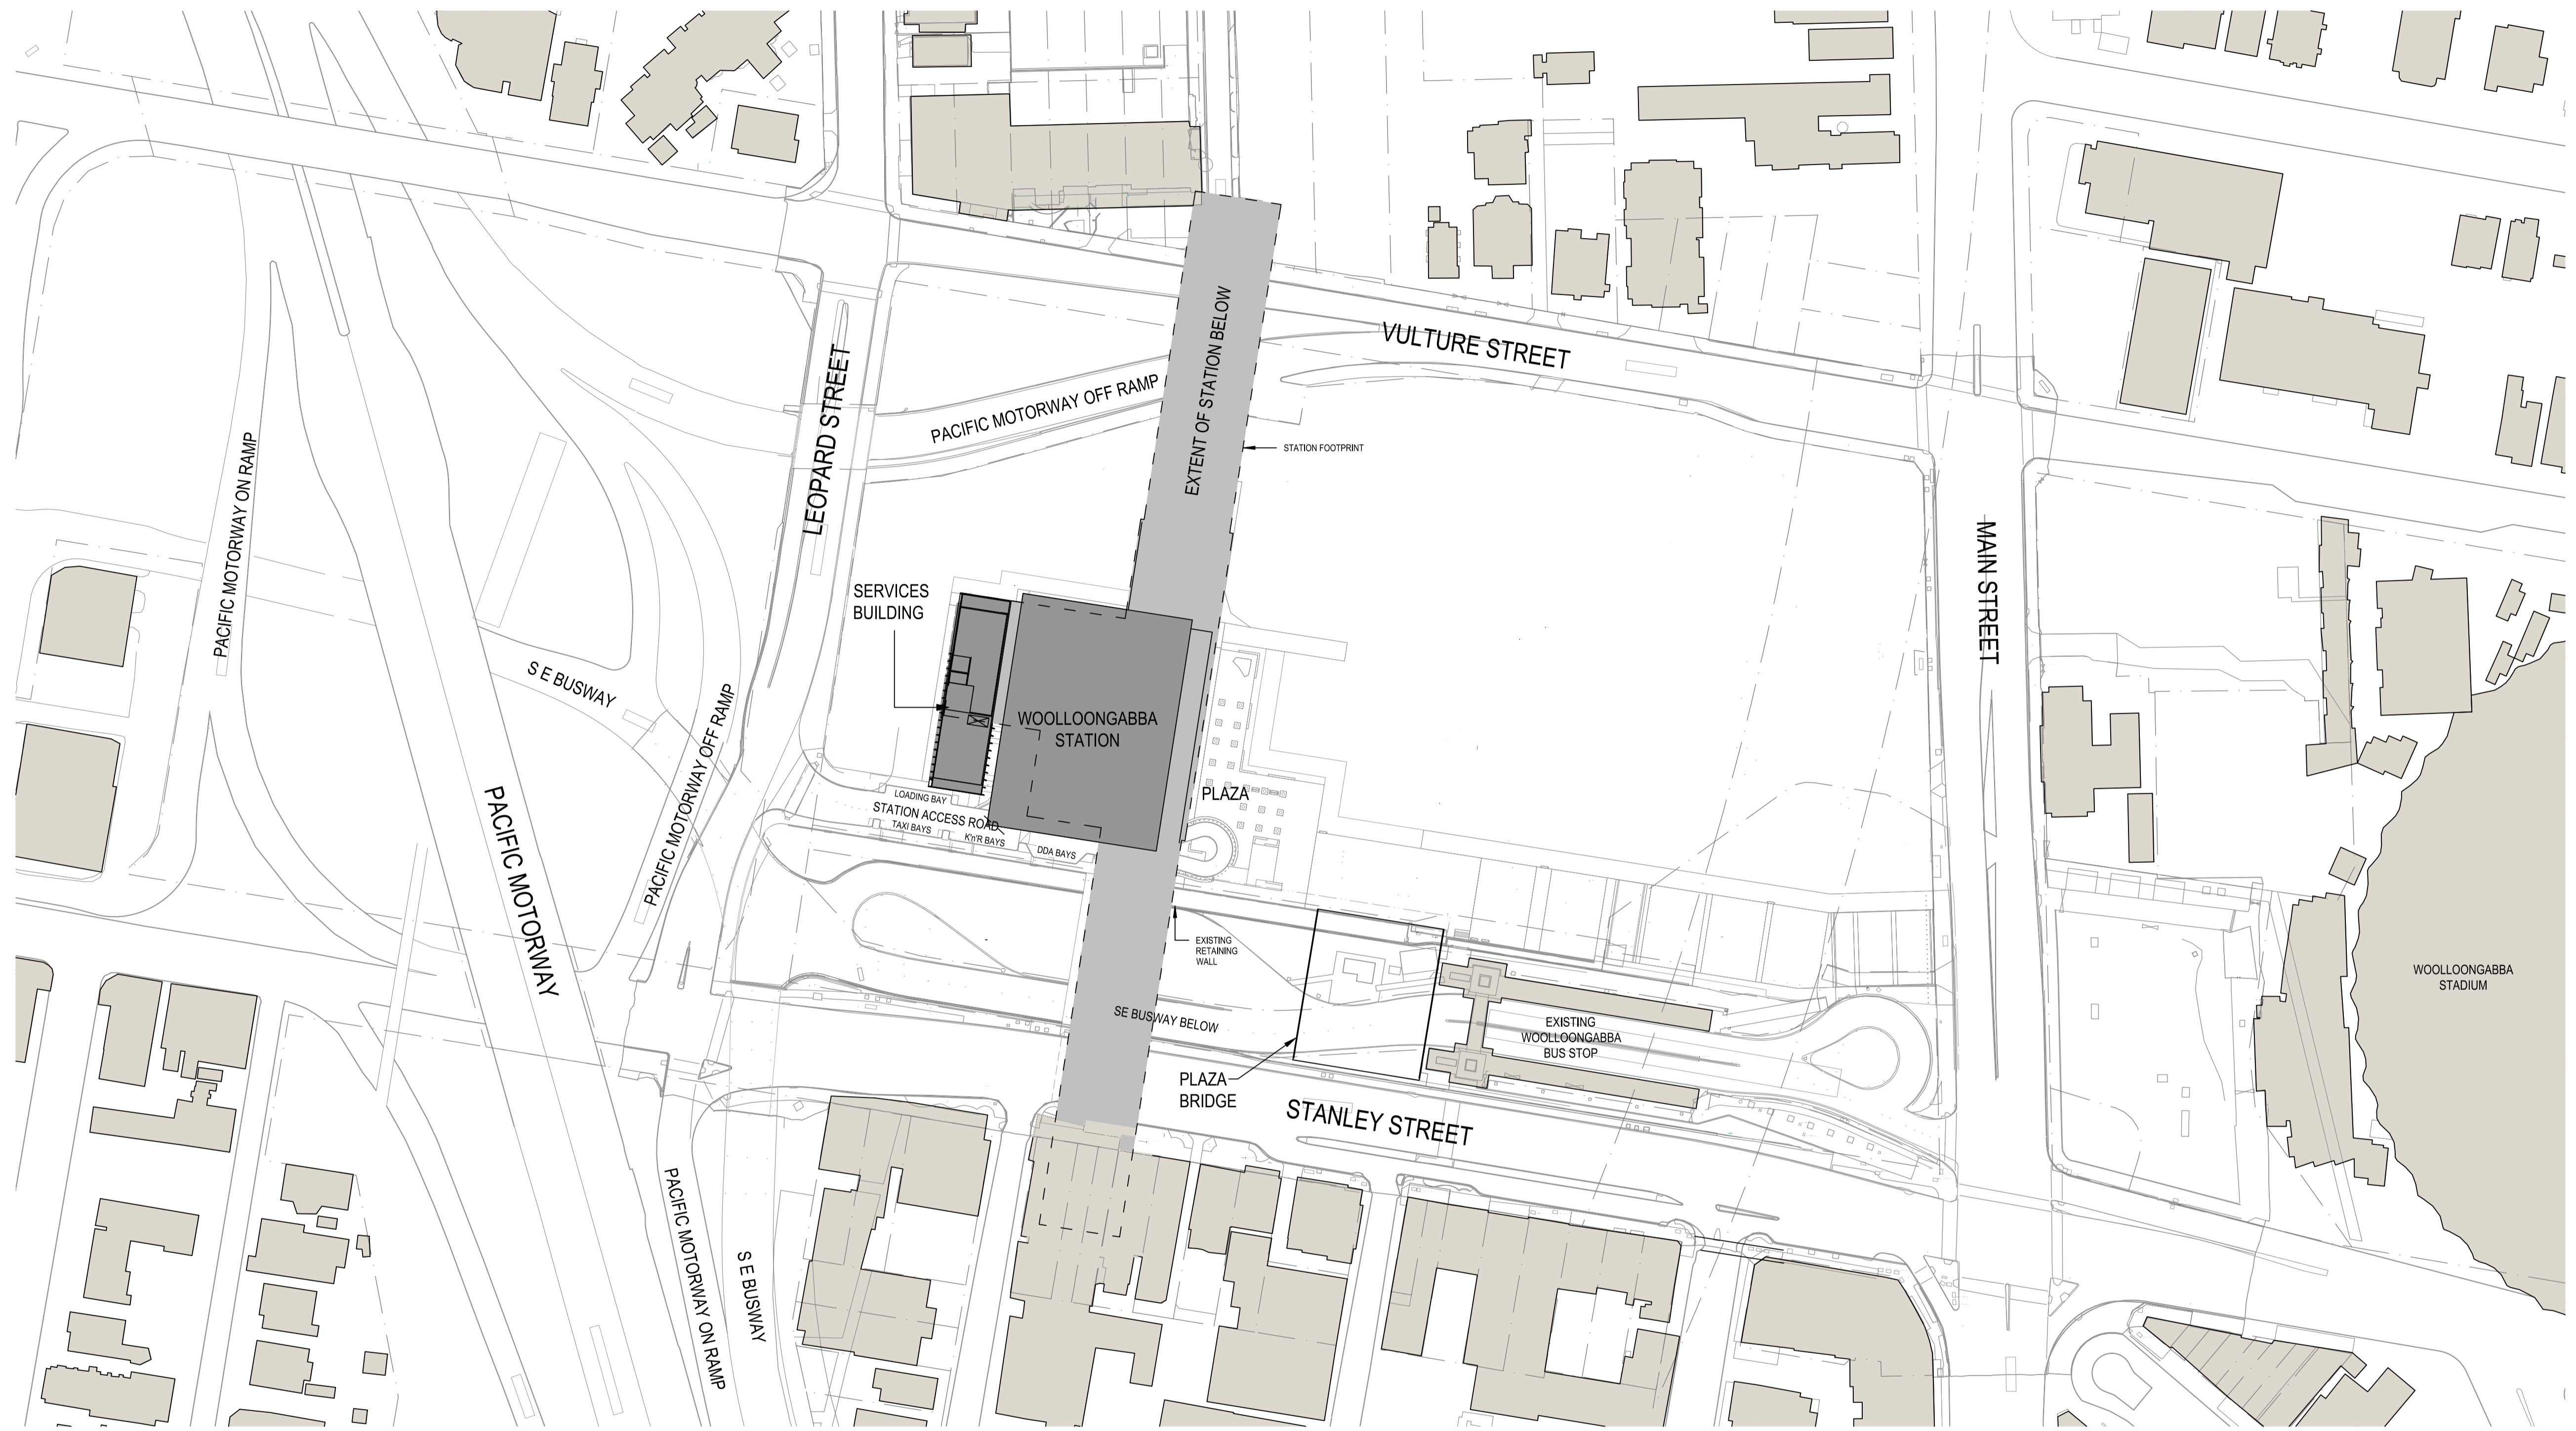

CRRDA Drg. No. CRR-0003-WOL-GA-101

| | | | | | | | | | | | | | | | | | | | | | |
|------------------------|--------------------------------|--|----------|--------------------|---------------|------------|---|------------------|-----------------------|--|-------|----------------------------------|------------------------------------|--------------------------|--------------------------|--------------|---|---|--|--|--|
| | | | | Associated Job Nos | Survey Data | | Scales | | | BRISBANE CITY CROSS RIVER RAIL CHANGED PROJECT 9 | | | WOOLLOONGABBA STATION SITE PLAN | | | | |  Job No. _____ Contract No. _____ Drawing No. _____ E Series Number _____ of _____ MRR_Detail (02/14) | | | |
| E | RFPC9 ISSUE | | 30.10.20 | Auxiliary Drg Nos | Datum | BCSG02 | | Reference Points | | | Drawn | ENGINEERING CERTIFICATION (RPEQ) | | | | | ENG. AREA NAME SIGNATURE NO. DATE | | | | |
| D | RFPC8 ISSUE | | 24.07.20 | | Horiz. Grid | | | | | | | Preceding RP | Dist. to start of job (km) | From start to end of job | From end to Following RP | Following RP | | Designed | | | |
| C | RFPC7 ISSUE | | 08.05.20 | | Height Origin | | | | | | | | | | | | | | | | |
| B | MINOR REVISIONS TO RFPC4 ISSUE | | 29.04.19 | | Survey Books | | | | | | | | | | | | | | | | |
| A | RFPC4 ISSUE | | 24.04.19 | | | | | | | | | | | | | | | | | | |
| Revisions/Descriptions | | | | Certification | Date | Microfiled | Dimensions shown in metres except where shown otherwise | | Through Chainage from | | | | | | | | | | | | |




LEGEND

| | |
|--|---|
| 01_PASSENGER OCCUPIABLE PLATFORM AREAS | 07_SECURITY |
| 02_ENTRIES, PAID & NON-PAID CIRCULATION AREAS & CONCOURSES | 08_QUEENSLAND RAIL STAFF ACCOMMODATION |
| 03_PUBLIC STATION AMENITIES | 09_RETAIL |
| 04_ACTIVE VERTICAL TRANSPORT, FRONT OF HOUSE & BACK OF HOUSE | 10_PERMANENT WAY |
| 05_EMERGENCY EGRESS | 11_ENGINEERING PLANT, PLANT & EQUIPMENT ROOMS |
| 06_CUSTOMER CENTRE & CONTROL ROOMS | 12_PROJECT CO SPACES |
| | 13_RIS ALLIANCE SPACES |


CRRDA Drg. No. CRR-0003-WOL-GA-103

| | | | | | | | | | | | | | | | | | | | |
|------------------------|--------------------------------|--|----------|--------------------|---|------------|-----------------------|--|--------------------------|--------------------------|-----------------------------------|-----------|----------------------------------|-----------|--------------------|---------------|----|--|--|
| | | | | Associated Job Nos | Survey Data | Scales | | BRISBANE CITY CROSS RIVER RAIL CHANGED PROJECT 9 | | | WOOLLOONGABBA STATION SECTIONS | | | | | | | | |
| E | RFPC9 ISSUE | | 30.10.20 | | Datum | BCSG02 | | | | | | | | | | Job No. | | | |
| D | RFPC8 ISSUE | | 24.07.20 | Auxiliary Drg Nos | Horiz. Grid | | | | | | | | | | | Contract No. | | | |
| C | RFPC7 ISSUE | | 08.05.20 | | Height Origin | | | | | | | | | | | Drawing No. | E | | |
| B | MINOR REVISIONS TO RFPC4 ISSUE | | 29.04.19 | | Survey Books | | | | | | | | | | | Series Number | of | | |
| A | RFPC4 ISSUE | | 24.04.19 | | Dimensions shown in metres except where shown otherwise | | | | | | | | | | MRR_Detail (02/14) | | | | |
| Revisions/Descriptions | | | | Certification | Date | Microfiled | Through Chainage from | | | | | Drawn | ENGINEERING CERTIFICATION (RPEQ) | | | | | | |
| | | | | | | | Preceding RP | Dist. to start of job (km) | From start to end of job | From end to Following RP | Following RP | ENG. AREA | NAME | SIGNATURE | NO. | DATE | | | |

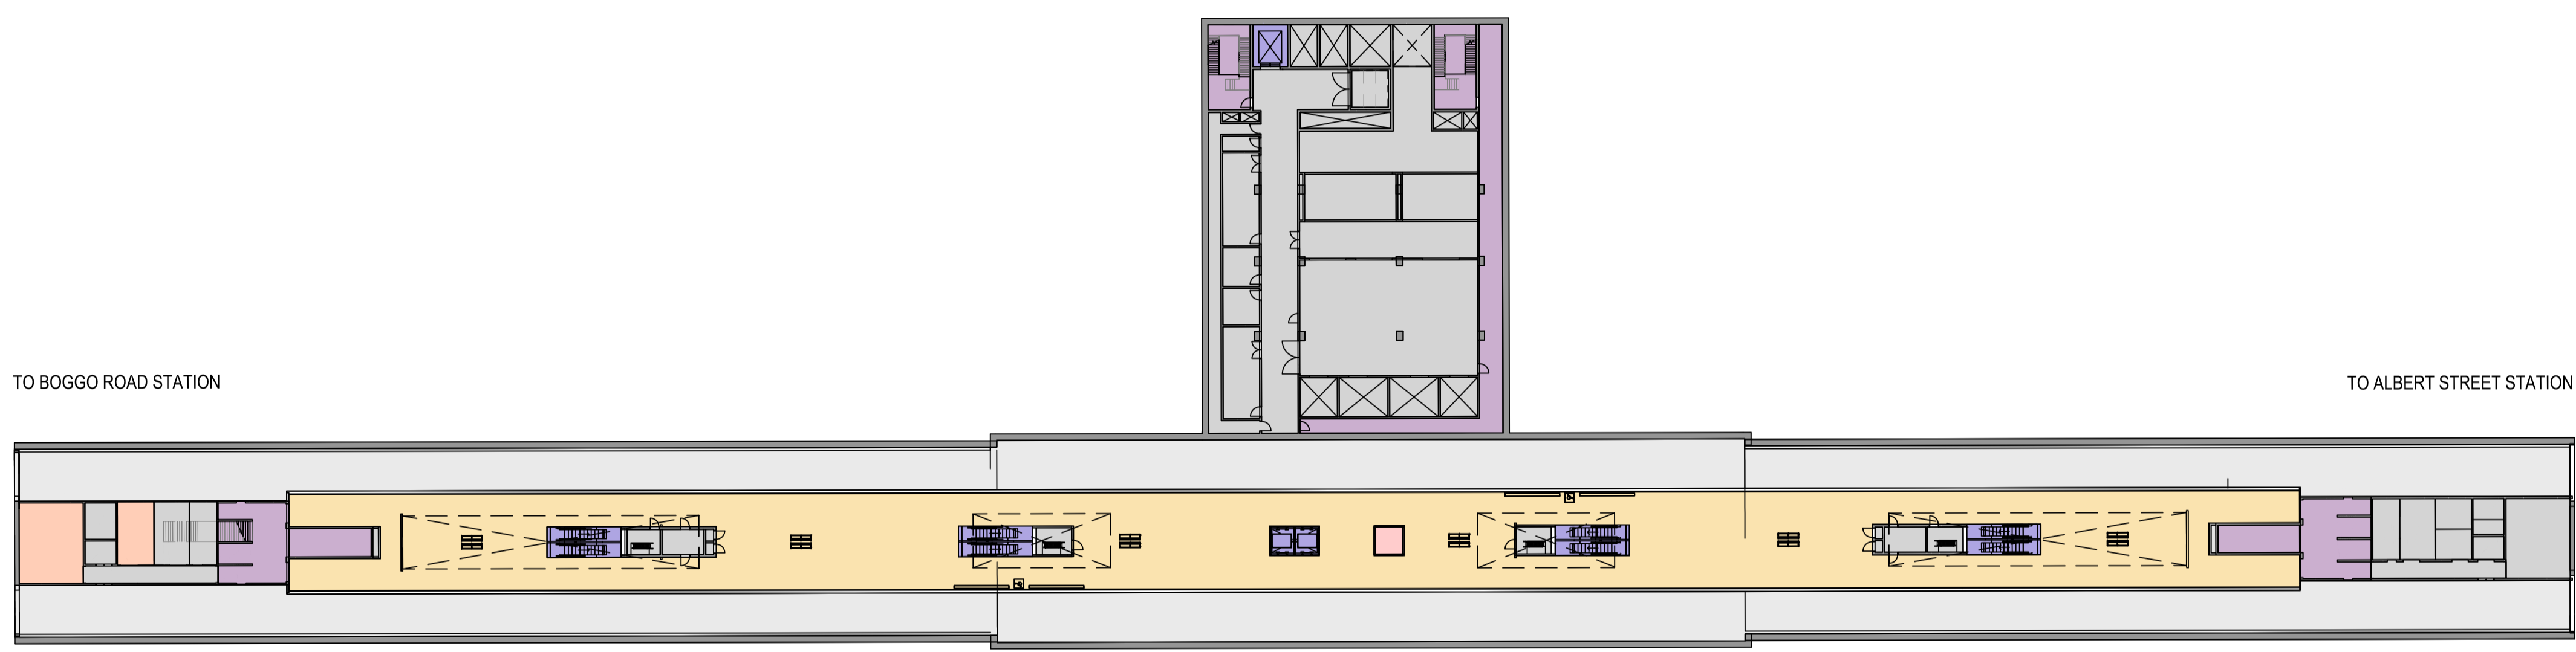

| LEGEND | |
|--|---|
| 01_PASSENGER OCCUPIABLE PLATFORM AREAS | 07_SECURITY |
| 02_ENTRIES, PAID & NON-PAID CIRCULATION AREAS & CONCOURSES | 08_QUEENSLAND RAIL STAFF ACCOMMODATION |
| 03_PUBLIC STATION AMENITIES | 09_RETAIL |
| 04_ACTIVE VERTICAL TRANSPORT, FRONT OF HOUSE & BACK OF HOUSE | 10_PERMANENT WAY |
| 05_EMERGENCY EGRESS | 11_ENGINEERING PLANT, PLANT & EQUIPMENT ROOMS |
| 06_CUSTOMER CENTRE & CONTROL ROOMS | 12_PROJECT CO SPACES |
| | 13_RIS ALLIANCE SPACES |

CRRDA Drg. No. CRR-0003-WOL-GA-102

| | | | | | | | | | | | | | | | | | | |
|------------------------|--------------------------------|---------------|----------|--------------------|---------------|--------|-----------------------|---|--|----------------------------|--------------------------|--|--------------|----------------------------------|------|--|-----|------|
| | | | | Associated Job Nos | Survey Data | | Scales | | BRISBANE CITY CROSS RIVER RAIL CHANGED PROJECT 9 | | | WOOLLOONGABBA STATION PLATFORM PLAN | | | |  Job No. _____ Contract No. _____ Drawing No. _____ of E Series Number _____ of _____ MRR_Detail (02/14) | | |
| E | RFPC9 ISSUE | | 30.10.20 | Auxiliary Drg Nos | Datum | BCSG02 | | Dimensions shown in metres except where shown otherwise | Reference Points | | | | | ENGINEERING CERTIFICATION (RPEQ) | | | | |
| D | RFPC8 ISSUE | | 24.07.20 | | Horiz. Grid | | | | Preceding RP | Dist. to start of job (km) | From start to end of job | From end to Following RP | Following RP | ENG. AREA | NAME | SIGNATURE | NO. | DATE |
| C | RFPC7 ISSUE | | 08.05.20 | | Height Origin | | | | | | | | | | | | | |
| B | MINOR REVISIONS TO RFPC4 ISSUE | | 29.04.19 | | Survey Books | | | | | | | | | | | | | |
| A | RFPC4 ISSUE | | 24.04.19 | | | | | | | | | | | | | | | |
| Revisions/Descriptions | | Certification | Date | Microfiled | | | Through Chainage from | | | | | | | | | | | |
| CAD FILES | | | | | | | | | | | | | | | | | | |