



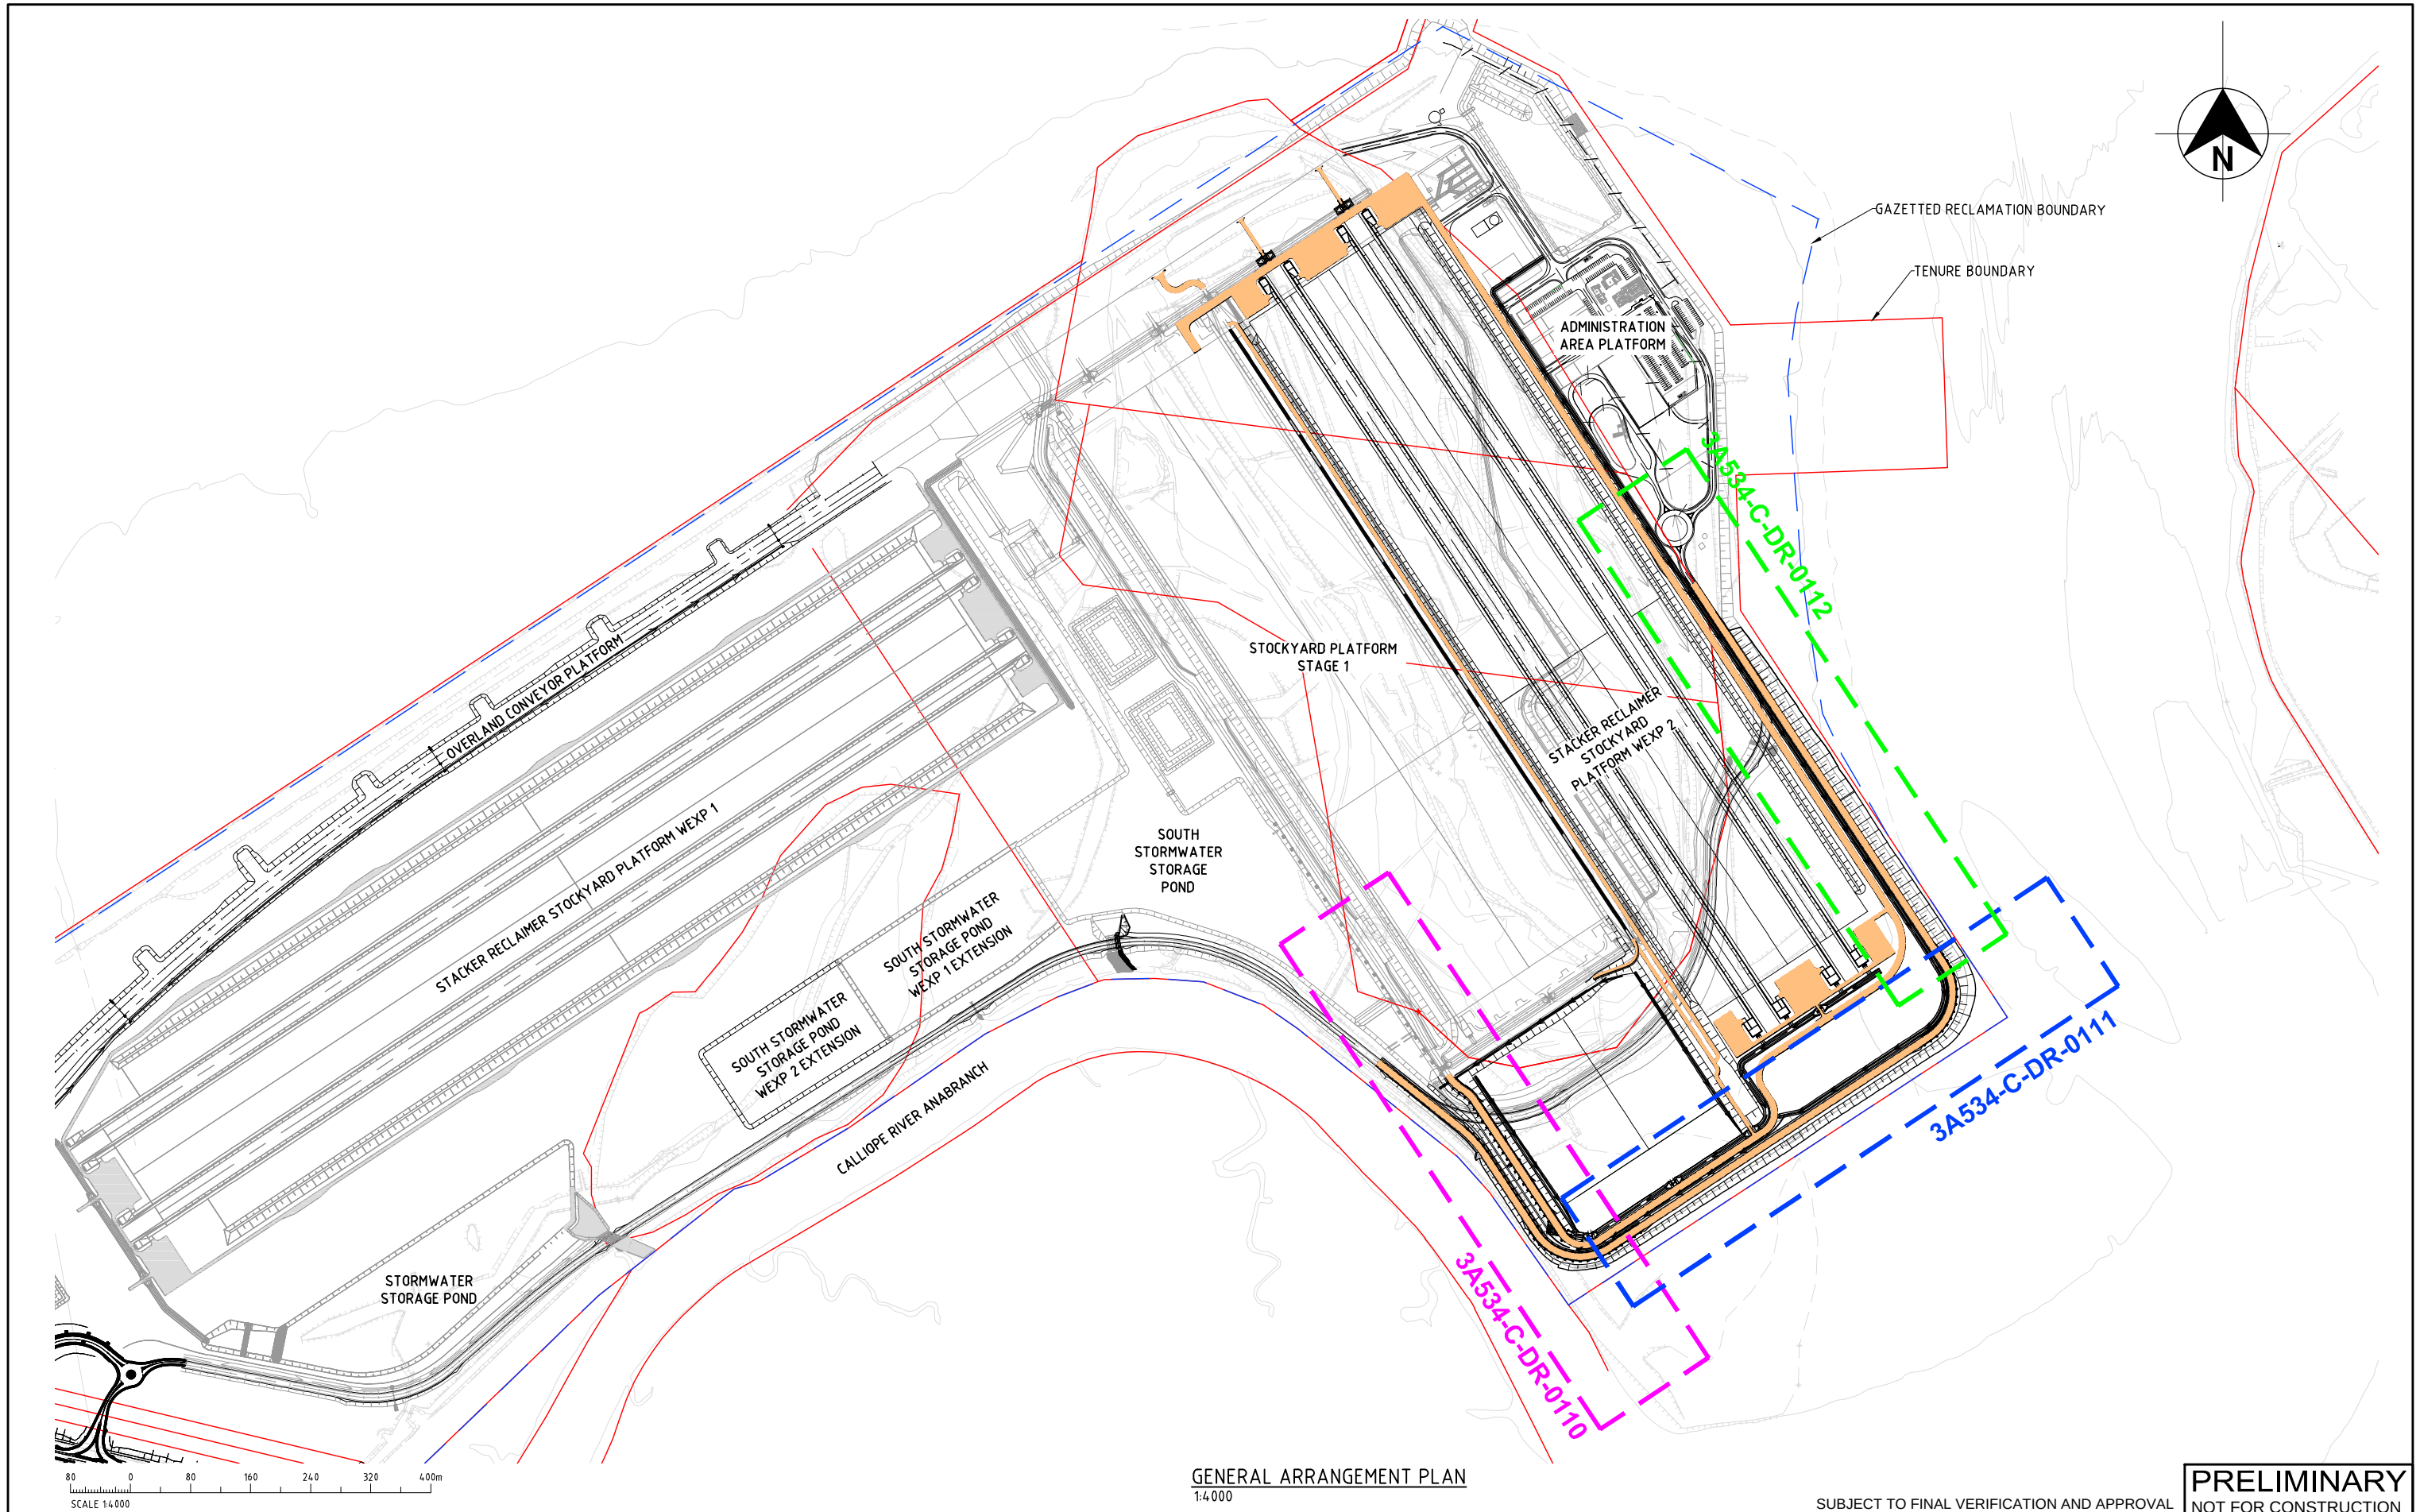


										PRELIMINARY NOT FOR CONSTRUCTION	
										Business Zone H337300	
										Scale AS SHOWN	Sheet Size A1
										Drawing No. 3A534-C-DR-0200	Rev. B
B	28/05/12	APPROVED FOR DETAILED DESIGN	MA	NS	MA						
A	02/04/12	CLIENT REVIEW	MA	NS	MA						
Rev.	Date	Revision Details	Drn	Des.	Ver.	App.	Drg. No.	Reference Drawing Title			
										SUBJECT TO FINAL VERIFICATION AND APPROVAL	
										Drawing Title: WIGGINS ISLAND COAL TERMINAL EARTHWORKS - WEXP 2 TERMINAL ACCESS ROAD GENERAL ARRANGEMENT	
										Drawn MA Designed NS Verified MA Approved MA Client Appv	
										Signed M.MALLAN Signed N.SCOTT Signed M.ARGENT	
										Date 02/04/12 Date 02/04/12 Date 02/04/12	
										Project: WICET EXPANSION PHASE 2 (WEXP 2)	
										Client: WICET	
										Project No. H337300	
										Aurecon HATCH ABN 21 646 421 651 152 Wharf St. (Locked Bag 2700) Spring Hill Queensland 4004 Australia Telephone: +61 7 3166 7700 Facsimile: +61 7 3166 6555 Email: ahbne@aureconhatch.com	
										Aurecon Hatch is a joint venture between Aurecon Australia Pty Ltd ABN 54 005 139 873 and Hatch Associates Pty Ltd ABN 59 008 63 500. A person using Aurecon Hatch drawings and other data accepts the risk of: using the drawings and other data in electronic form without requesting and checking them for accuracy against the original hard copy versions.	

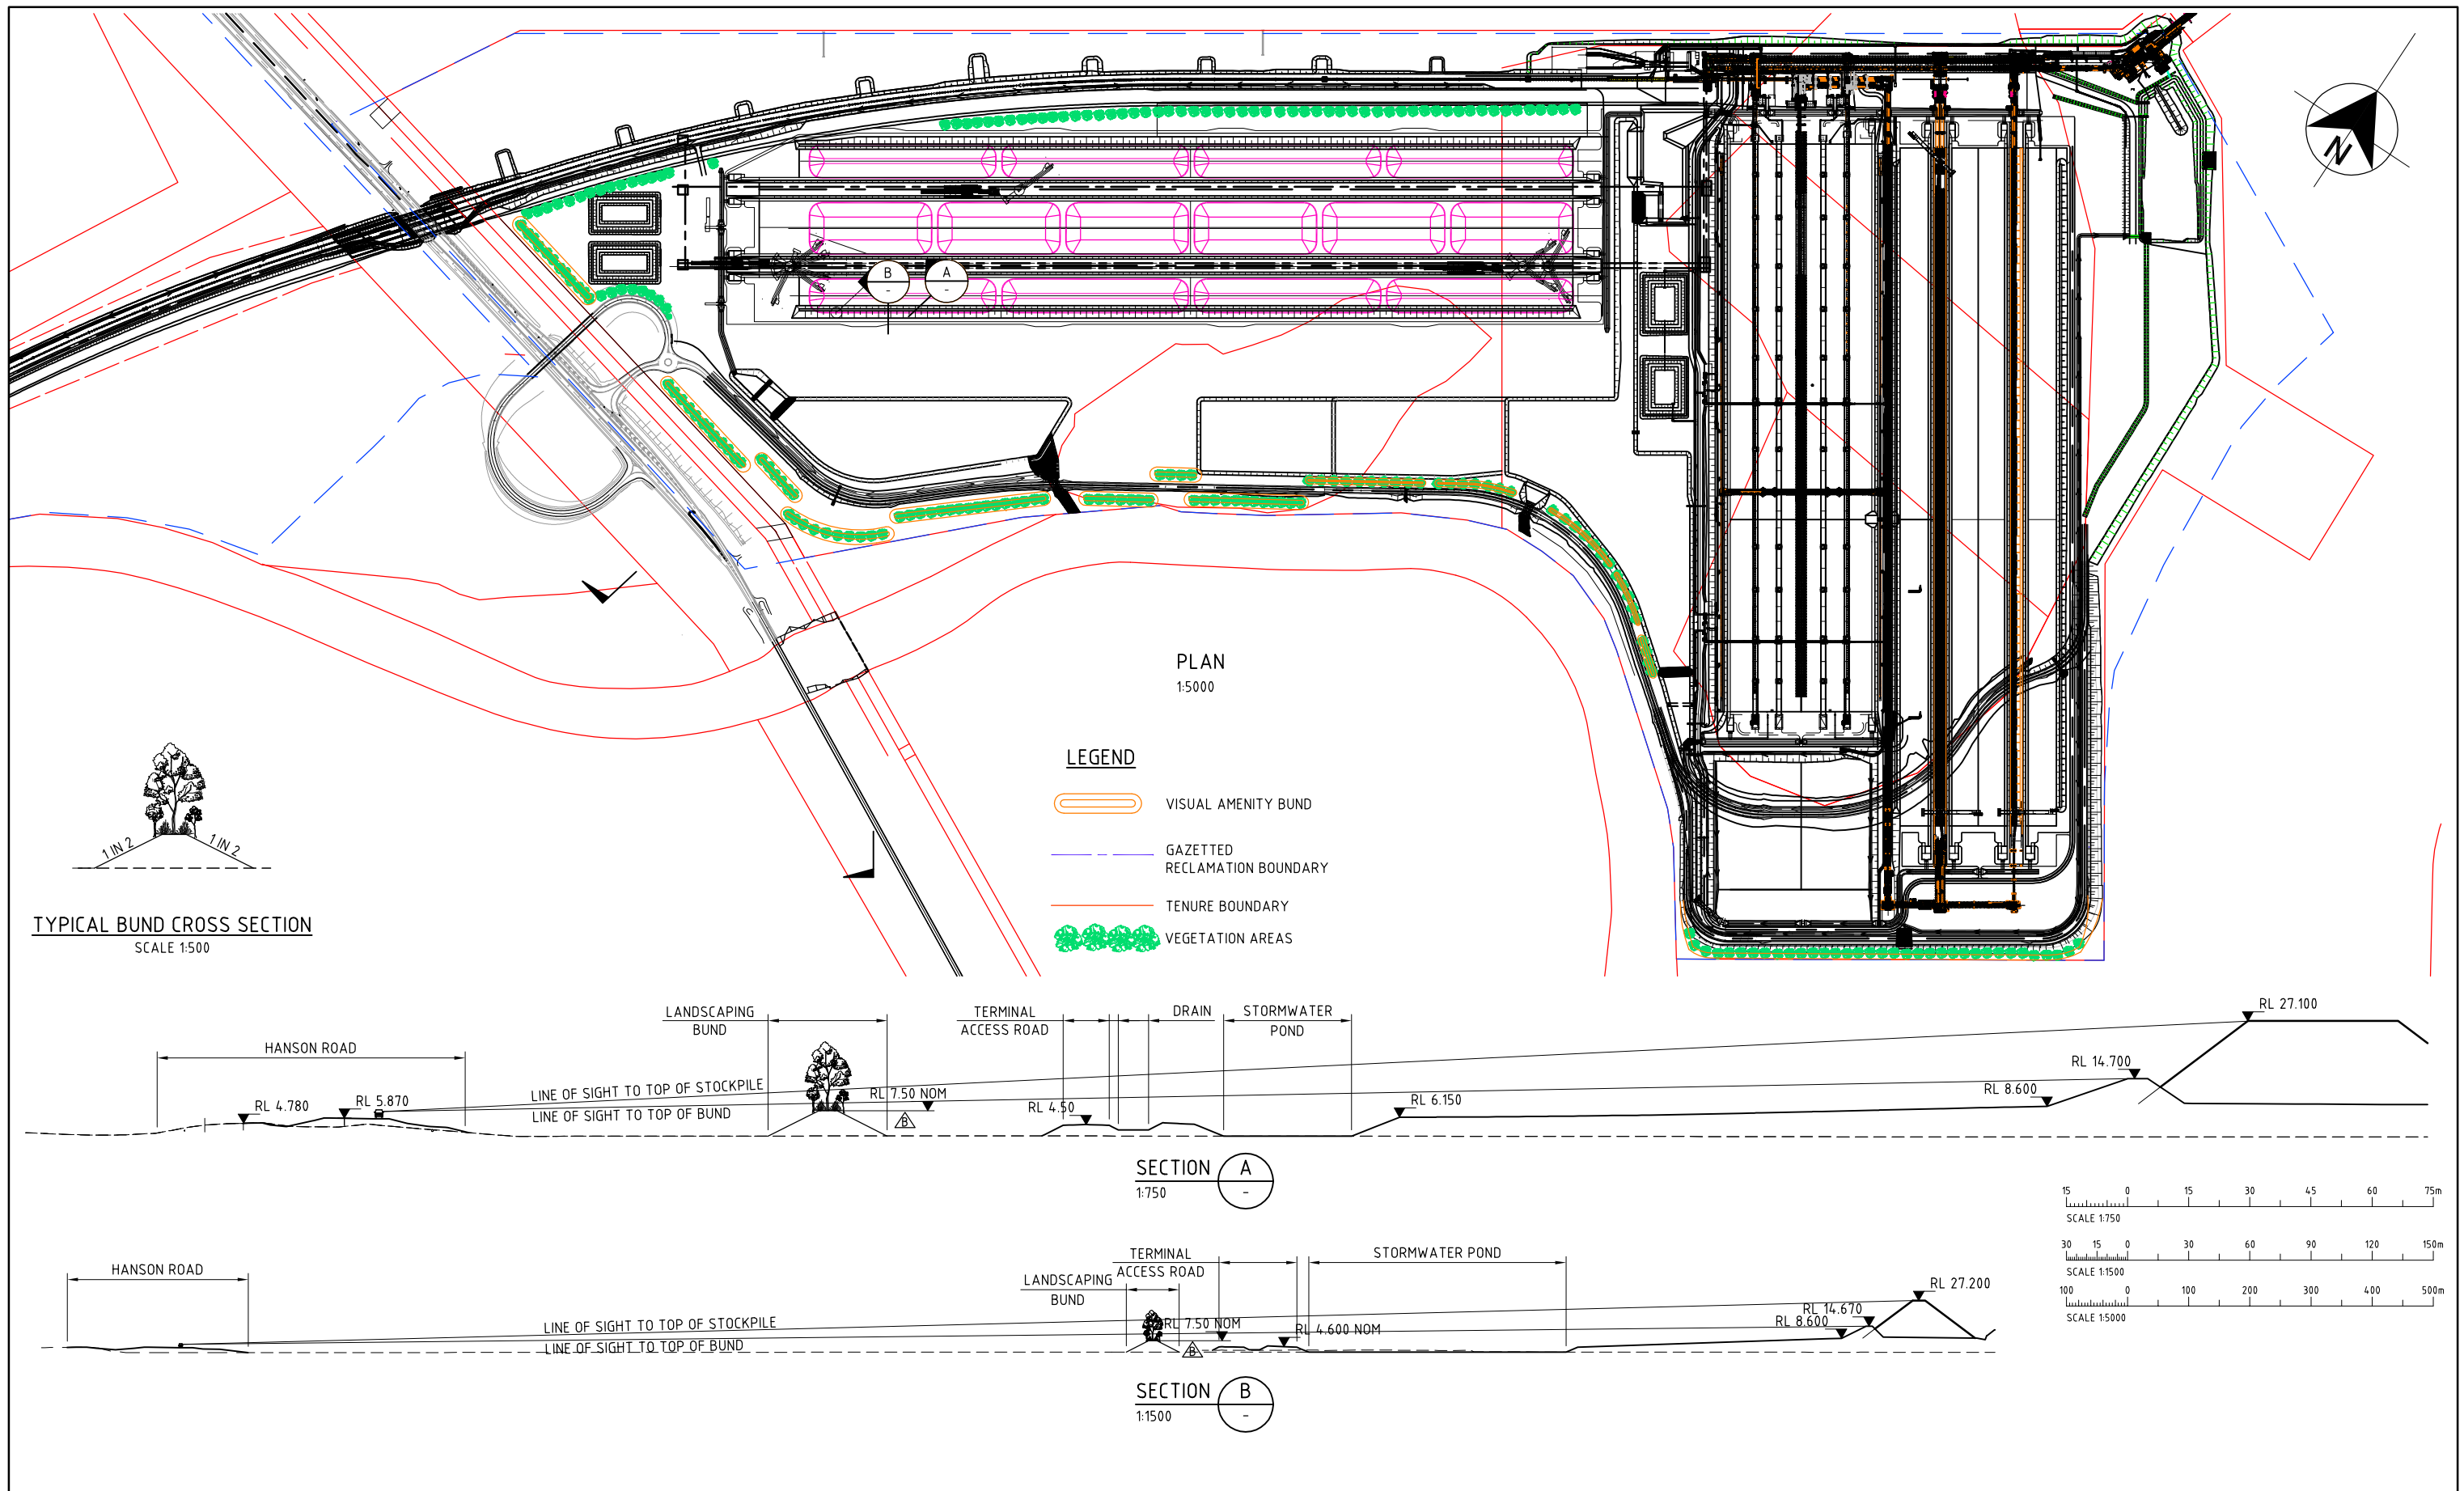

SUBJECT TO FINAL VERIFICATION AND APPROVAL													PRELIMINARY NOT FOR CONSTRUCTION										
										Project No. H337300		Project: TERMINAL DEVELOPMENT PLAN		Drawing Title: WIGGINS ISLAND COAL EXPORT TERMINAL STOCKYARD AREAS- WEXP2 VISUAL AMENITY LANDSCAPING PLAN AND SECTIONS		Business Zone H337300							
								Aurecon HATCH ABN 21 646 421 651 152 Wharf St, (Locked Bag 2700) Spring Hill Queensland 4004 Australia		Telephone: +61 7 3166 7700 Facsimile: +61 7 3166 6555 Email: ahbne@aureconhatch.com		Client:  RPEQ Signed		Drawn JEB Signed J E BUDGEN Date 21/03/12		Designed MA Signed M ARGENT Date 21/03/12		Verified MA Signed M ARGENT Date 21/03/12		Approved MA Signed M ARGENT Date 21/03/12		Client Appv Signed Date	
								Aurecon Hatch is a joint venture between Aurecon Australia Pty Ltd ABN 54 005 139 873 and Hatch Associates Pty Ltd ABN 59 088 63 500. A person using Aurecon Hatch drawings and other data accepts the risk of using the drawings and other data in electronic form without requesting and checking them for accuracy against the original hard copy versions.															
Rev.	Date	Revision Details					Drn	Des.	Ver.	App.	Drg. No.	Reference Drawing Title											
C	26/09/12	PRELIMINARY					JEB	LW		MA													
B	11/09/12	PRELIMINARY					JEB	LW		MA													
A	21/03/12	PRELIMINARY					JEB	MA		MA													

V:\wice\337300\CAD\200Drgs\0500 - Infrastructure\0560 - Buildings & Facilities\2B561 - C-SK-0002.dwg 26.09.2012 08:18:10

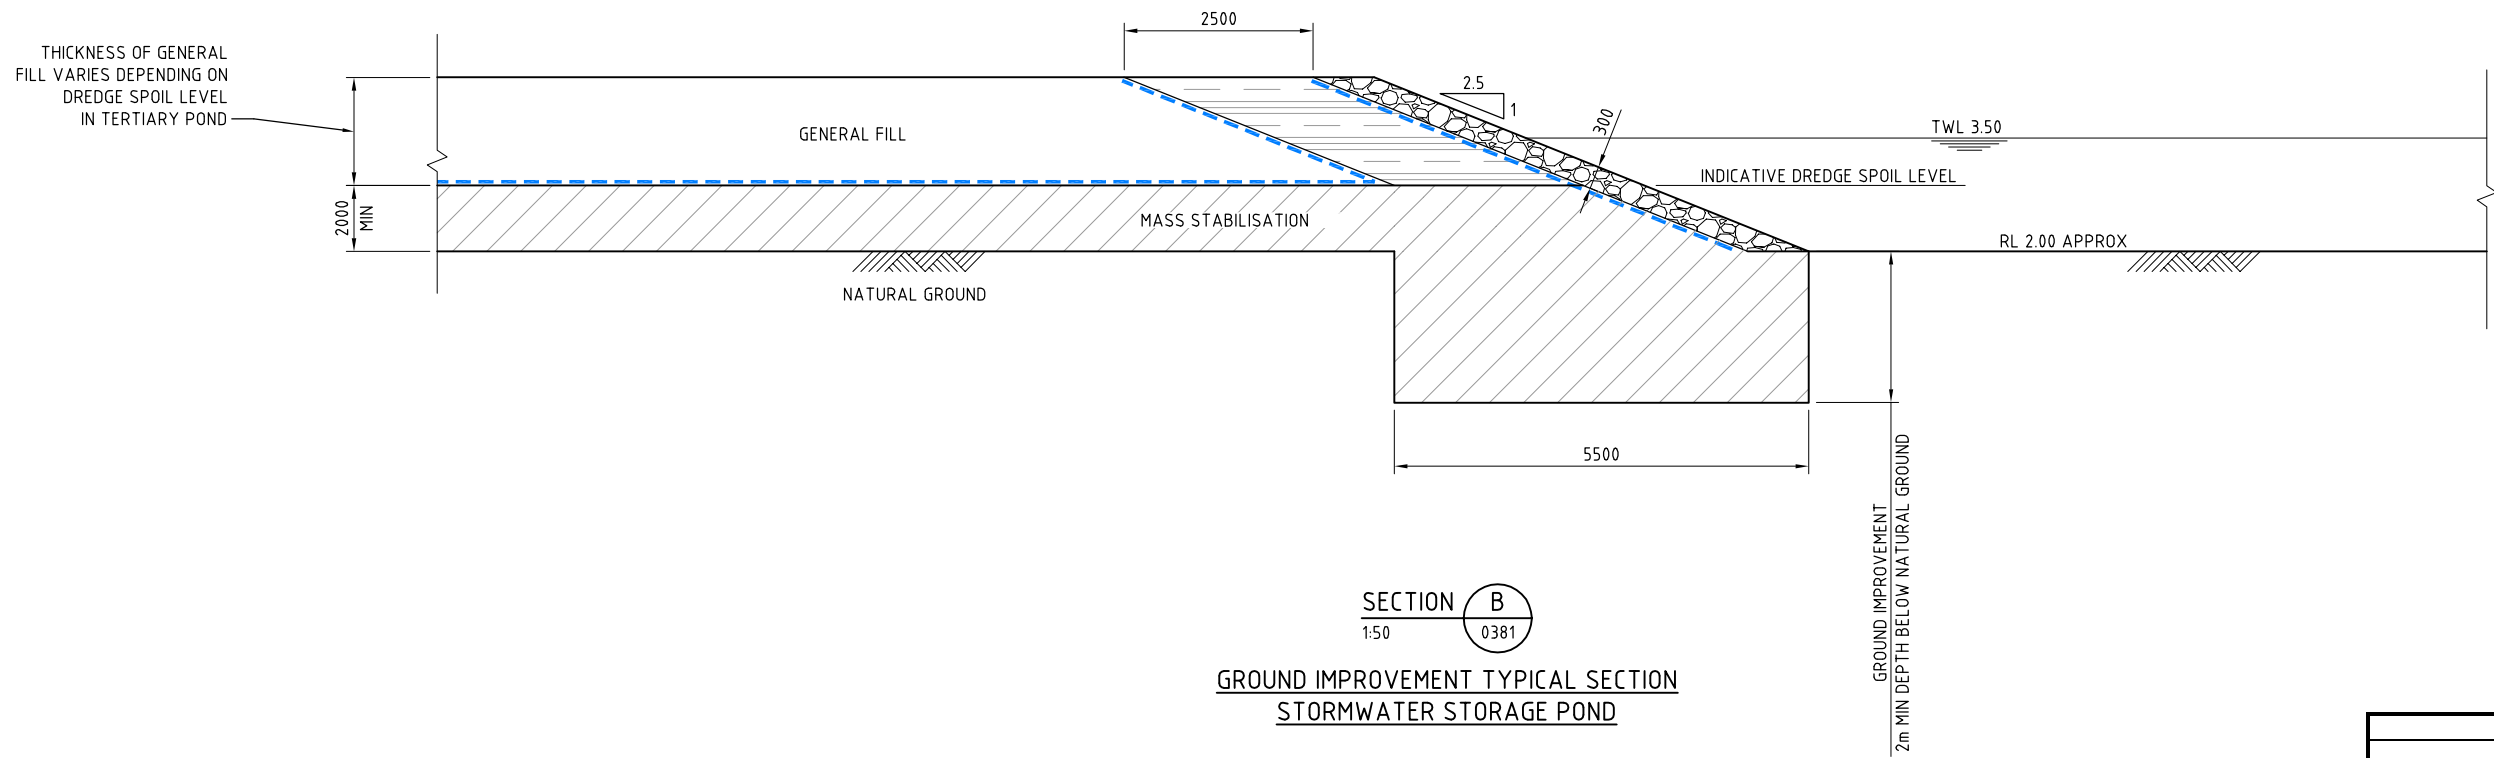


SECTION B
1:50 0381
GROUND IMPROVEMENT TYPICAL SECTION
STORMWATER STORAGE POND

LEGEND:

- CLAY LINER
- MASS STABILISATION
- ROCKFILL
- GEOTEXTILE SEPARATOR CLASS D

NOTES:

1. FOR STOCKYARD GROUND IMPROVEMENT SCHEDULE REFER DRG NO. 2B534-C-DR-0380

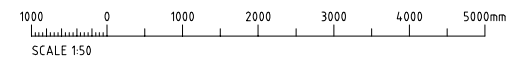


Project H337300		
Client Review		
Name	Sign	Date
Client Review is complete.		
☐ C1 - No comments - proceed		
☐ C2 - Proceed with exceptions as noted		
☐ C3 - Revise as noted and re-submit for Client Review		
Responsible Engineer:		Date:


SUBJECT TO FINAL VERIFICATION AND APPROVAL

PRELIMINARY
NOT FOR CONSTRUCTION


--	--	

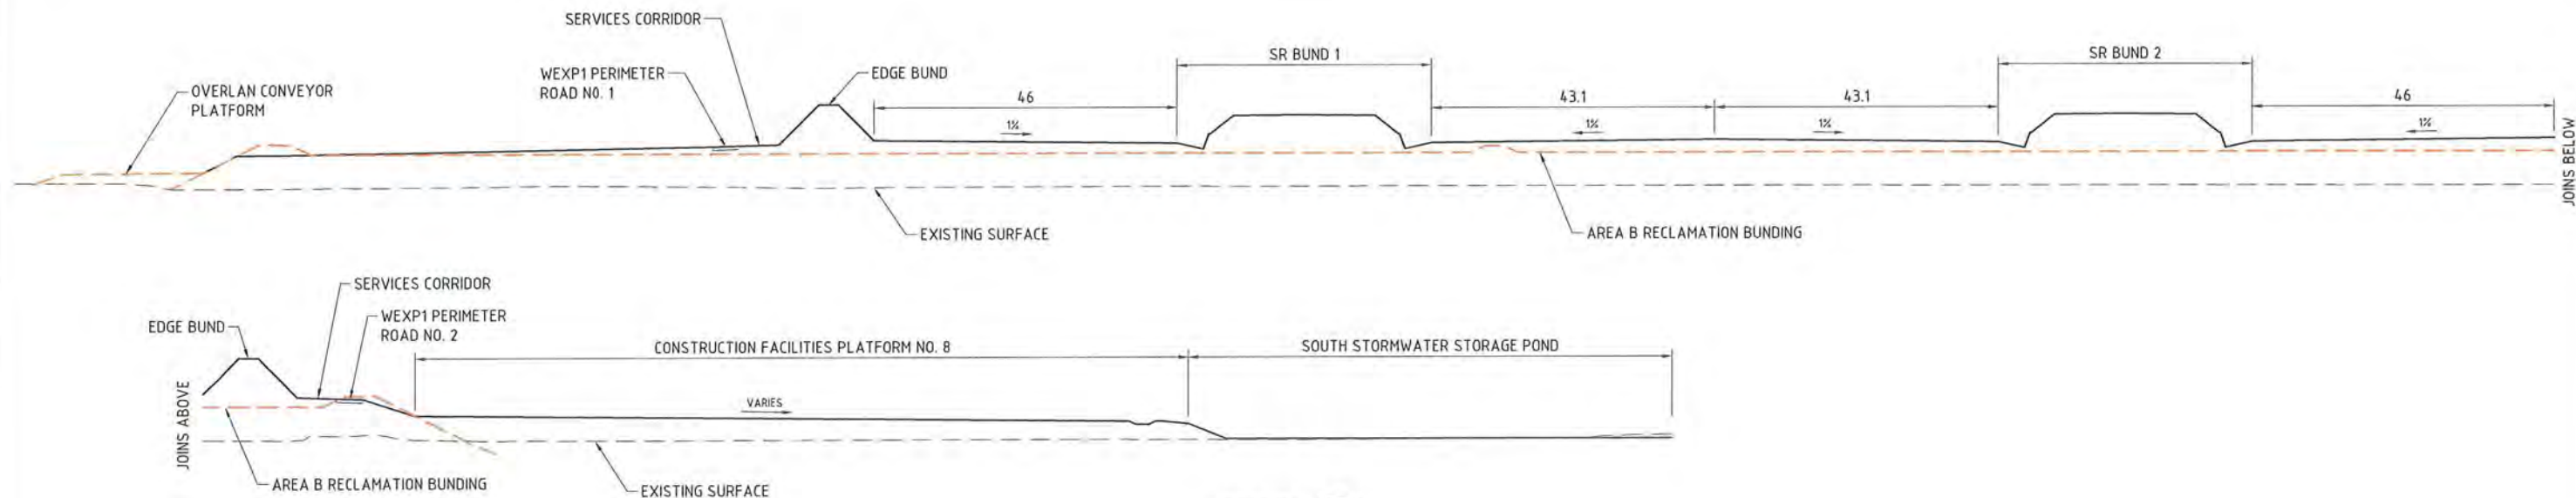



SECTION E
1:500 0312

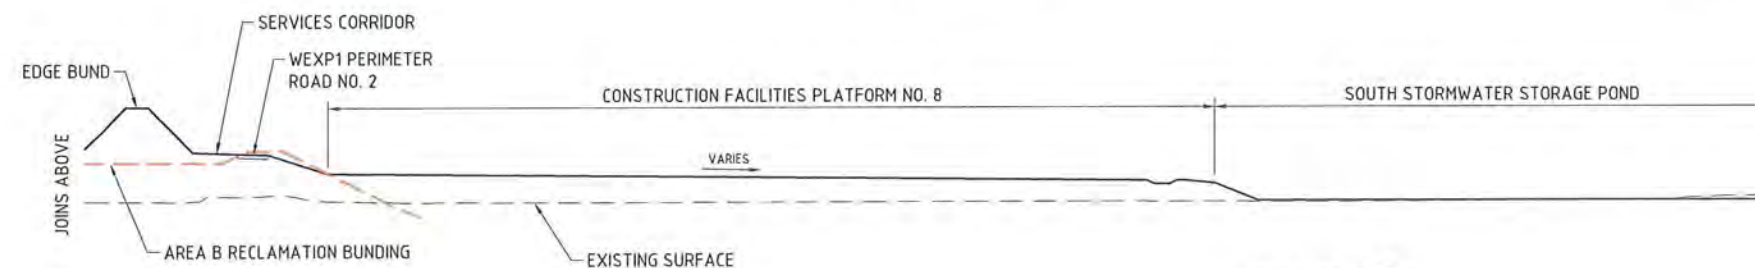

SECTION F
1:500 0310

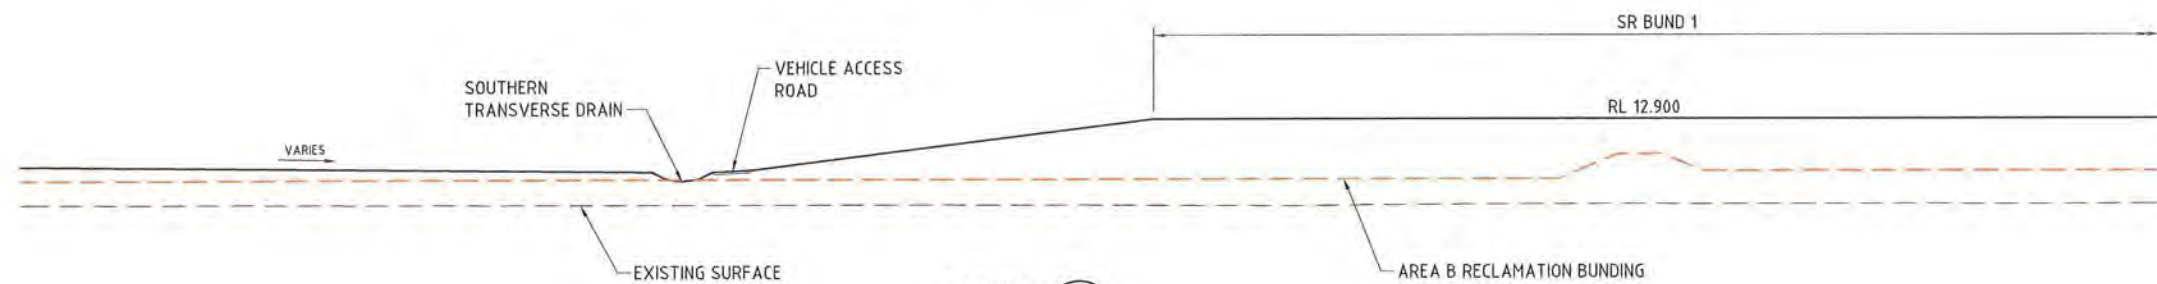

SECTION G
1:500 0310

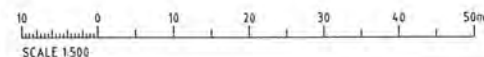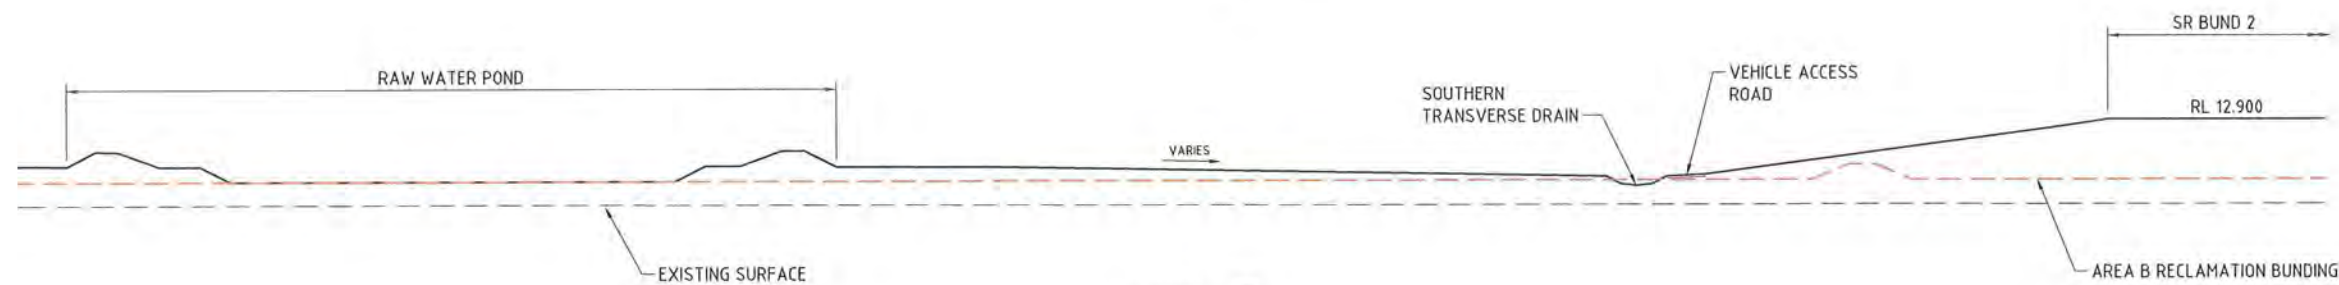


SUBJECT TO FINAL VERIFICATION AND APPROVAL

NOT FOR CONSTRUCTION





--

<

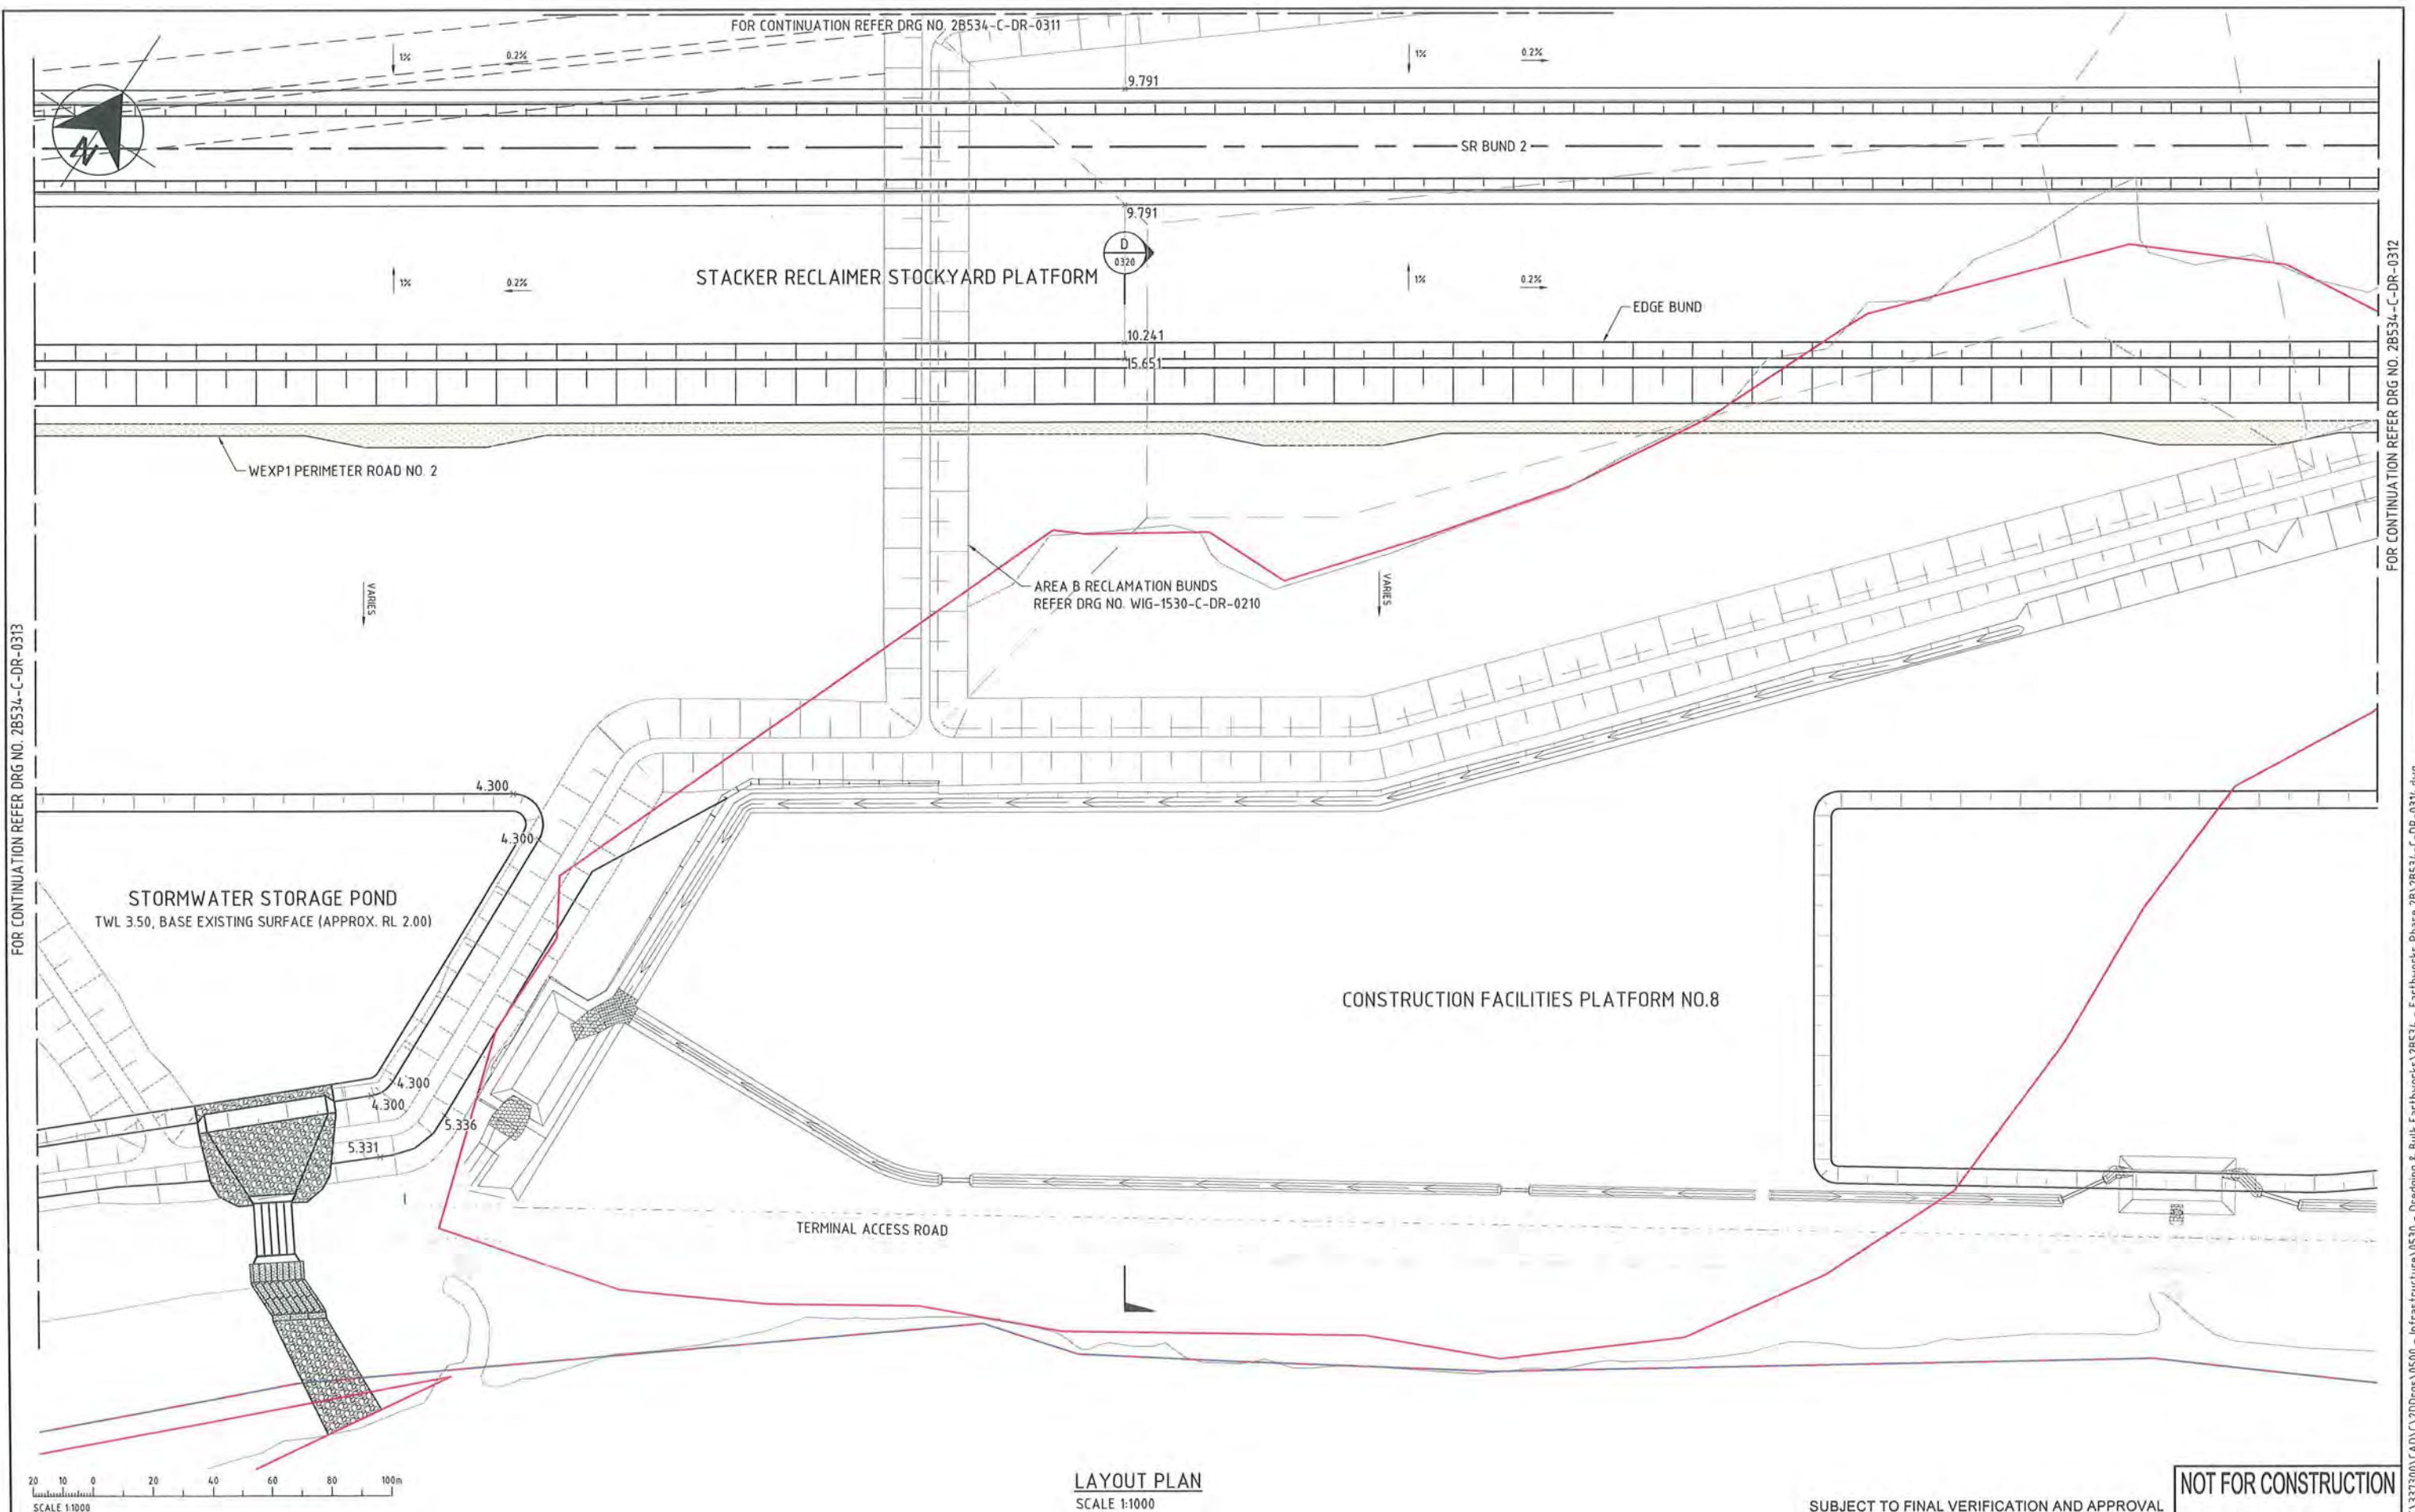



FOR CONTINUATION REFER DRG NO. 2B534-C-DR-0313										FOR CONTINUATION REFER DRG NO. 2B534-C-DR-0312									
B 19.08.11 APPROVED FOR DETAILED DESIGN										A 01.08.11 CLIENT REVIEW									
Rev. Date Revision Details										Drn Des Ver App Drg. No. Reference Drawing Title									
CDW NS / BM MA										WKS NS MA									
Aurecon HATCH ABN 21 646 421 651 152 Wharf St. (Locked Bag 2700) Spring Hill Queensland 4004 Australia Telephone: +61 7 3166 7700 Facsimile: +61 7 3166 6555 Email: ahbne@aureconhatch.com										Project No. H337300									
Aurecon HATCH is a joint venture between Aurecon Australia Pty Ltd ABN 54 005 139 873 and Hatch Associates Pty Ltd ABN 59 006 63 500. A person using Aurecon HATCH drawings and other data accepts the risk of using the drawings and other data in electronic form without requesting and checking them for accuracy against the original hard copy versions.										Project: WICET EXPANSION PHASE 1 (WEXP 1)									
Client: WICET										Drawn WKS Signed W.STONE Date 01.08.11									
RPEQ Signed										Designed NS Signed N.SCOTT Date 01.08.11									
										Verified BM Signed B.MOWER Date 19.08.11									
										Approved MA Signed M.ARGENT Date 01.08.11									
										Client Appv Signed Date									
										Drawing Title: WIGGINS ISLAND COAL TERMINAL EARTHWORKS - WEXP 1 STACKER RECLAIMER STOCKYARD LAYOUT PLAN - SHEET 5 OF 5									
										Business Zone H337300									
										Scale AS SHOWN									
										Sheet Size A1									
										Drawing No. 2B534-C-DR-0314									
										Rev. B									


V:\WICET\337300\CAD\C2DDrgs\0500 - Infrastructure\0530 - Earthworks\Phase 2B\2B534-C-DR-0314.dwg 18.08.2011\15:33:02

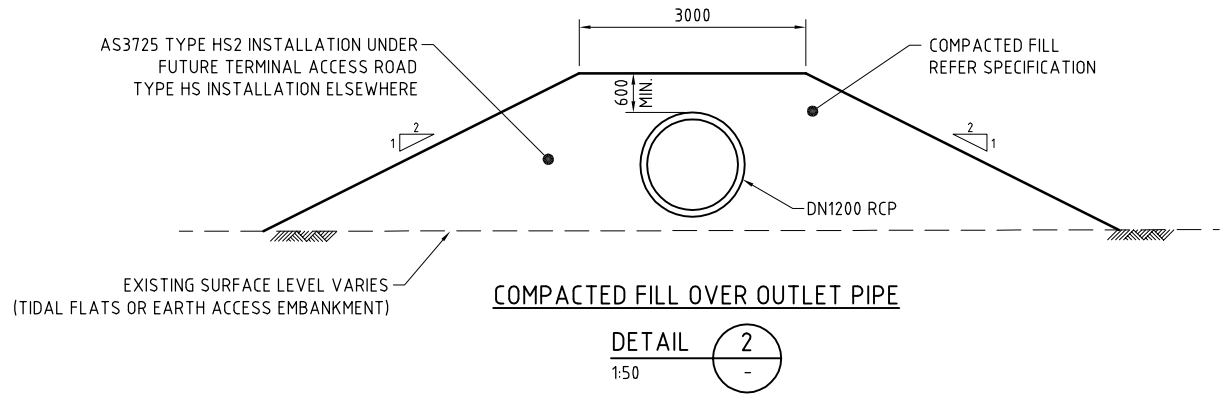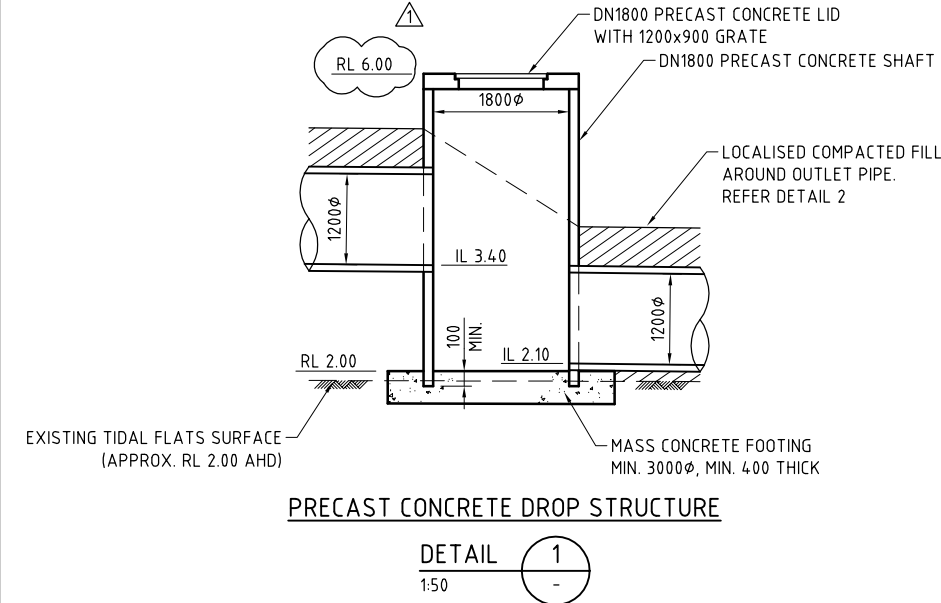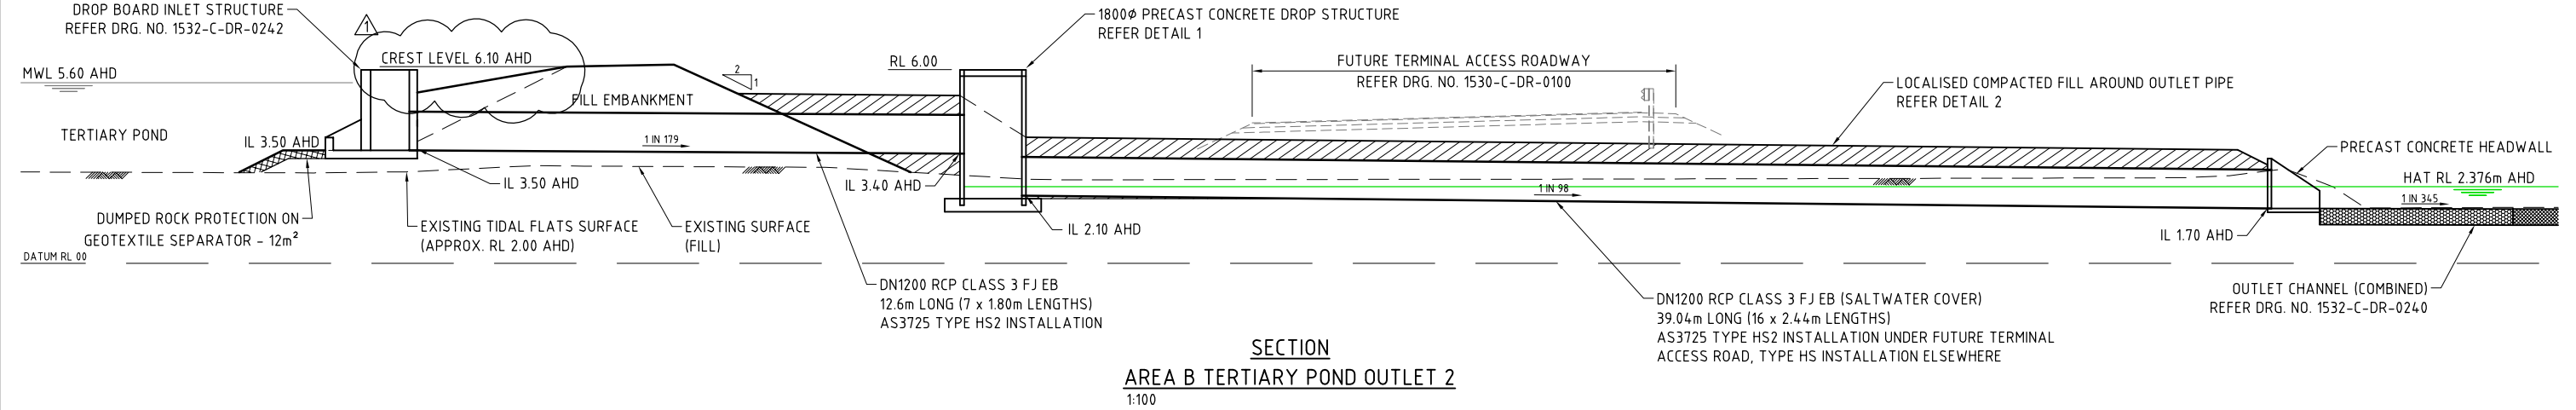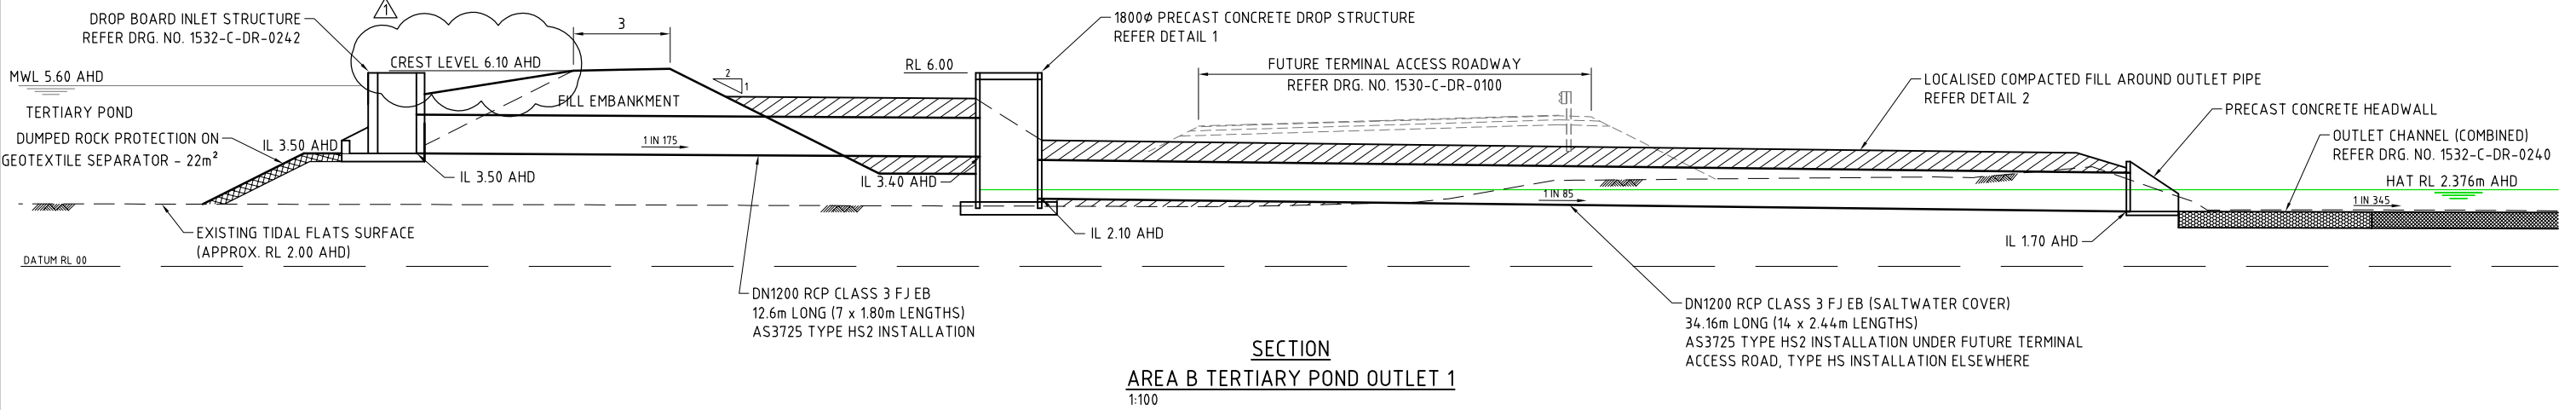


- NOTES:**
1. FOR TERTIARY POND OUTLET PIPE LOCATIONS REFER DRG. NOS. 1530-C-DR-0240.
 2. DUMPED ROCK PROTECTION INCL. ROCK FILLED GABION BASKETS TO BE IN ACCORDANCE WITH MRS 11.03.
 3. ALL ROCK PROTECTION TO BE LAID ON TOP OF GEOTEXTILE SEPARATOR TO MRS 11.27. GEOTEXTILE STRENGTH CLASS 'D', FILTRATION CLASS 'I'.
 4. LEVEL DATUM AHD.

	</	
--	--	----	--

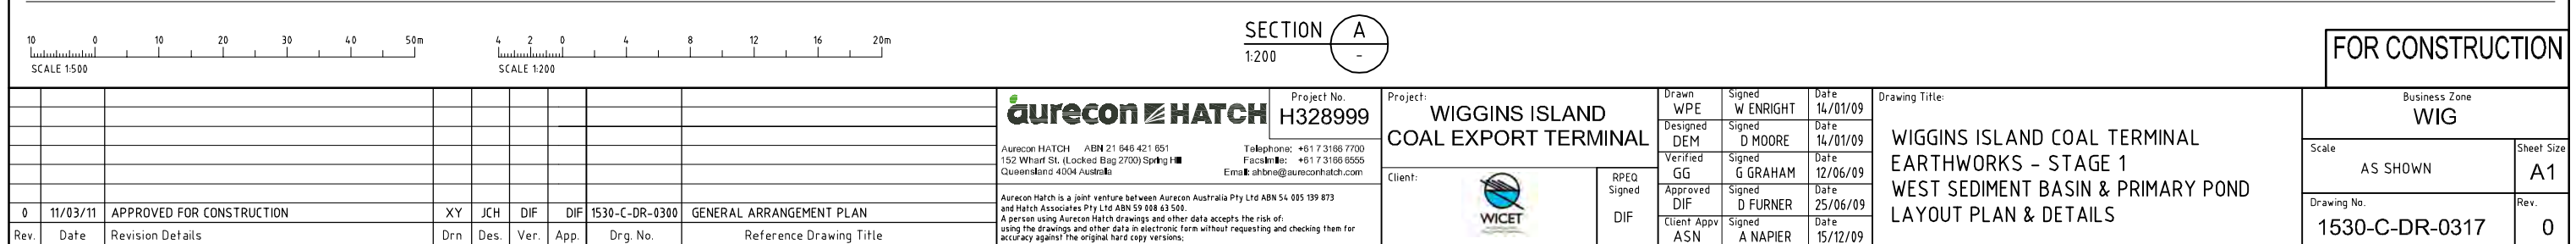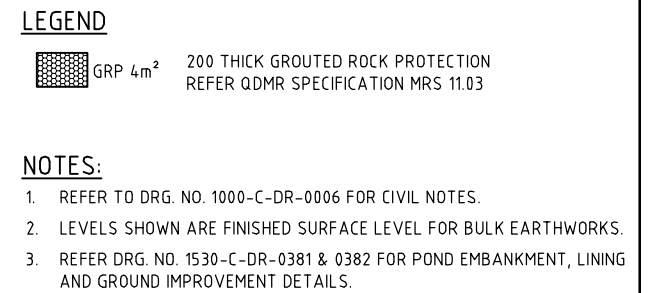

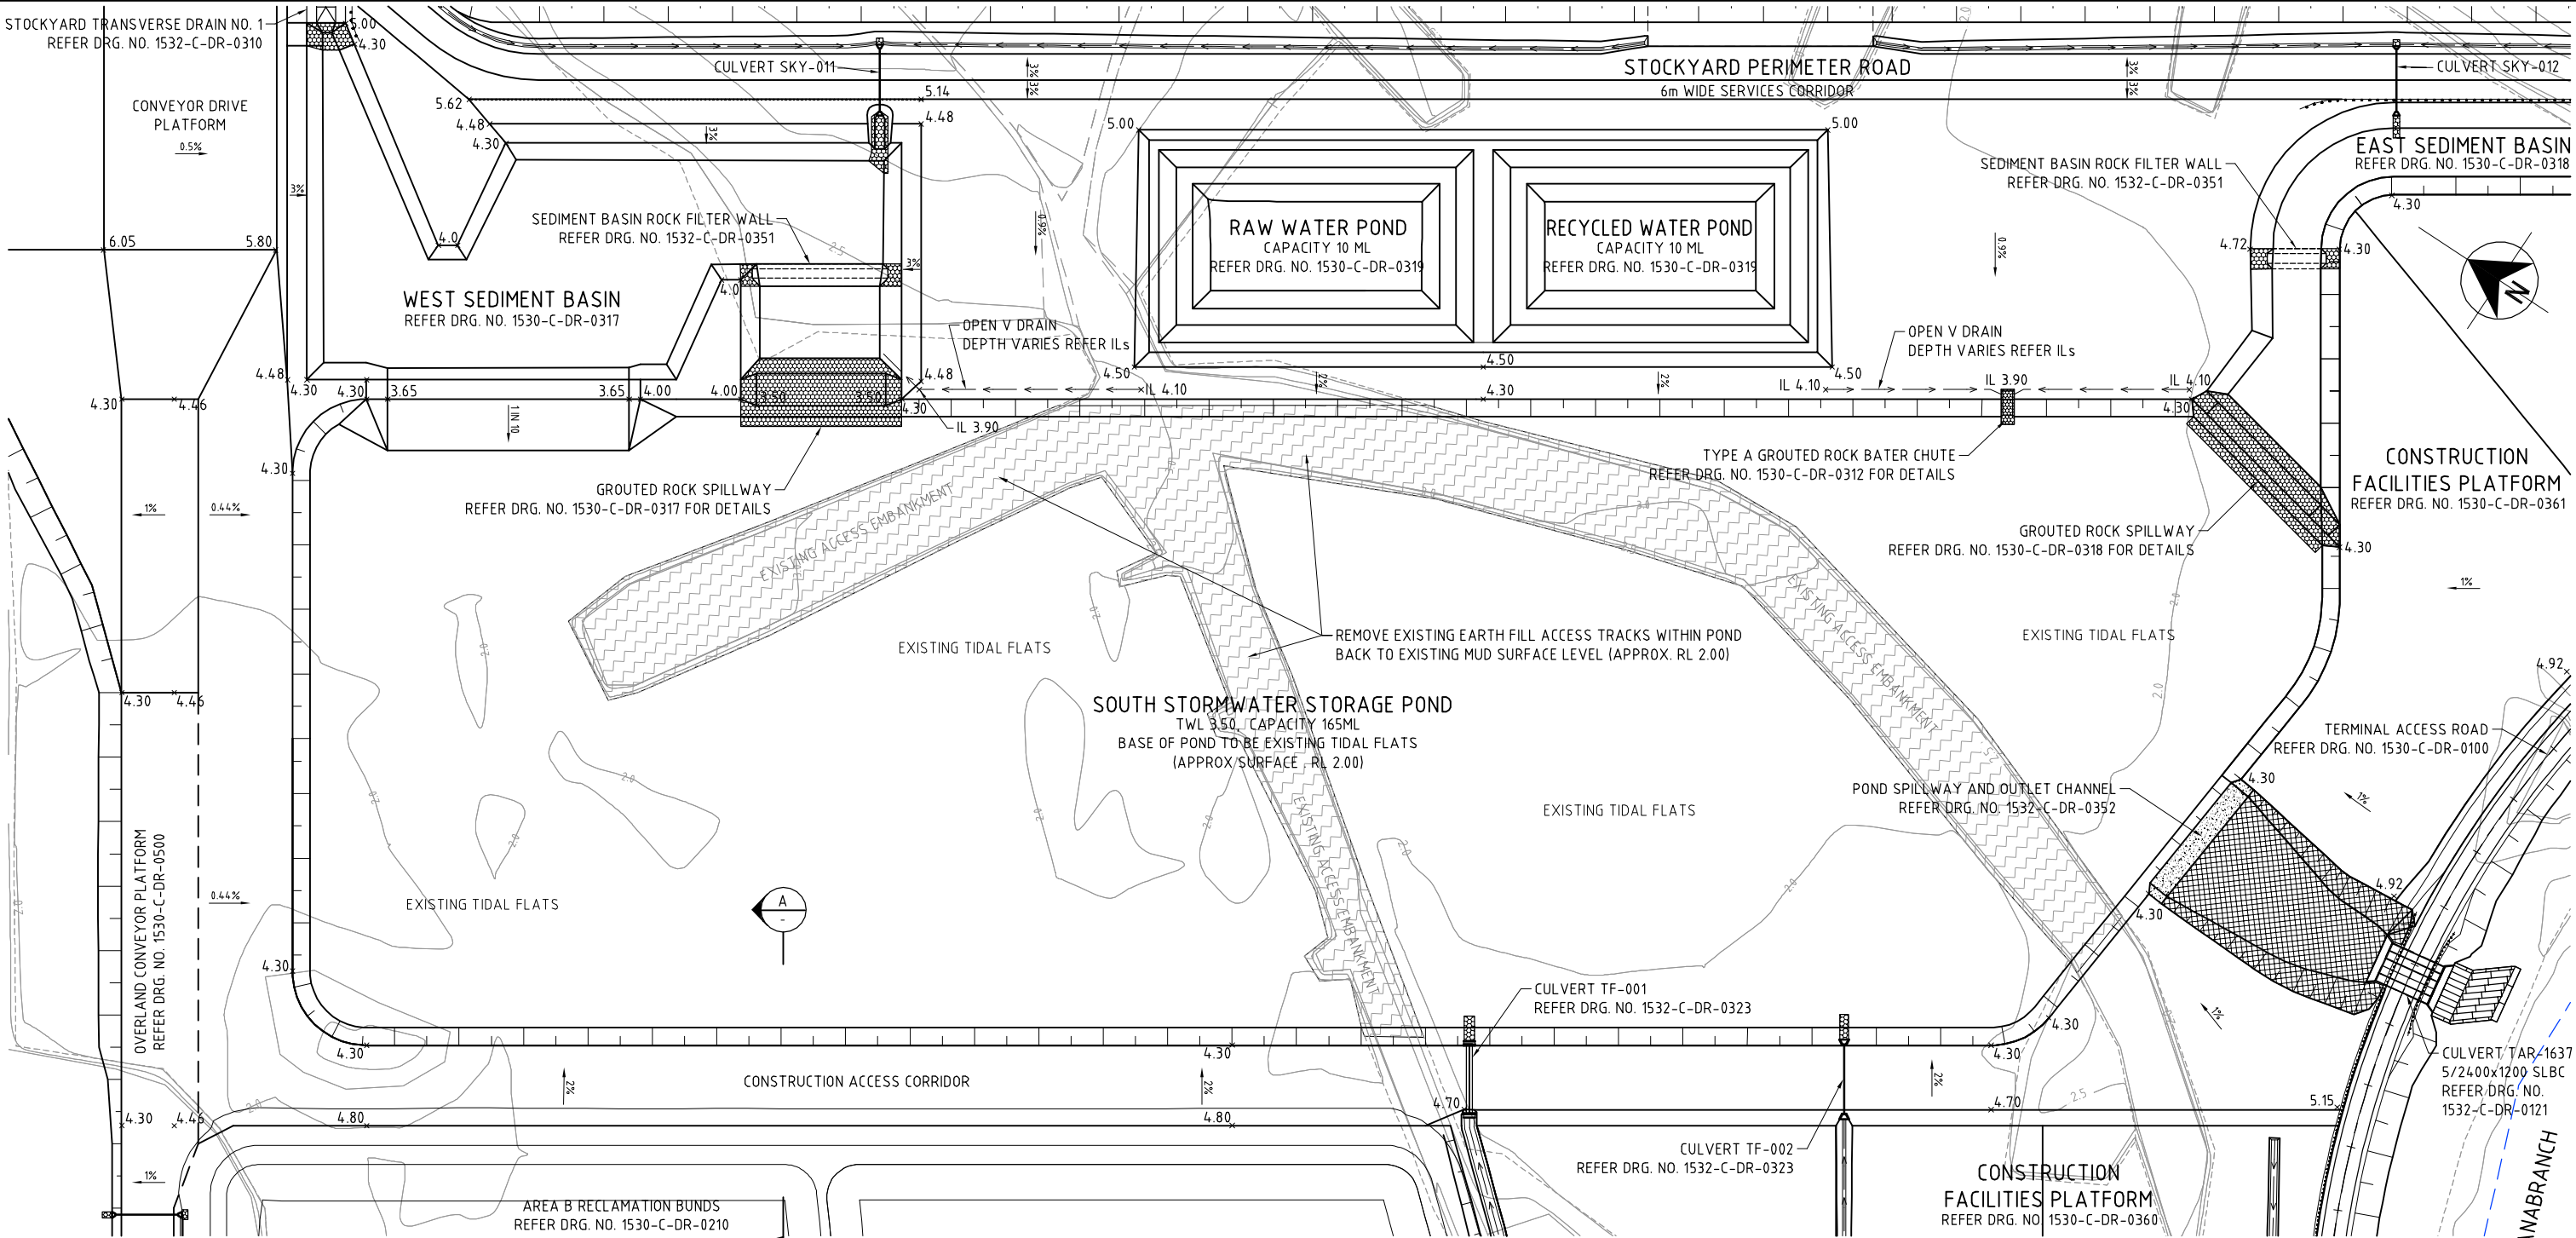

SOUTH STORMWATER STORAGE POND - LAYOUT PLAN
1:1000

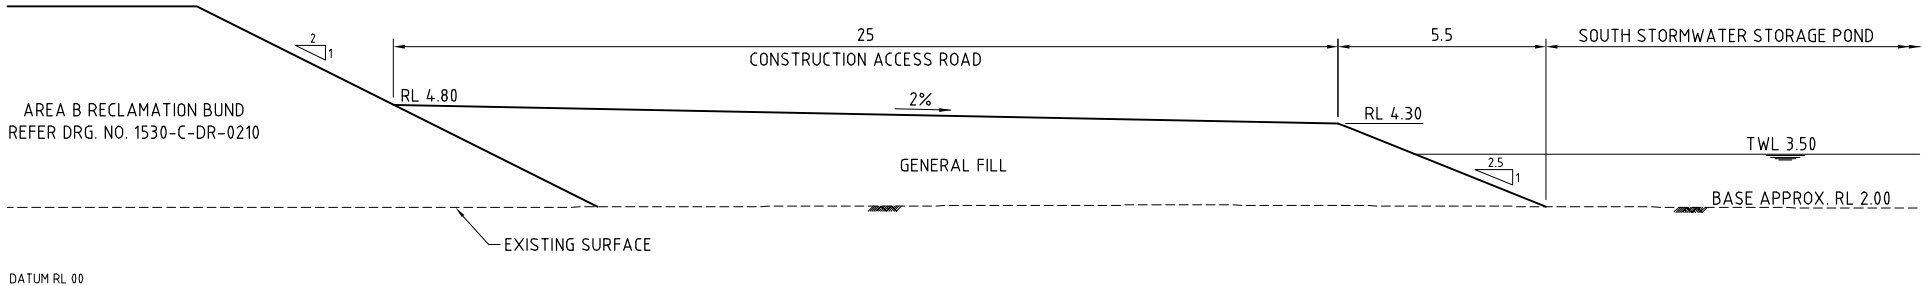

SECTION A-A
1:100

LEGEND

- GRP 4m² 200 THICK GROUDED ROCK PROTECTION REFER QDMR SPECIFICATION MRS 11.03
- DRP 100m² DUMPED ROCK PROTECTION REFER QDMR SPECIFICATION MRS 11.03


NOTES:

- REFER TO DRG. NO. 1000-C-DR-0006 FOR CIVIL NOTES.
- LEVELS SHOWN ARE FINISHED SURFACE LEVEL FOR BULK EARTHWORKS.
- REFER DRG. NO. 1530-C-DR-0381 & 0382 STOCKYARD GROUND IMPROVEMENT DETAILS.

FOR CONSTRUCTION

	</
--	--	----

P:\GLADSTONE\328999\CAD\C\20Drgs\05000\0520\1530\1530-C-DR-0316.dwg 11/03/2011@14:58:17

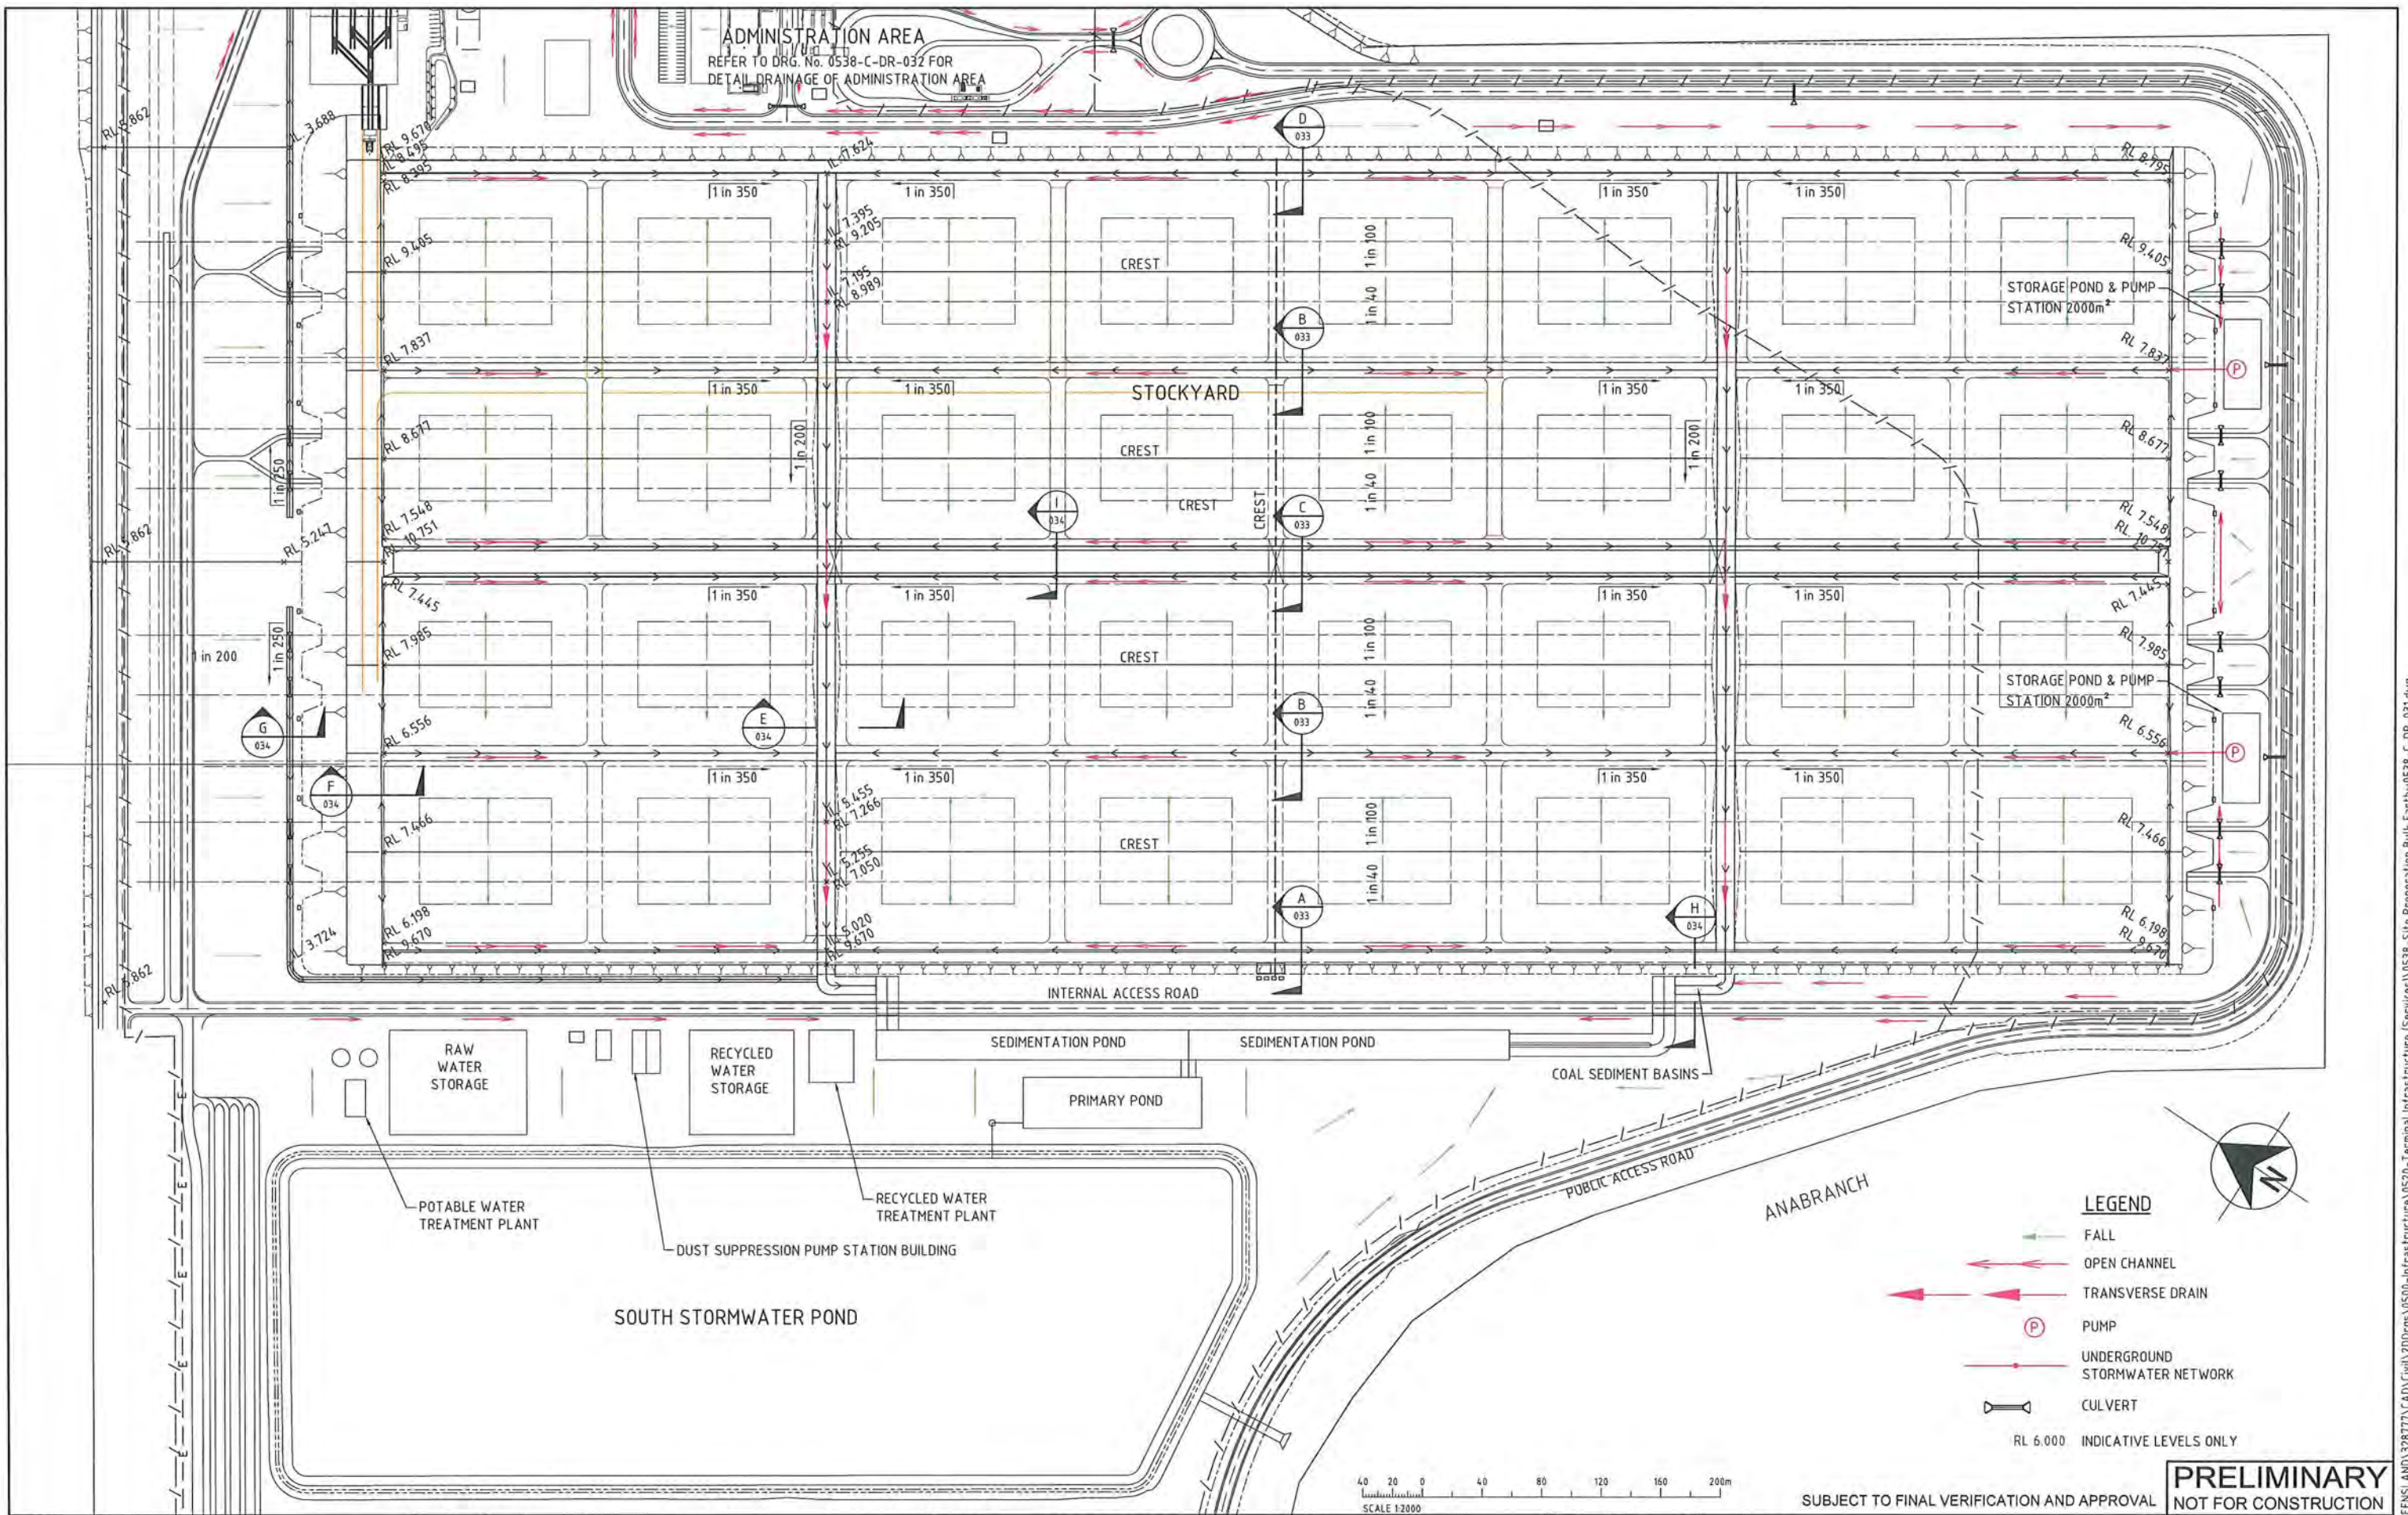

Rev.	Date	Revision Details	Drn	Ver.	App.	Drp. No.	Reference Drawing Title
C	29/09/08	APPROVED FOR DETAIL DESIGN	WPE				
B	20/06/08	ISSUED FOR CLIENT REVIEW	TAM				
A	30/05/08	ISSUED FOR INTERNAL REVIEW					

Connell HATCH
Infrastructure
for Industry

Connell Hatch ABN 21 646 421 651 Telephone: +61 7 3135 8444
433 Boundary St. (Locked Bag 2700) Spring Hill Facsimile: +61 7 3135 8445
Queensland 4004 Australia Email: chone@connelhatch.com

Connell Hatch is a joint venture between Connell Wagner Pty Ltd ABN 54 035 131 873 and Hatch Associates Pty Ltd ABN 59 008 435 500
A person using Connell Hatch drawings and other data accepts the risk of:
1. using the drawings and other data in electronic form without requesting and checking them for accuracy against the original hard copy versions;
2. using the drawings or other data for any purpose not agreed to in writing by Connell Hatch.

Project: **WIGGINS ISLAND FEASIBILITY STUDY**

Client: **GPC**

Drawn	TAM	Signed	T. MULLER	Date	30/05/08
Designed	PBF	Signed	P. FITZGERALD	Date	30/05/08
Verified	DIF	Signed	D. FURNER	Date	20/06/08
Approved	DIF	Signed	D. FURNER	Date	20/06/08
Client Appv	CU	Signed	C. HATHANK	Date	29/09/08

Drawing Title: **WIGGINS ISLAND COAL TERMINAL BULK EARTHWORKS AND DRAINAGE STOCKYARD DRAINAGE PLAN**

Project No.	328777	Business Zone	WIG
Scale	1:2000	Sheet Size	A1
Drawing No.	0538-C-DR-031	Rev.	C