




Appendix A  
Detailed Design Concepts for the TMPP



WATER DEPTHS SHOWN AS METRES TO LAT DATUM

BOUNDARY LIMITATIONS AS PER MAIN ROADS LOT 773 AND BMD DRAWING CT1750

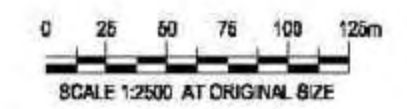

**PRELIMINARY**

B	ADDED CONTOURS		
A	INITIAL ISSUE		
rev	description	app'd	date

PORT OF TOWNSVILLE LTD  
MARINE PRECINCT  
ALLIANCE RFP  
BOUNDARY PLAN



Level 4, 201 Charlotte St Brisbane QLD 4000 Australia  
GPO Box 688 Brisbane QLD 4001  
T 61 7 3316 3000 F 61 7 3316 3333  
E bnmell@ghd.com W www.ghd.com

Conditions of Use: This document may only be used by GHD's client (and any other person who GHD has agreed can use this document) for the purpose for which it was prepared and must not be used by any other person or for any other purpose.


scale | 1:2500 for A1 | job no. | 42-16031  
date | DEC 2009 | rev no. | B

approved | SK033

IMAGE: Ortho20071102\_mga.dwg  
DATE: NOVEMBER 2007



HWACE\_Ortho\_20071102\_mga.dwg  
DATE: NOVEMBER 2007

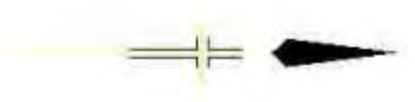

WATER DEPTHS SHOWN AS METRES  
TO LAT DATUM



**PRELIMINARY**

C	REMOVED WAVE SCREEN		
B	CONTRACTORS WORKS AREA		
A	INITIAL TSS/IF		
rev	description	app'd	date


PORT OF TOWNSVILLE LTD  
MARINE PRECINCT  
ALLIANCE RFP  
EARLY WORKS



Level 4, 261 Chancery St Brisbane QLD 4000 Australia  
GPO Box 606 Brisbane QLD 4001  
T 61 7 3316 3000 F 61 7 3316 3333  
E brian@ghd.com W www.ghd.com

Conditions of Use: This document may only be used by GHD's client (and any other person who GHD has agreed in writing to do so) for the purposes for which it was prepared and shall not be used for any other purpose by any other person.

scale 1:2500 for A1 job no. 42-16031  
date JAN 2010 rev no. C  
approved SK034

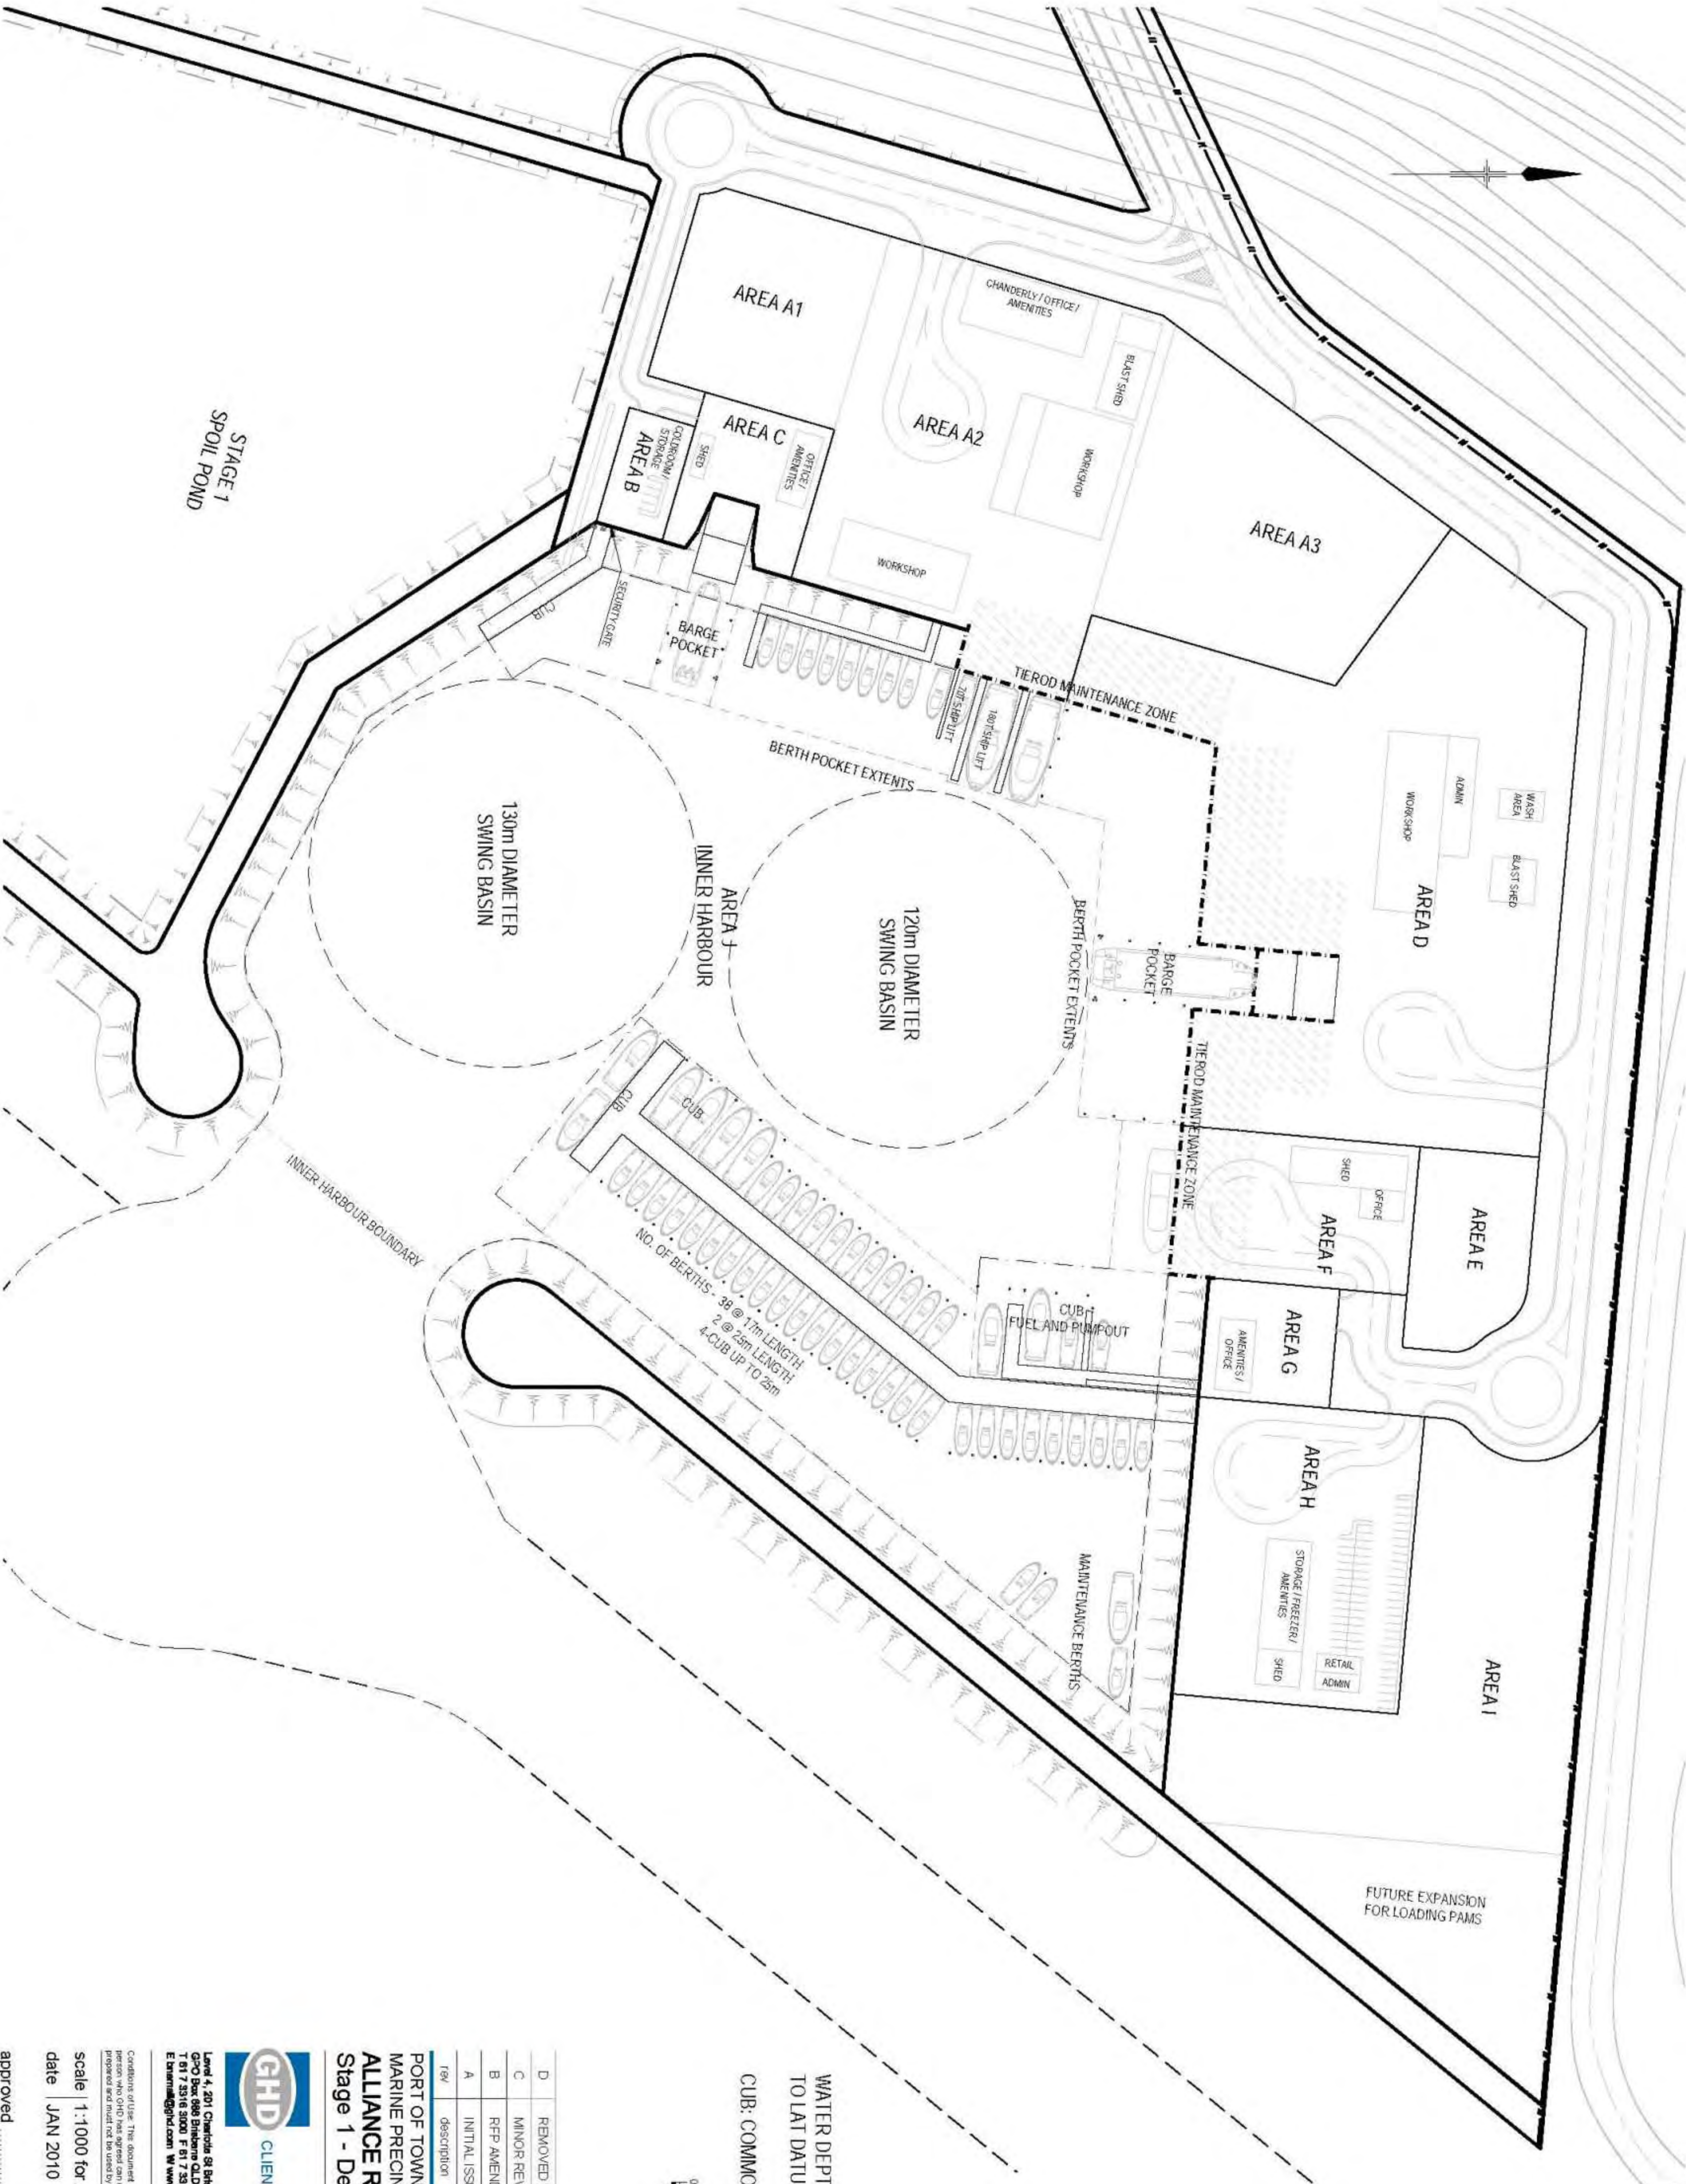

Plot Date: 21 January 2010, 3:00 PM  
 Printed by: Matthew East  
 Call file: G:\PROJECTS\CAIRO\Drawings\pdc\_1009\_0002\_0and.dwg

**PRELIMINARY**

WATER DEPTHS SHOWN AS METRES TO LAT DATUM

CUB: COMMON USE BERTHS

D	REMOVED WAVESCREEN		
C	MINOR REVISION		
B	RFP AMENDMENTS		
A	INITIAL ISSUE		
rev	description	app'd	date

PORT OF TOWNSVILLE LTD  
 MARINE PRECINCT  
**ALLIANCE RFP**  
 Stage 1 - Details

**GHD** CLIENTS | PEOPLE | PERFORMANCE  
 Level 4, 201 Chancery St Brisbane QLD 4000 Australia  
 GPO Box 999 Brisbane QLD 4001  
 T 61 7 3316 3000 F 61 7 3316 3333  
 E [enquiries@ghd.com](mailto:enquiries@ghd.com) W [www.ghd.com](http://www.ghd.com)

Conditions of Use: This document is to be used by GHD's client (and any other person who GHD has agreed can use this document) for the purposes for which it was prepared and should not be used by any other person for any other purposes.

scale | 1:1000 for A1 | job no. | 42-16031  
 date | JAN 2010 | rev no. | D

approved ..... **SK037**