


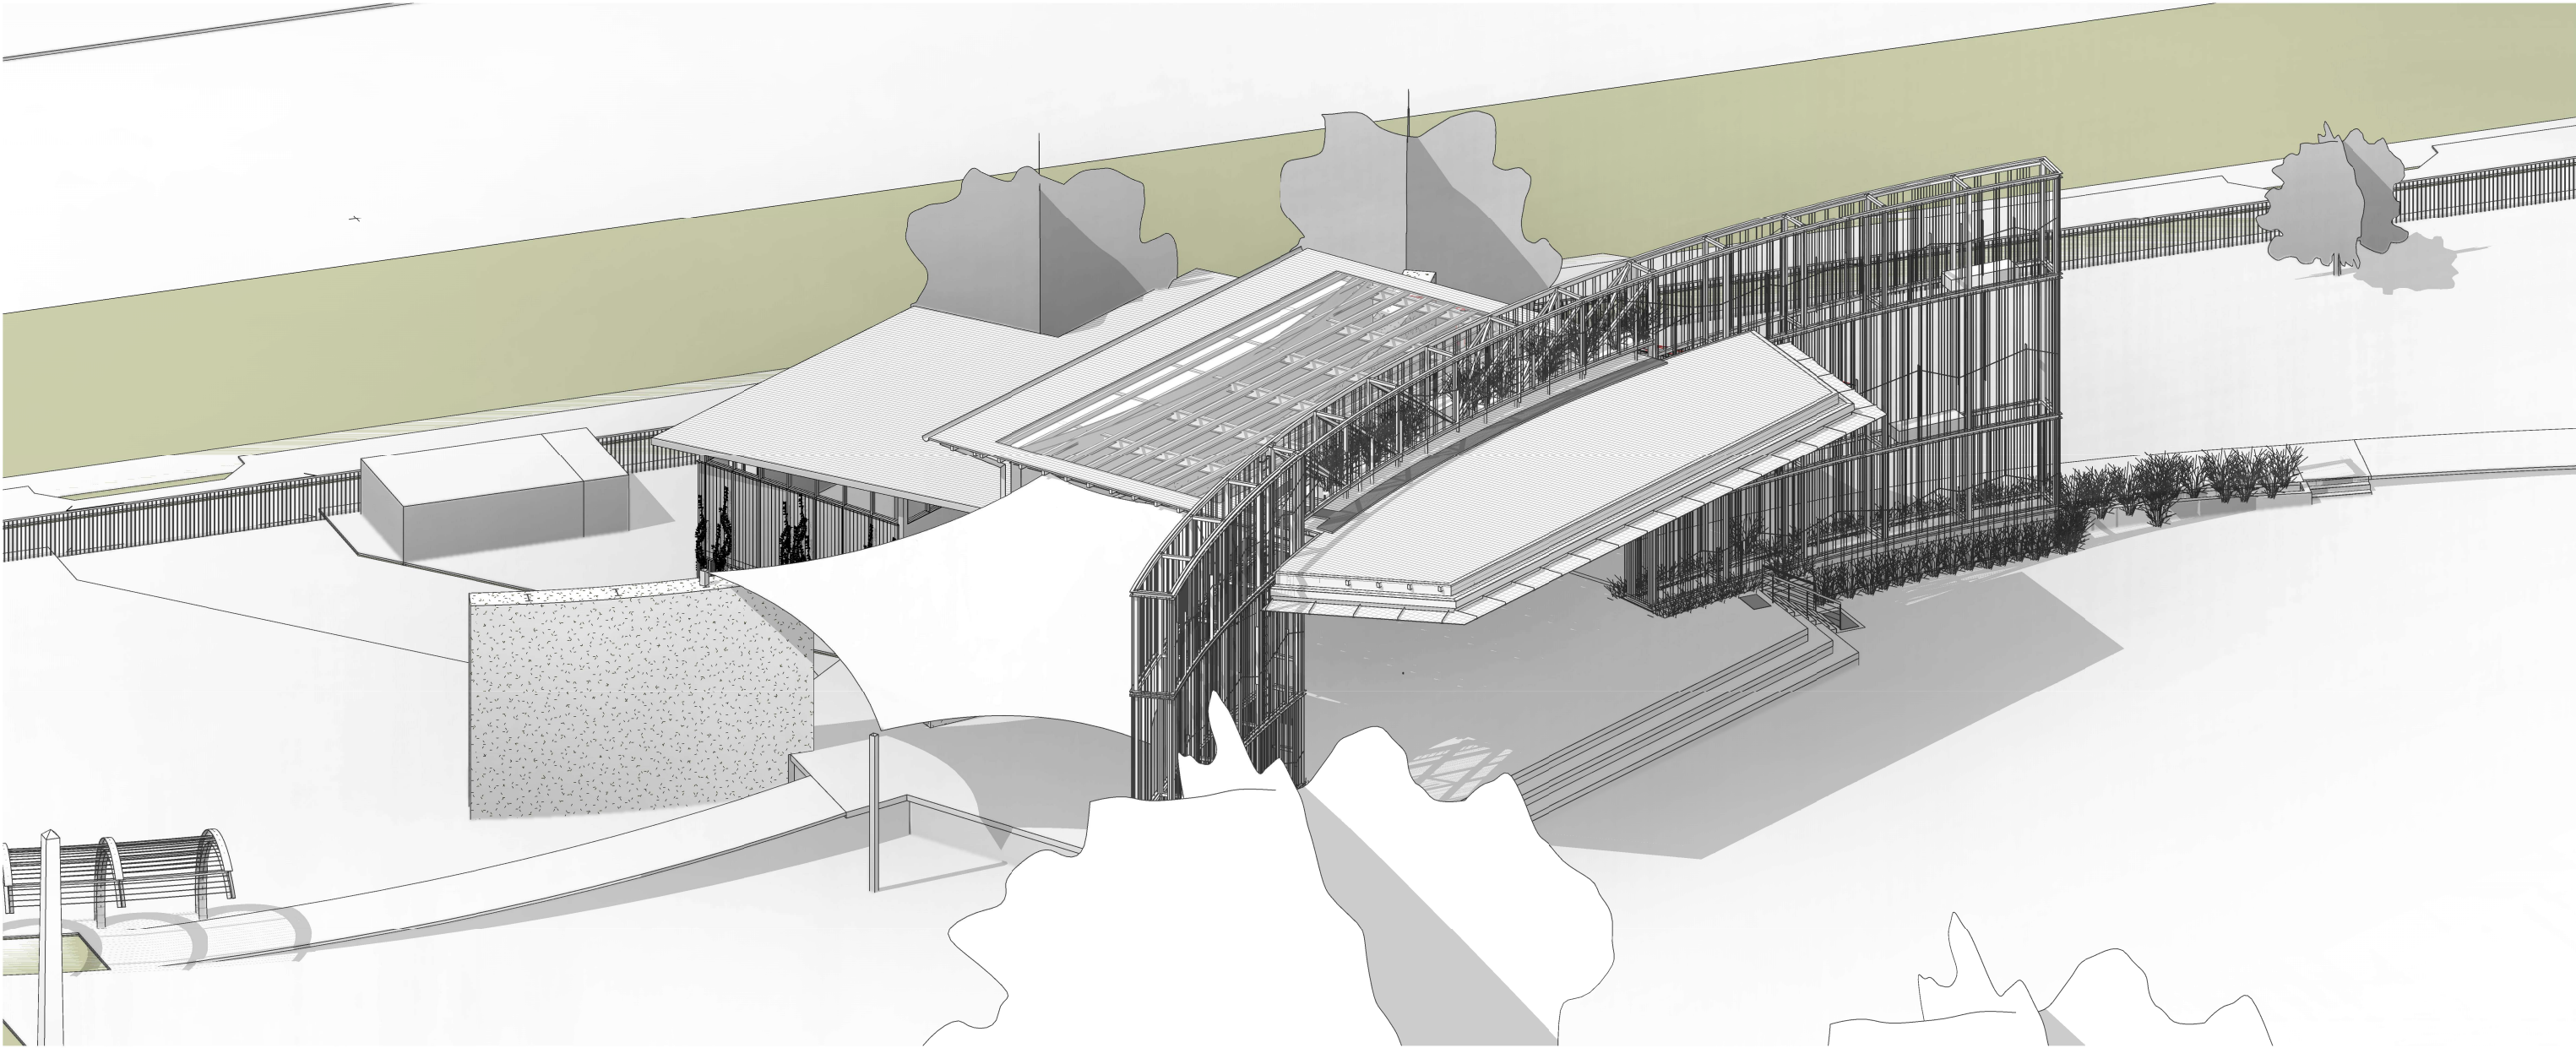

0 2 4 6 8 10m  
Scale 1:200

PHASE 2 3D  
@ A3

SCHEMATIC DESIGN ISSUE 01-06-2015

957\_CD A-921  
12/12/2017 5:02:32 PM

CAIRNS REGIONAL  
COUNCIL

