


Gateway Upgrade Project ..

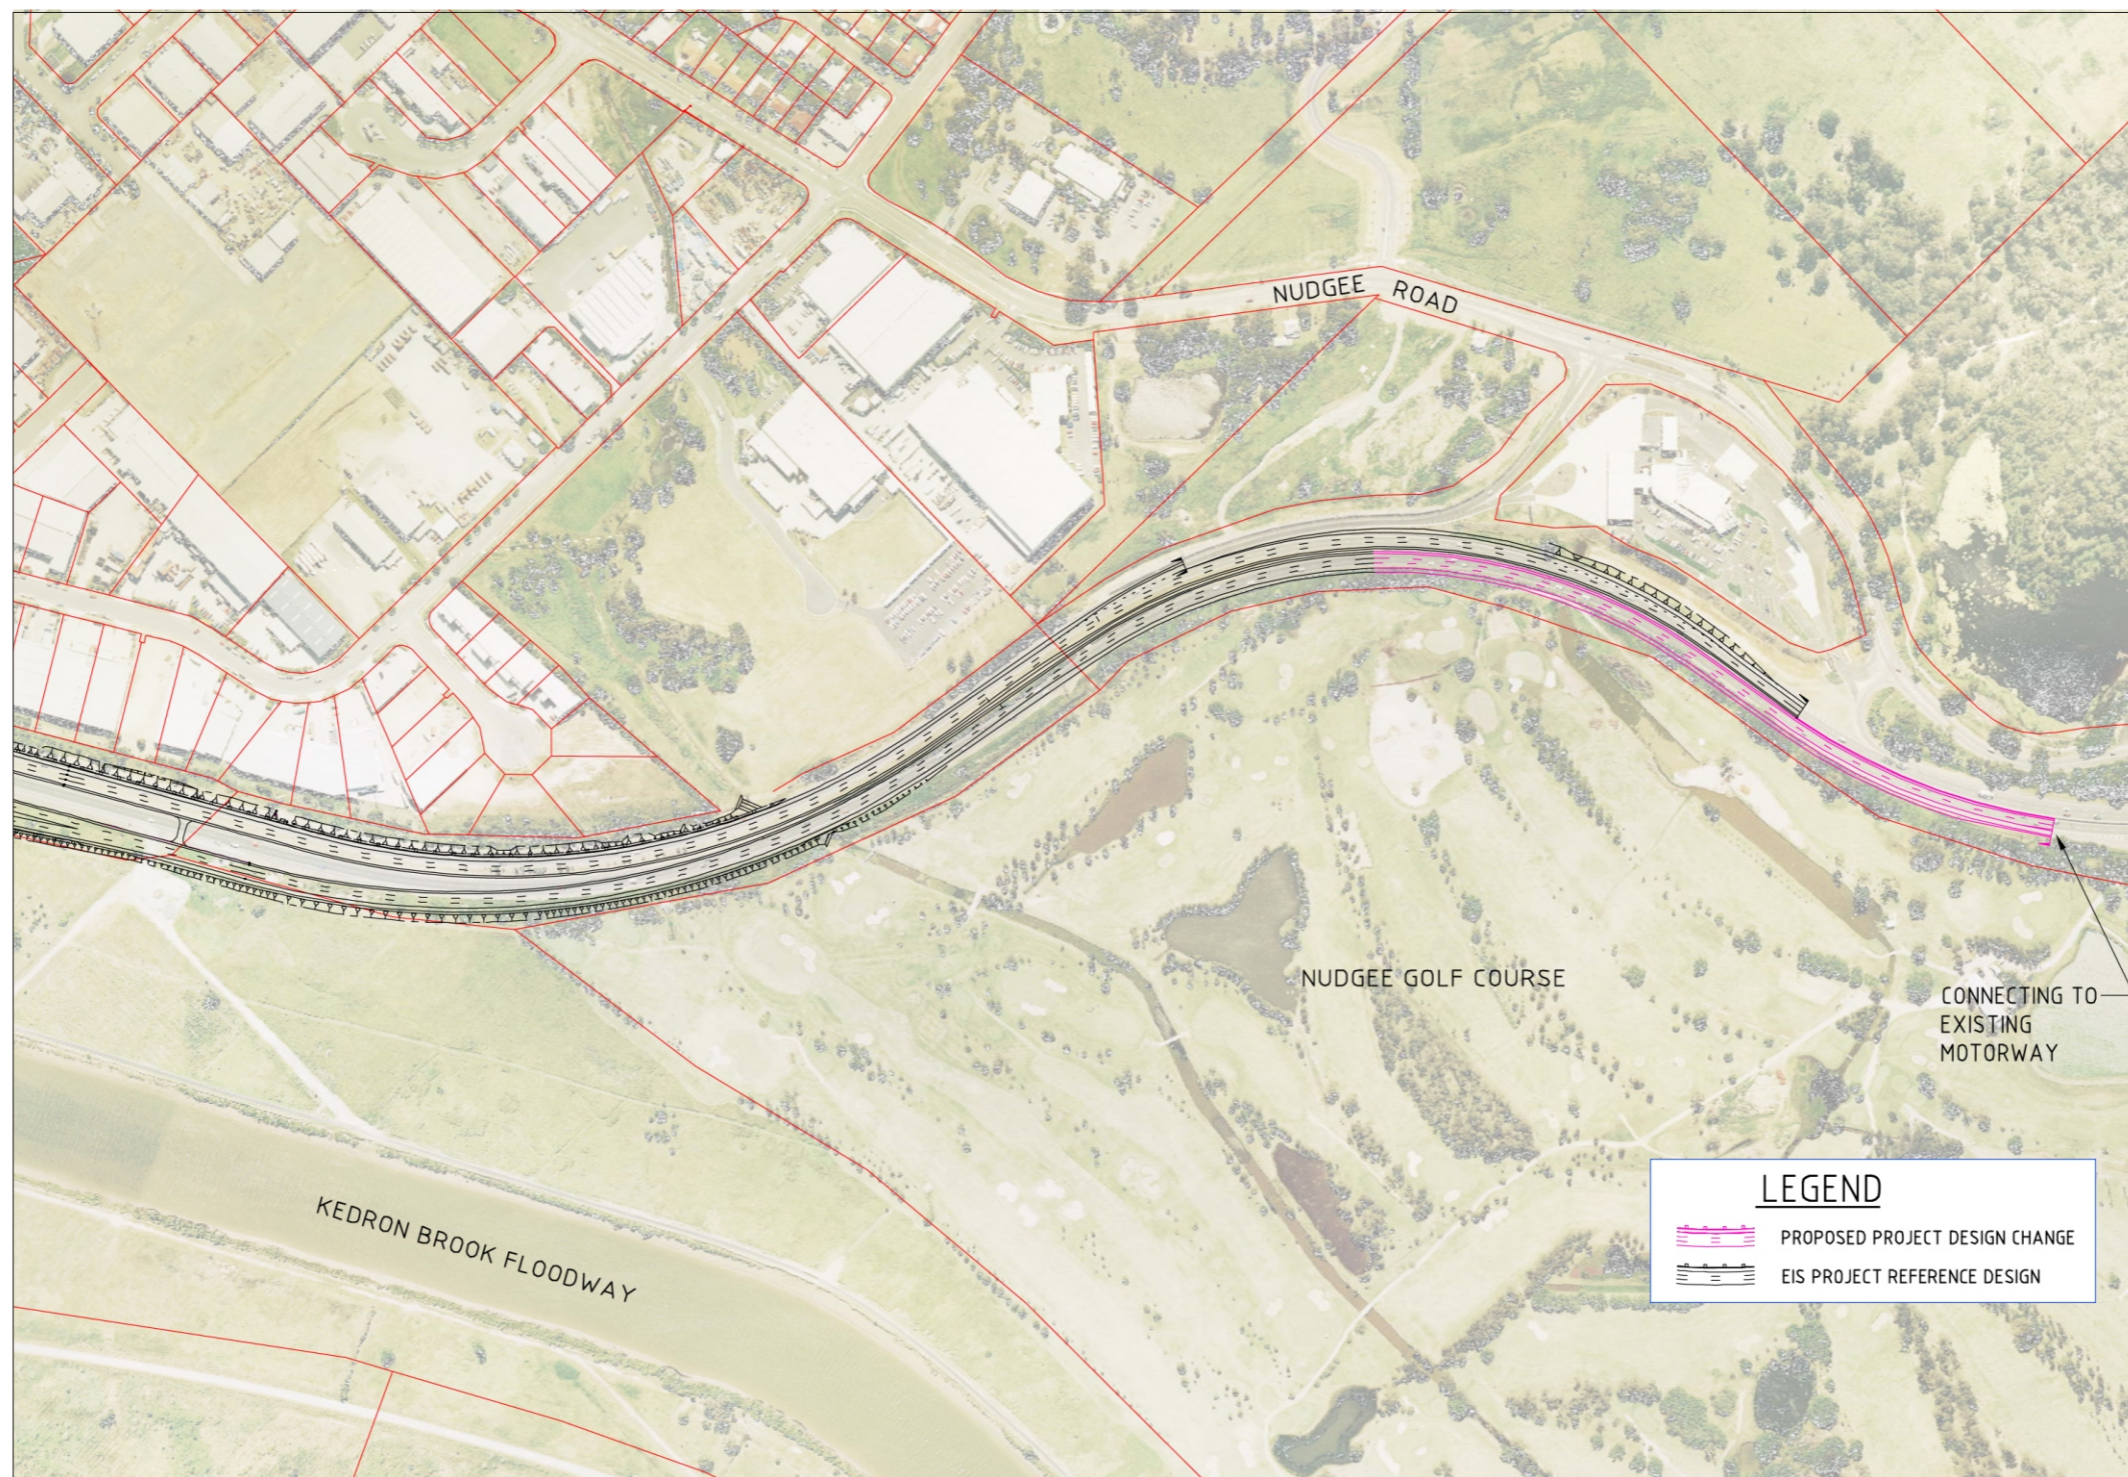

P:\Graphics\graphics\JOBSS\79260NZ

FIGURE 3.1
Northern extension of existing Gateway Motorway alterations