


Information contained on this drawing is the copyright of Golder Associates Pty. Ltd. Unauthorised use or reproduction of this plan either wholly or in part without written permission infringes copyright. © Golder Associates Pty. Ltd.



Note:
1. Imagery copyright Google Earth Pro.

	CLIENT SunWater		PROJECT Connors River Dam & Pipeline		
	DRAWN DK/PB	DATE 09-09-09	TITLE LOCALITY MAP		
	CHECKED AB*	DATE 09-09-09	PROJECT No 077632049		
	SCALE 1:300,000		FIGURE No 1	REV No 0	A3

Information contained on this drawing is the copyright of Golder Associates Pty. Ltd. Unauthorised use or reproduction of this plan either wholly or in part without written permission infringes copyright. © Golder Associates Pty. Ltd.

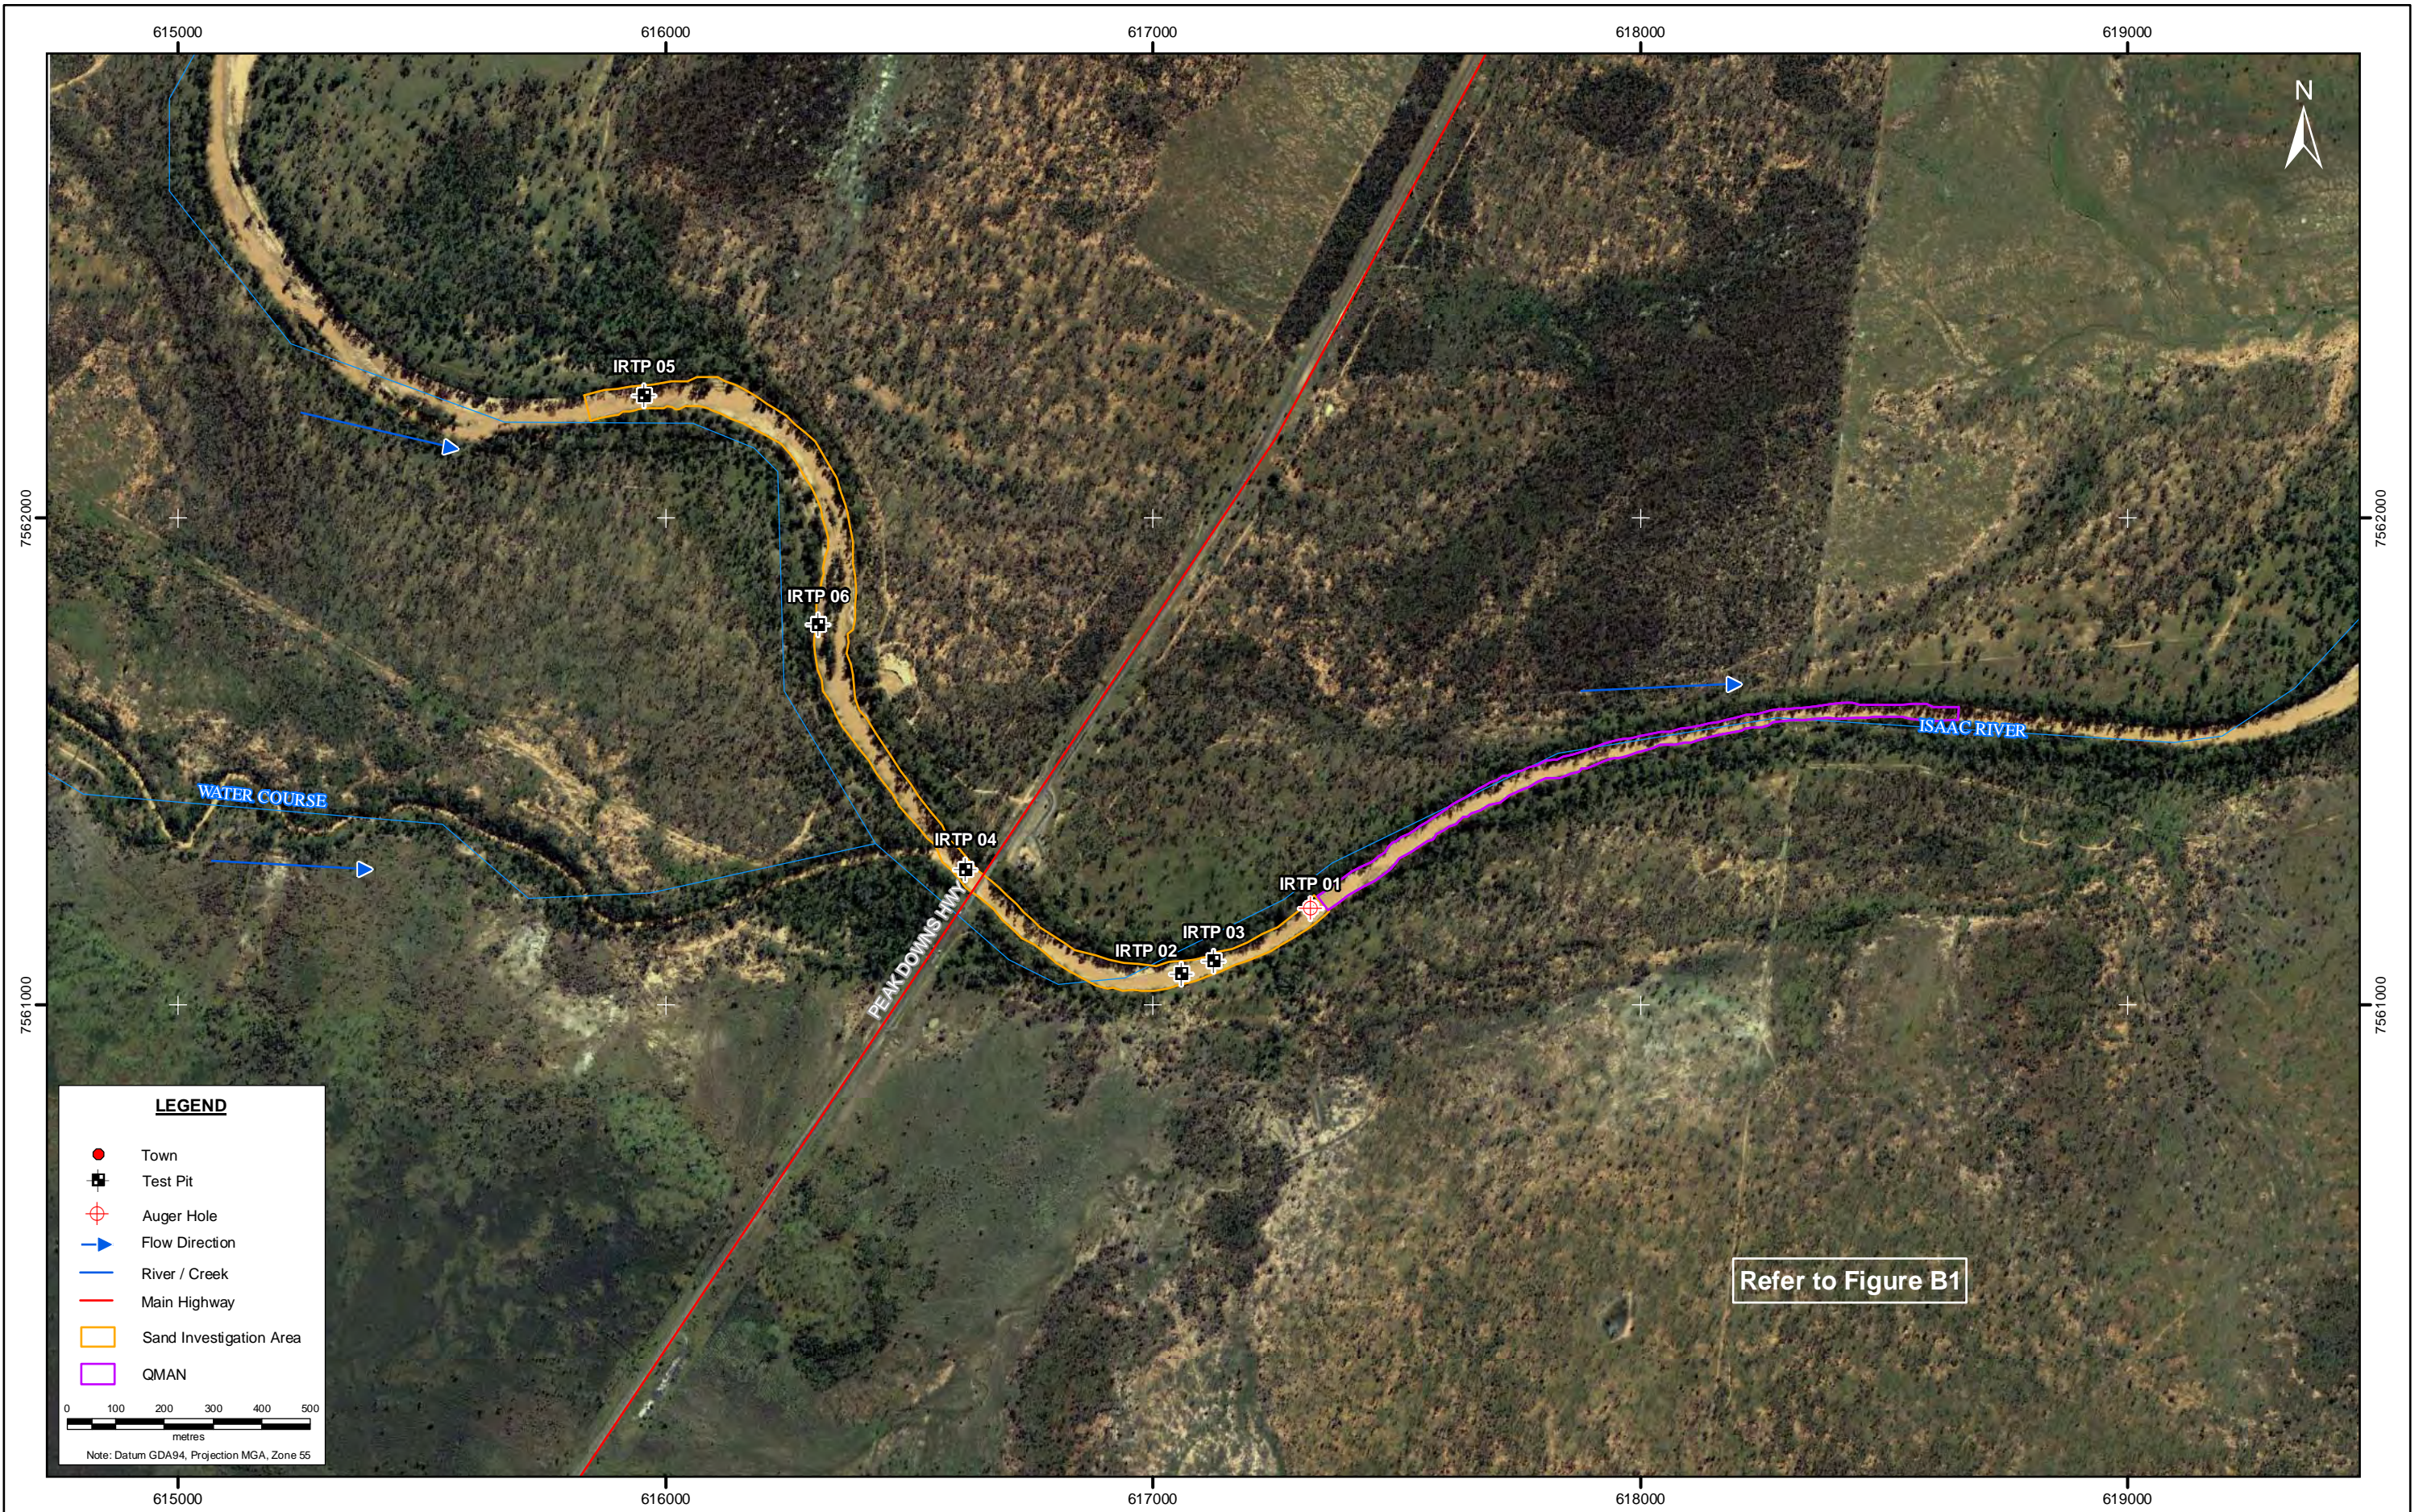


Note:
1. Imagery copyright Google Earth Pro.

	CLIENT SunWater		PROJECT Connors River Dam & Pipeline		
	DRAWN DK/PB	DATE 09-09-09	TITLE ISAAC RIVER SOUTHERN SITE		
	CHECKED AB*	DATE 09-09-09			
	SCALE 1:12,500		PROJECT No 077632049	FIGURE No 2	REV No 0

File Location:
Note: The * beside the typed initials denotes the original drawing issue was signed or initialed by that respective person.

Information contained on this drawing is the copyright of Golder Associates Pty. Ltd. Unauthorised use or reproduction of this plan either wholly or in part without written permission infringes copyright. © Golder Associates Pty. Ltd.

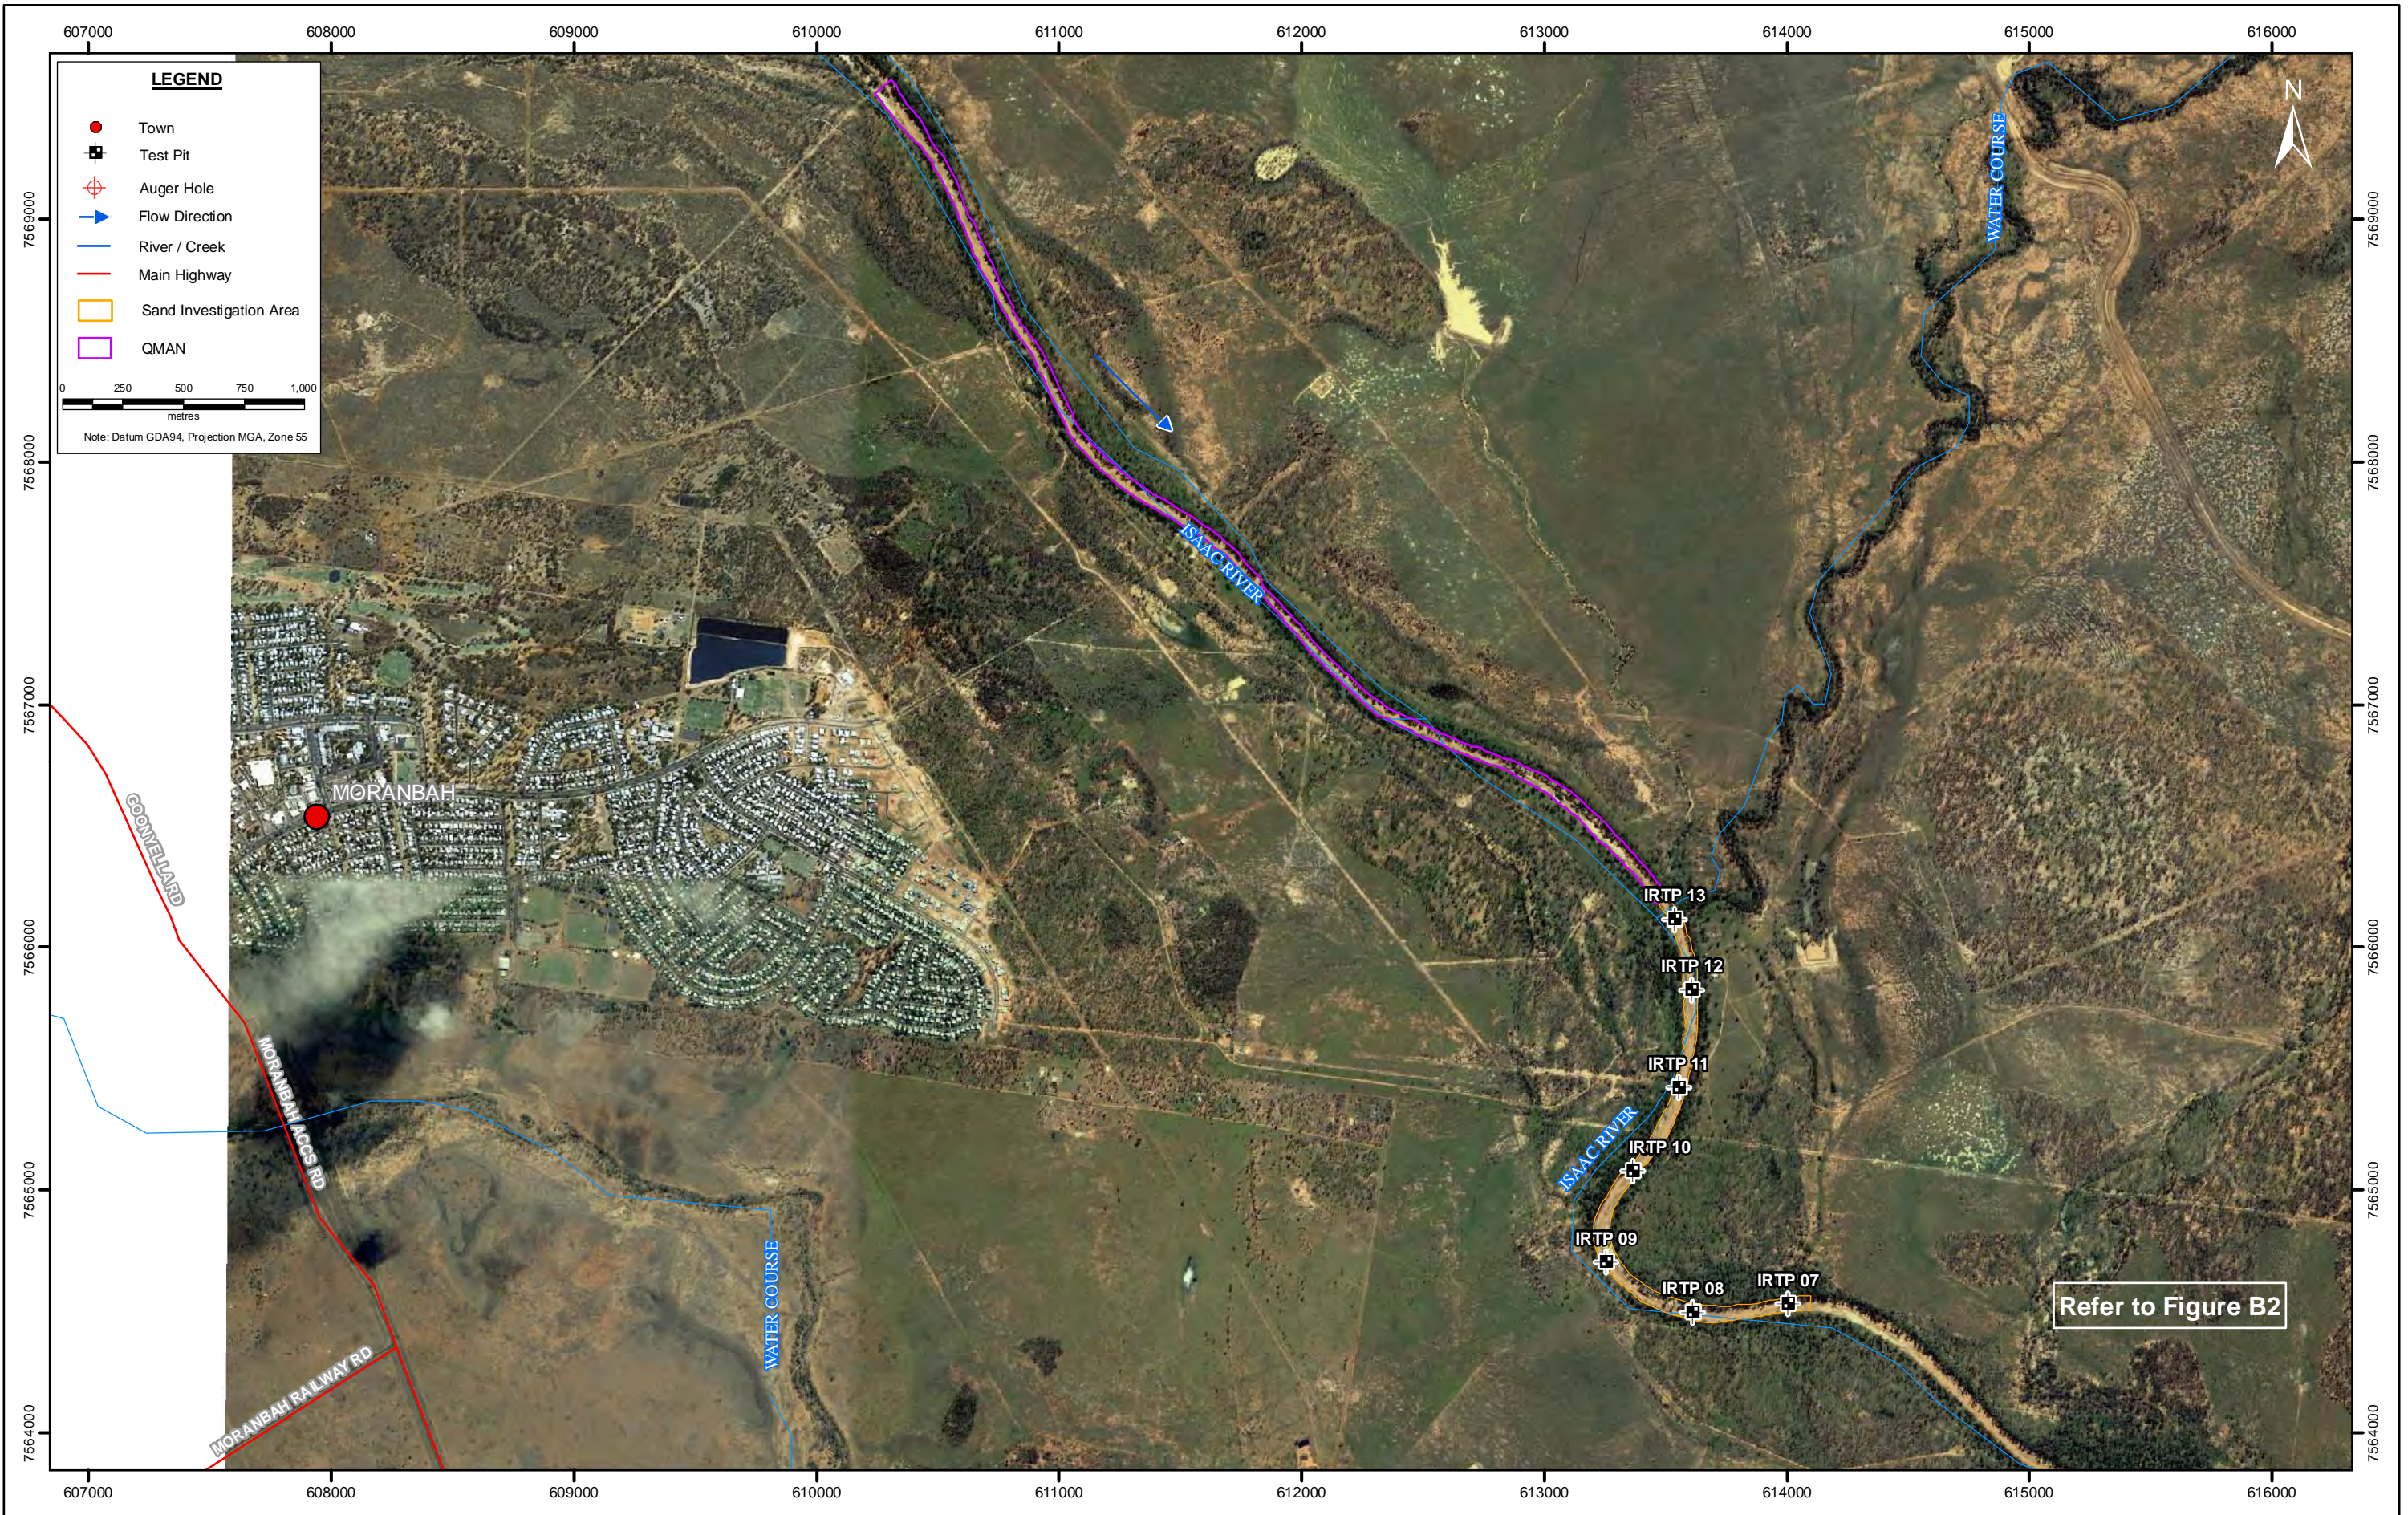

Note:
1. Imagery copyright Google Earth Pro.

	CLIENT SunWater		PROJECT Connors River Dam & Pipeline		
	DRAWN DK/PB	DATE 09-09-09	TITLE ISAAC RIVER NORTHERN SITE		
	CHECKED AB*	DATE 09-09-09	PROJECT No 077632049		
	SCALE 1:25,000		FIGURE No 3	REV No 1	A3

File Location:
Note: The * beside the typed initials denotes the original drawing issue was signed or initialed by that respective person.

Information contained on this drawing is the copyright of Golder Associates Pty. Ltd. Unauthorised use or reproduction of this plan either wholly or in part without written permission infringes copyright. © Golder Associates Pty. Ltd.



Note:
1. Imagery copyright Google Earth Pro.

	CLIENT SunWater		PROJECT Connors River Dam & Pipeline		
	DRAWN DK/PB	DATE 09-09-09	TITLE NORTH CREEK		
	CHECKED AB*	DATE 09-09-09	PROJECT No 077632049		
	SCALE 1:10,000		FIGURE No 4	REV No 2	A3

Information contained on this drawing is the copyright of Golder Associates Pty. Ltd. Unauthorised use or reproduction of this plan either wholly or in part without written permission infringes copyright. © Golder Associates Pty. Ltd.



Note:
1. Imagery copyright Google Earth Pro.

	CLIENT SunWater		PROJECT Connors River Dam & Pipeline		
	DRAWN DK/PB	DATE 09-09-09	TITLE HARRYBRANDT CREEK		
	CHECKED AB*	DATE 09-09-09	PROJECT No 077632049	FIGURE No 5	REV No 2
	SCALE 1:25,000		A3		