



LEGEND

- DESIGN**
- FILL AREA
 - CUT AREA
 - MAJOR CONTOUR - 1m INTERVAL
 - MINOR CONTOUR - 0.2m INTERVAL
- PAVEMENT DESIGN**
- UNSEALED HARDSTAND
150mm THICK ROAD BASE GRAVEL
(CBR45 NOM)
 - UNSEALED HARDSTAND LAYDOWN
250mm THICK ROAD BASE GRAVEL
(CBR 45 NOM)
 - PARKING AREA AND INTERNAL SEALED ROADS:
2 COAT SPRAY SEAL
200mm THICK ROAD BASE GRAVEL
(CBR60-80 NOM)
 - ACCESS ROAD:
2 COAT SPRAY SEAL
480mm THICK ROAD BASE GRAVEL
(CBR 60-80 NOM)
- GENERAL**
- LAND ACQUISITION AREA
 - FLOODPLAIN EXTENT - AEP UNKNOWN
 - WASTEWATER IRRIGATION AREA (IF REQUIRED)
 - DCDB CADASTRE
 - BOUNDARY SETBACKS
 - PERIMETER FENCE
 - WATERCOURSE - DIGITISED
 - MSES - REGULATED VEGETATION
(INTERSECTING A WATERCOURSE)
SETBACK 25m EITHER SIDE
 - EXISTING CONTOURS - 1m INTERVAL
(Geoscience Australia - 1 second SRTM Derived Smoothed)

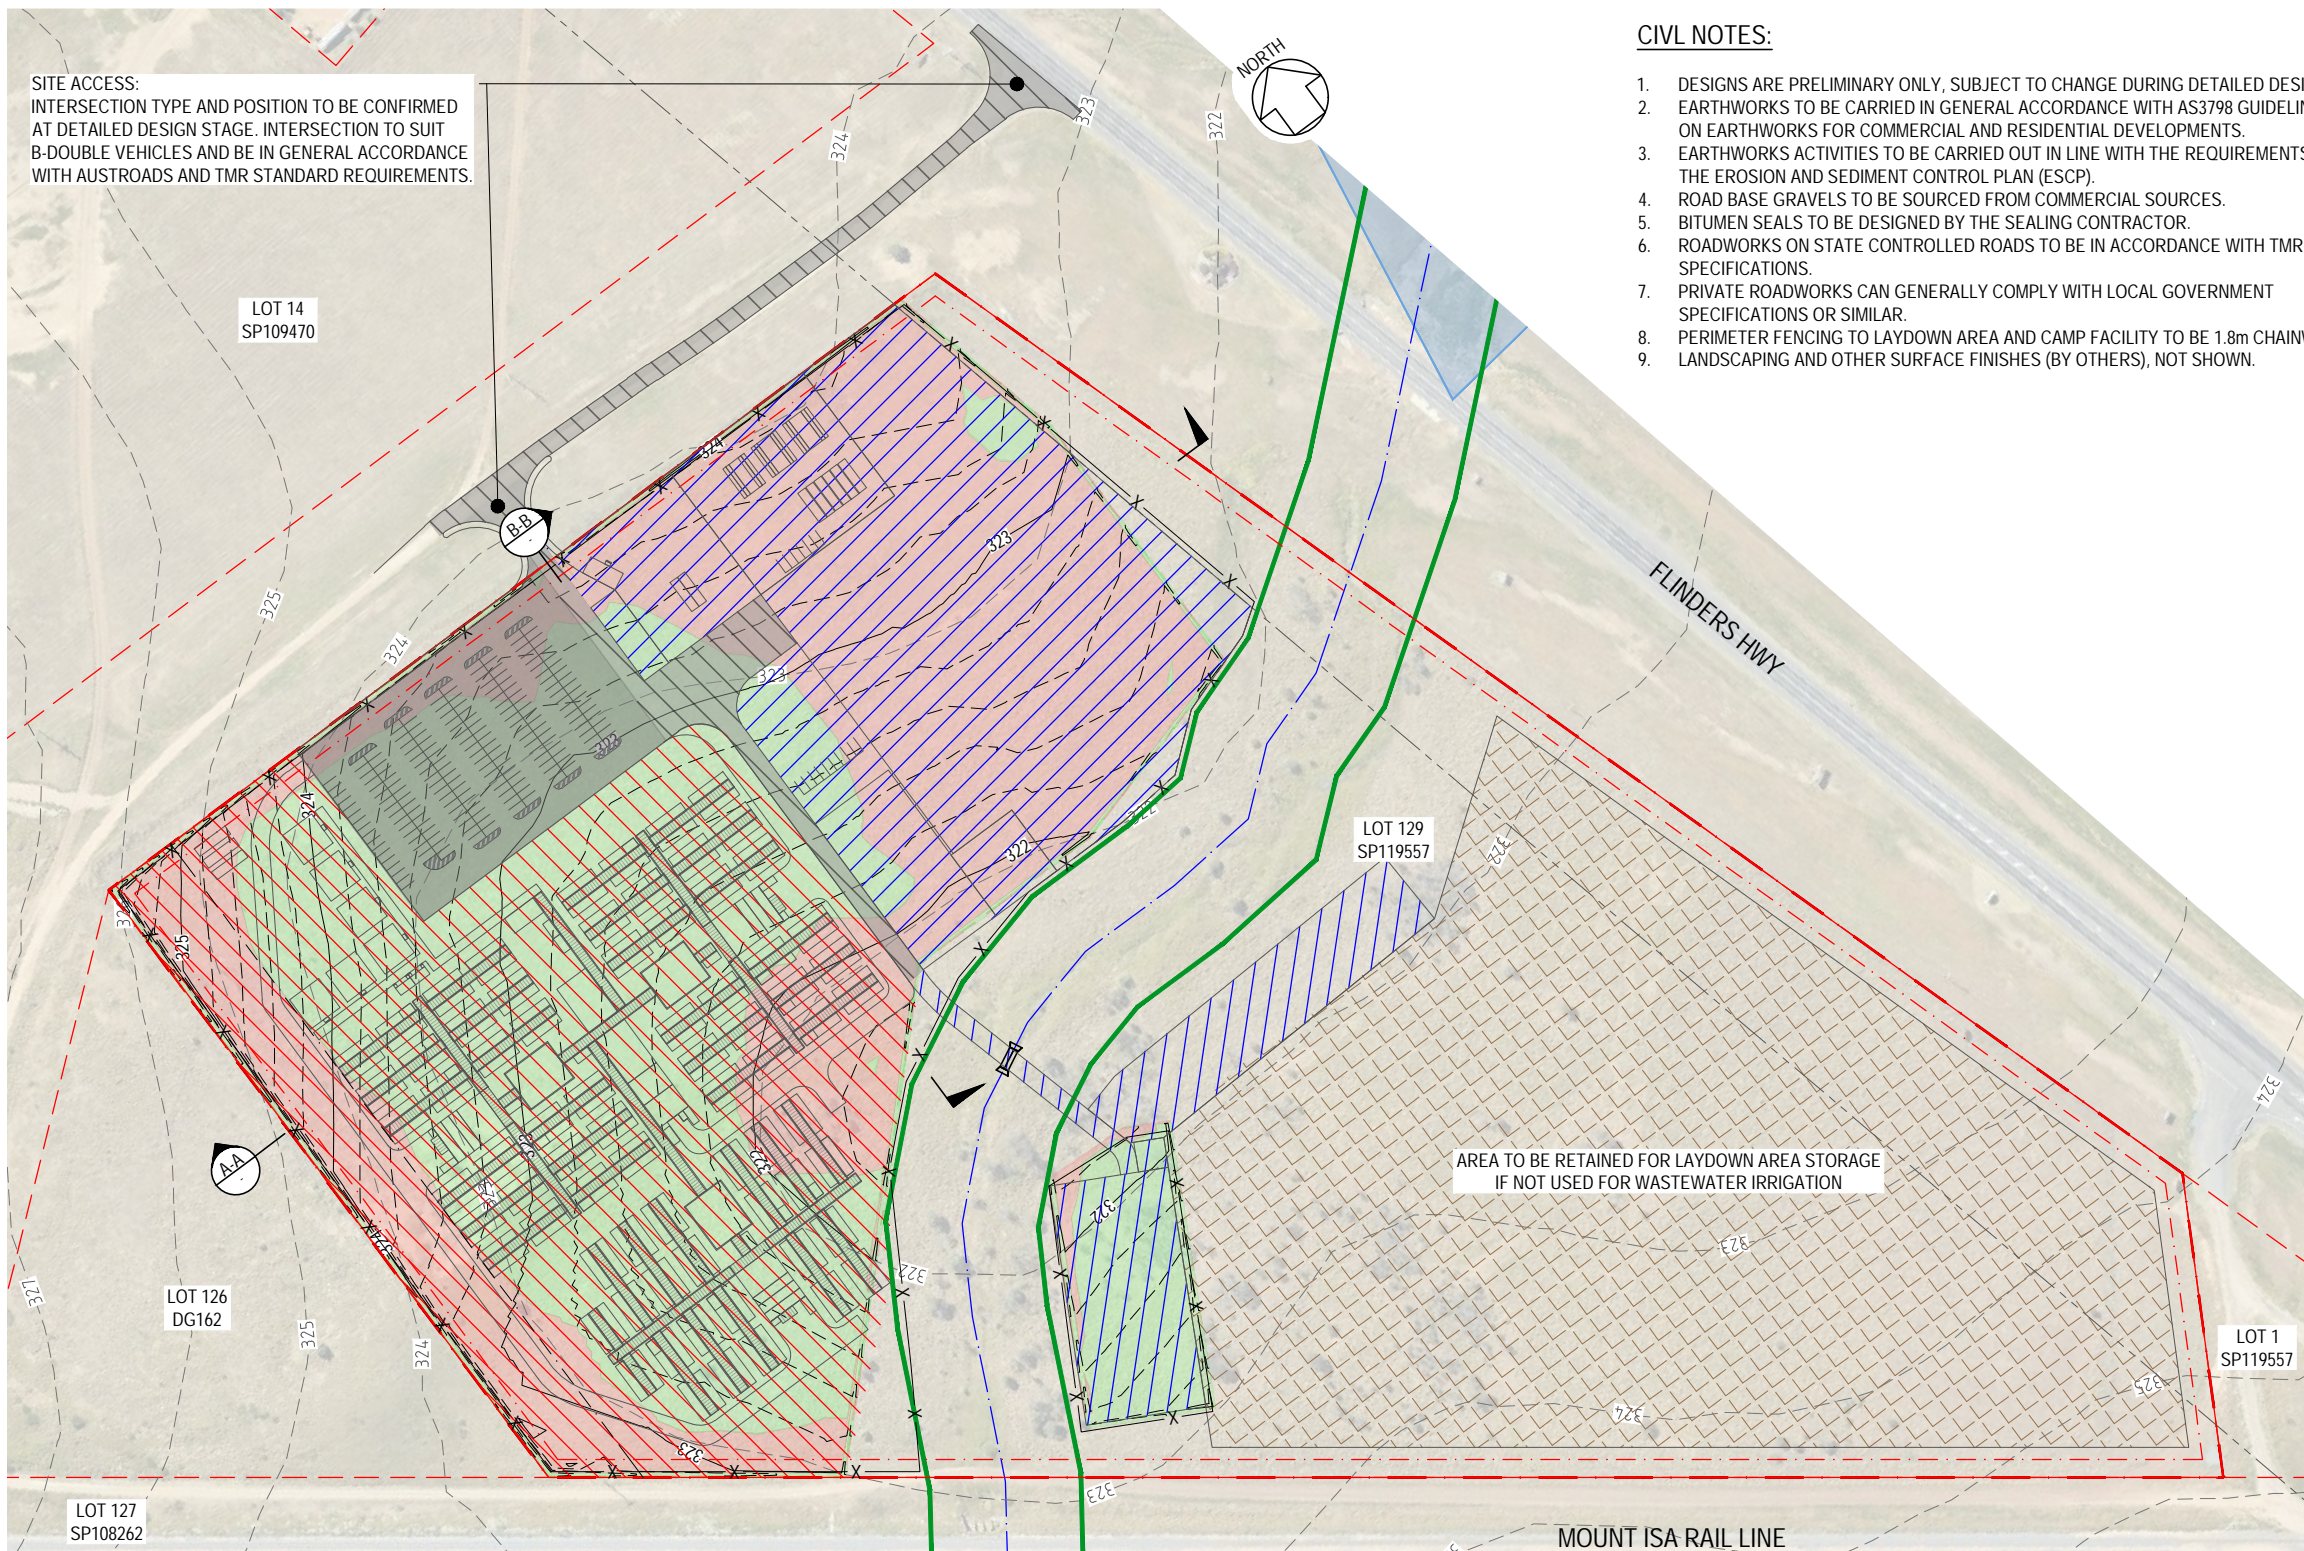

CIVIL NOTES:

- DESIGNS ARE PRELIMINARY ONLY, SUBJECT TO CHANGE DURING DETAILED DESIGN.
- EARTHWORKS TO BE CARRIED IN GENERAL ACCORDANCE WITH AS3798 GUIDELINES ON EARTHWORKS FOR COMMERCIAL AND RESIDENTIAL DEVELOPMENTS.
- EARTHWORKS ACTIVITIES TO BE CARRIED OUT IN LINE WITH THE REQUIREMENTS OF THE EROSION AND SEDIMENT CONTROL PLAN (ESCP).
- ROAD BASE GRAVELS TO BE SOURCED FROM COMMERCIAL SOURCES.
- BITUMEN SEALS TO BE DESIGNED BY THE SEALING CONTRACTOR.
- ROADWORKS ON STATE CONTROLLED ROADS TO BE IN ACCORDANCE WITH TMR SPECIFICATIONS.
- PRIVATE ROADWORKS CAN GENERALLY COMPLY WITH LOCAL GOVERNMENT SPECIFICATIONS OR SIMILAR.
- PERIMETER FENCING TO LAYDOWN AREA AND CAMP FACILITY TO BE 1.8m CHAINWIRE. LANDSCAPING AND OTHER SURFACE FINISHES (BY OTHERS), NOT SHOWN.

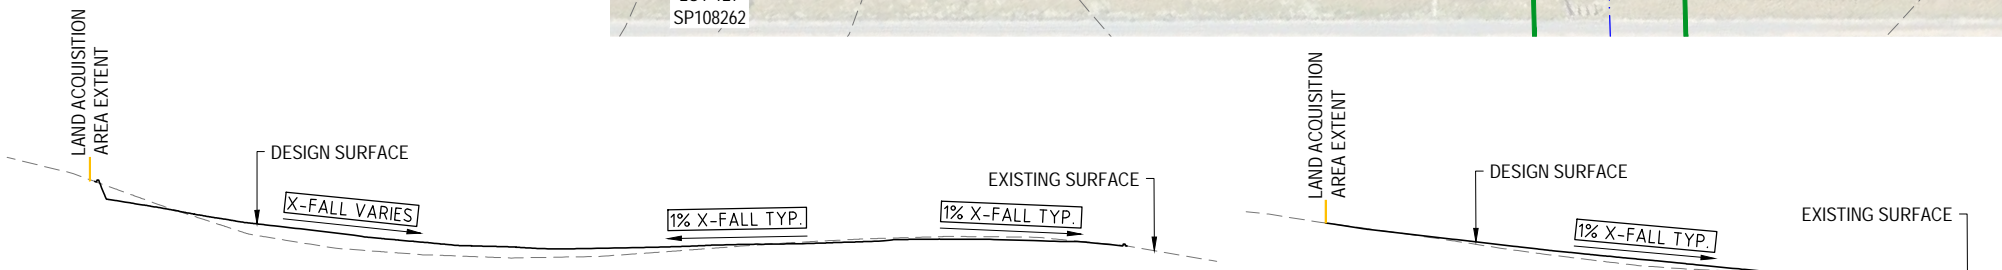

TO PROTECT THE ENVIRONMENT, CLEARING SHALL BE IN ACCORDANCE WITH THE SPECIFICATION AND CONFINED TO THAT REQUIRED FOR EARTHWORKS, DRAINAGE AND FENCING. EXISTING TREES, SHRUBS AND GRASSES NOT AFFECTED BY THE ABOVE WORKS SHALL BE RETAINED AND DISTURBED AS LITTLE AS POSSIBLE.

-WARNING-
BEWARE OF UNDERGROUND SERVICES
THE LOCATION OF UNDERGROUND SERVICES ARE APPROXIMATE ONLY AND THE EXACT POSITION SHOULD BE PROVEN ON SITE. NO GUARANTEE IS GIVEN THAT ALL SERVICES ARE SHOWN.

DRAWING REVISION HISTORY					APPROVED		SCALE (PLOTTED FULL SIZE)		SHEET SIZE		CLIENT		DRAWING TITLE	
No.	DESCRIPTION	DRAWN	DESIGNED	REVIEWED	DATE	AS SHOWN		A3		UGL / CPB JV		HUGHENDEN - CAMP & LAYDOWN CIVIL PLAN		
0	ISSUE FOR APPROVAL	D.McKenzie	D.McKenzie	A.Bool	08/09/2023	25 0 25 50 75 100		SCALE IN METRES - 1:2500		PROJECT		COPPERSTRING 2032 - CAMPS CONSTRUCTION FACILITIES		
					SIGNED		2.5 0 2.5 5 7.5 10		SCALE IN METRES - 1:250		STATUS		FOR APPROVAL	
					DATE		08/09/2023		pitt&sherry		DRAWING No.		CU2-HU00-DRG-PAS-100-0005	
									© 2023 PITT & SHERRY (OPERATIONS) PTY LTD. THE DOCUMENT MAY ONLY BE USED FOR THE PURPOSE FOR WHICH IT WAS COMMISSIONED AND IN ACCORDANCE WITH THE TERMS OF ENGAGEMENT.		CLIENT No.		CU2	
											REVISION		0	
											Feb. 8, 24 - 14:33:54 Name: CU2-HU00-DRG-PAS-100-0005.dwg Updated By: David McKenzie		PRINT IN COLOUR	