


Gateway Upgrade Project ..

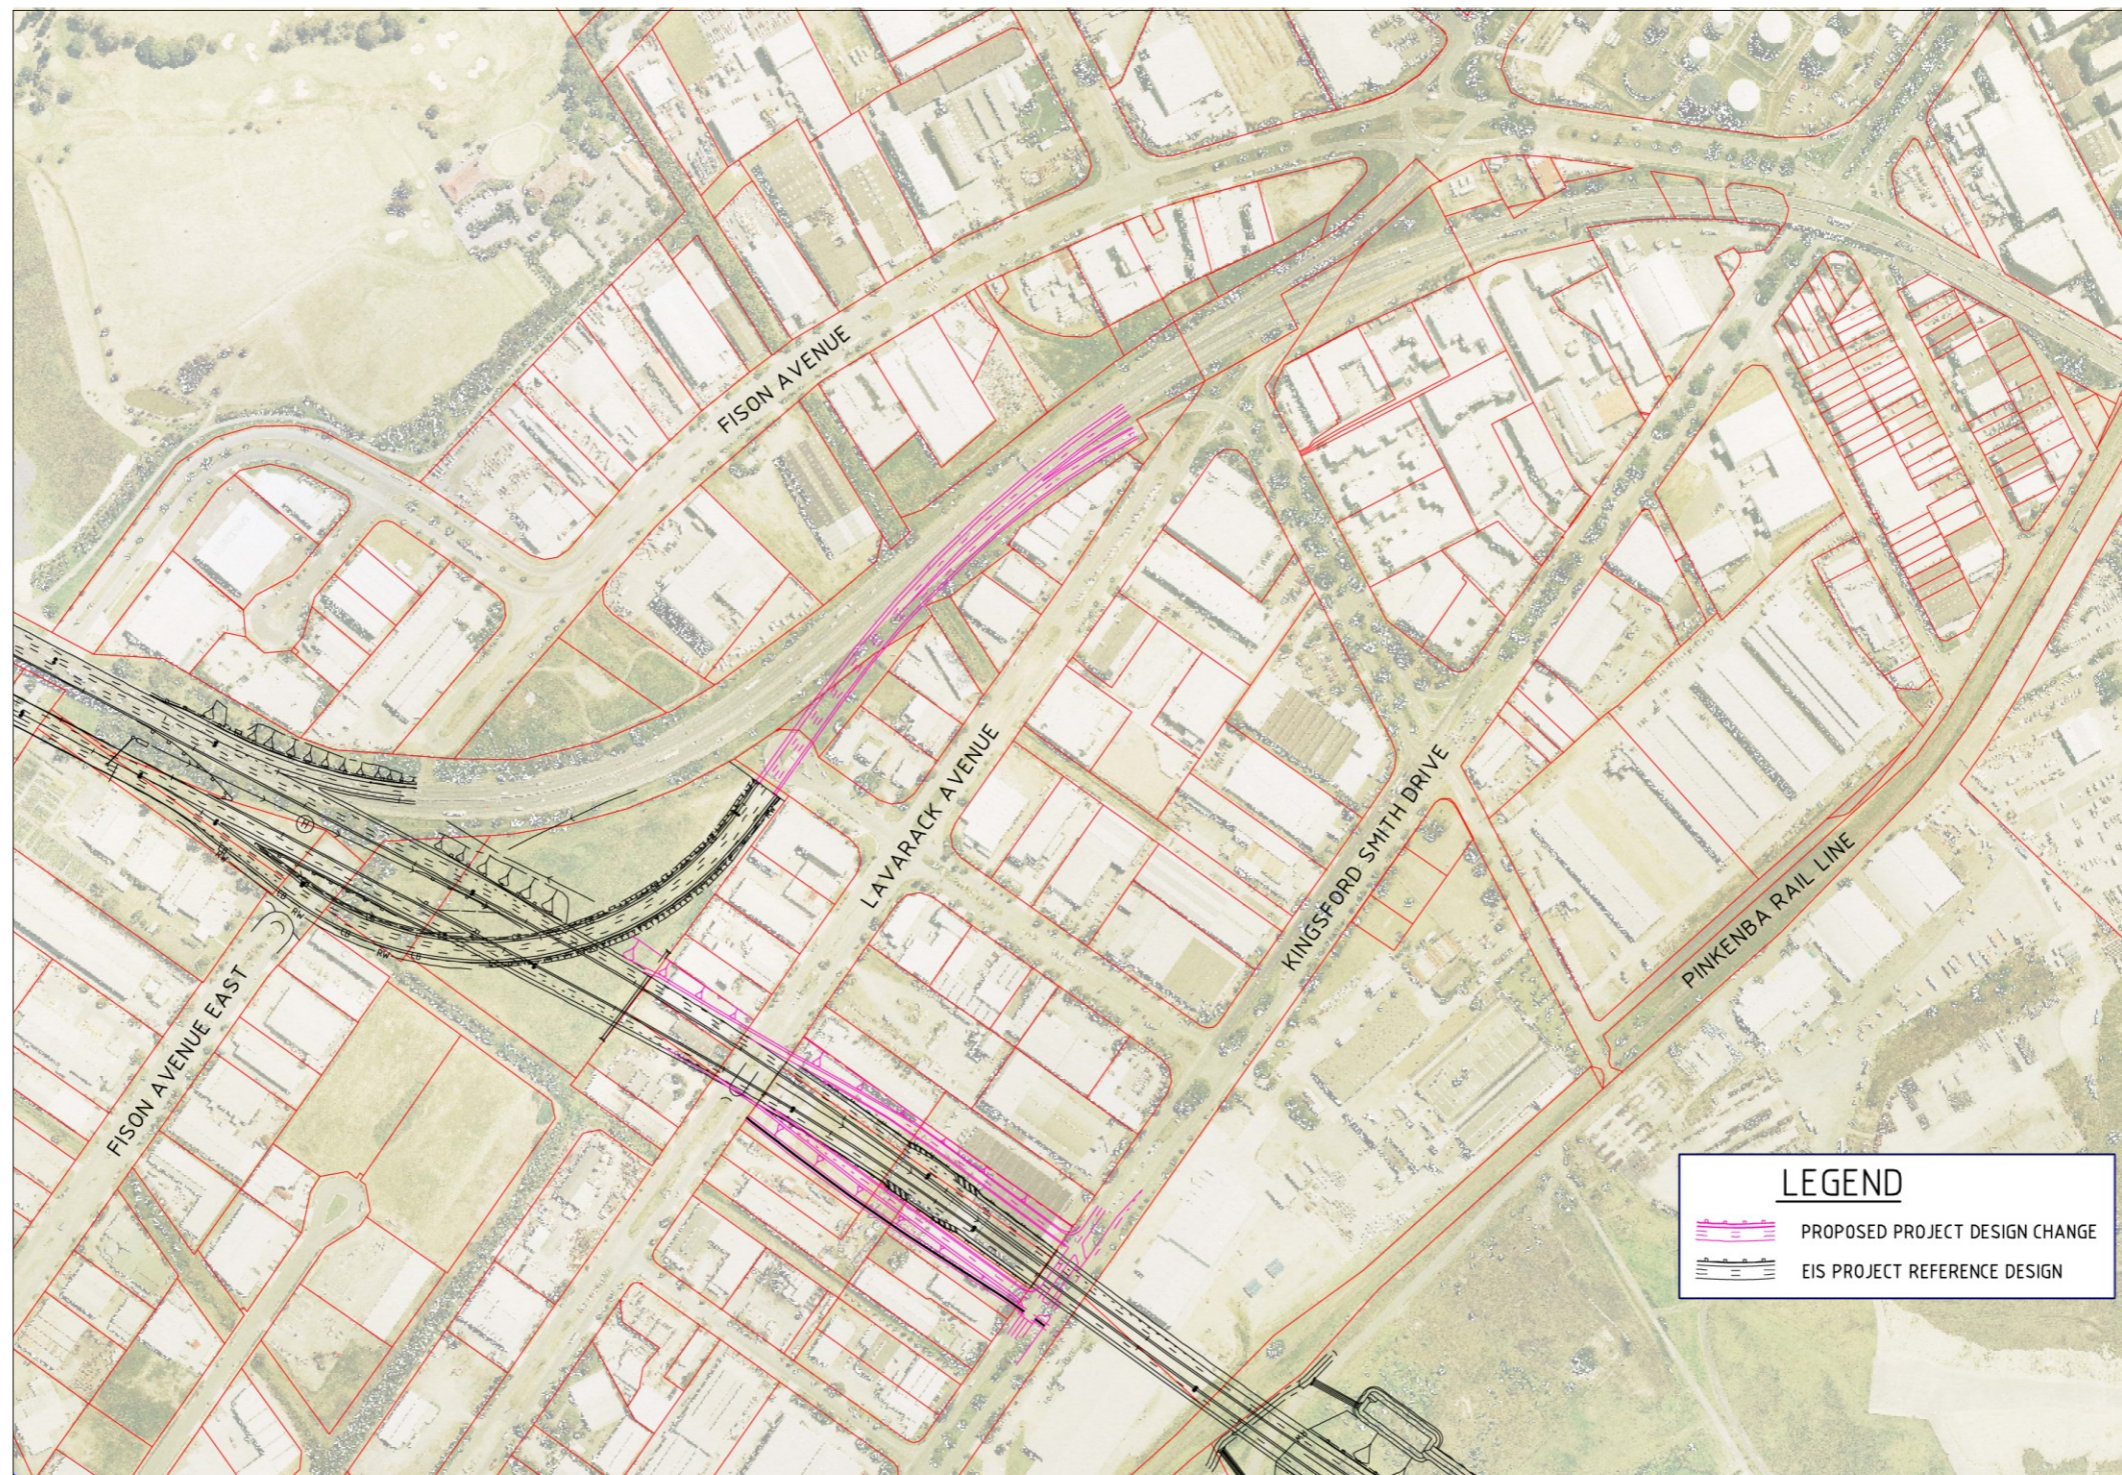

P:\Graphics\graphics\VOBS\679260NZ

FIGURE 3.2a
Kingsford Smith Drive Ramps