

Attachment 2 – Revised SunHQ Project Site Location, Access and Utilities

PLANS AND DOCUMENTS
referred to in the
SDA APPROVAL



SDA approval: AP2021/004

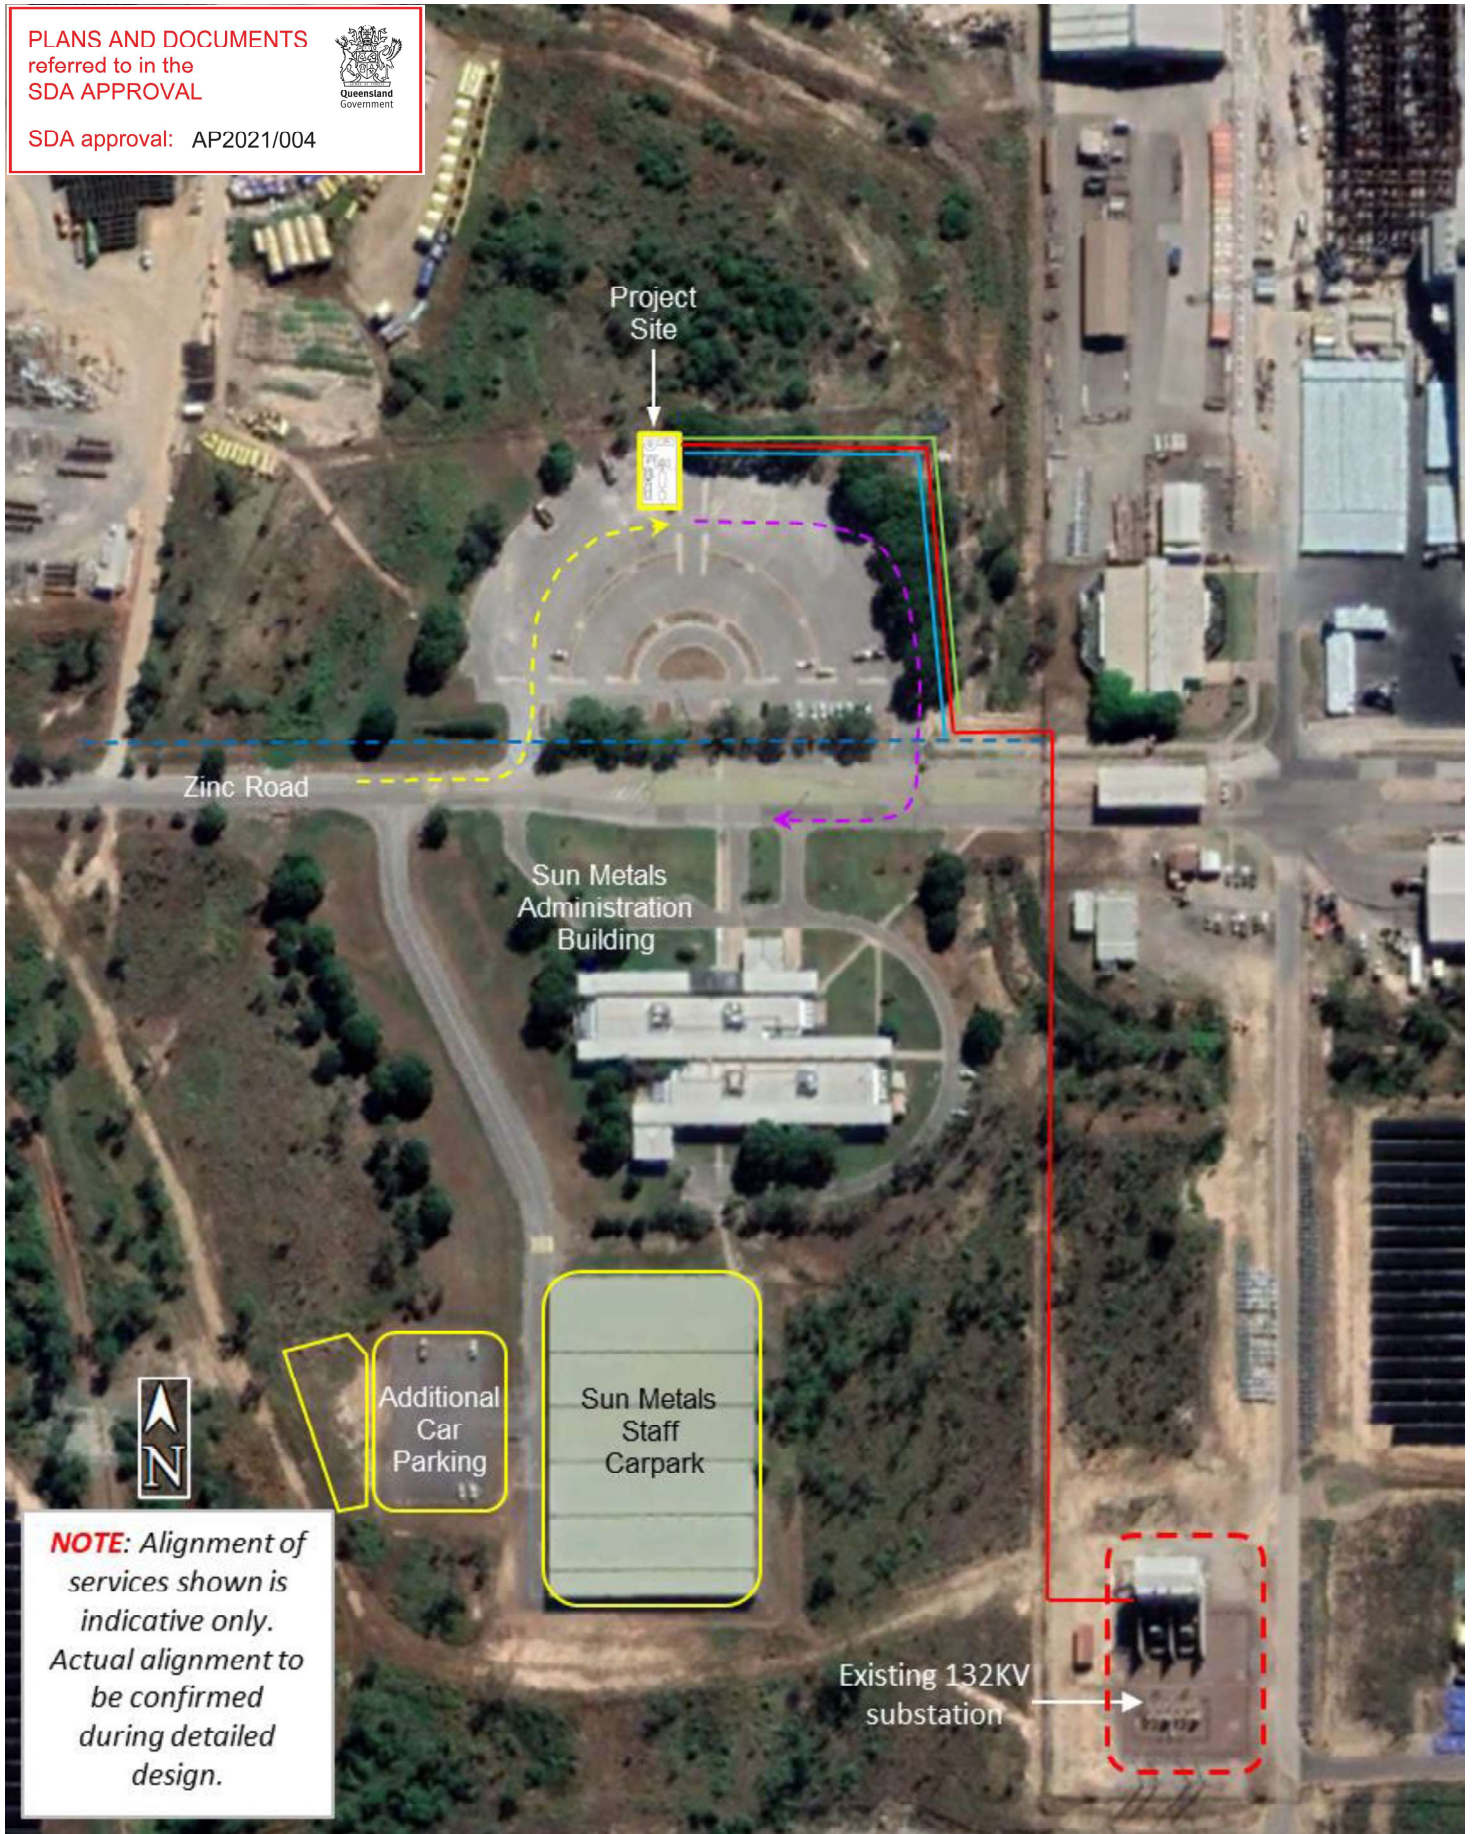


Figure 4. SunHQ Project - General Layout

