



For details of lots 210,
215 & 306, See Sheet 3.

For details of lots 602,
607 & 705, See Sheet 4.

For details of lots 221,
301, 401, 501 & 503,
See Sheet 5.

For details of lots 811,
1004, 1012 & 1015, See
Sheet 6.

For details of lots 901,
905, 908, 911 & 1009,
See Sheet 7.

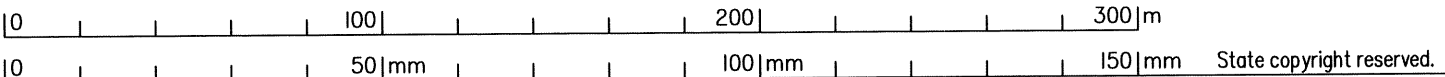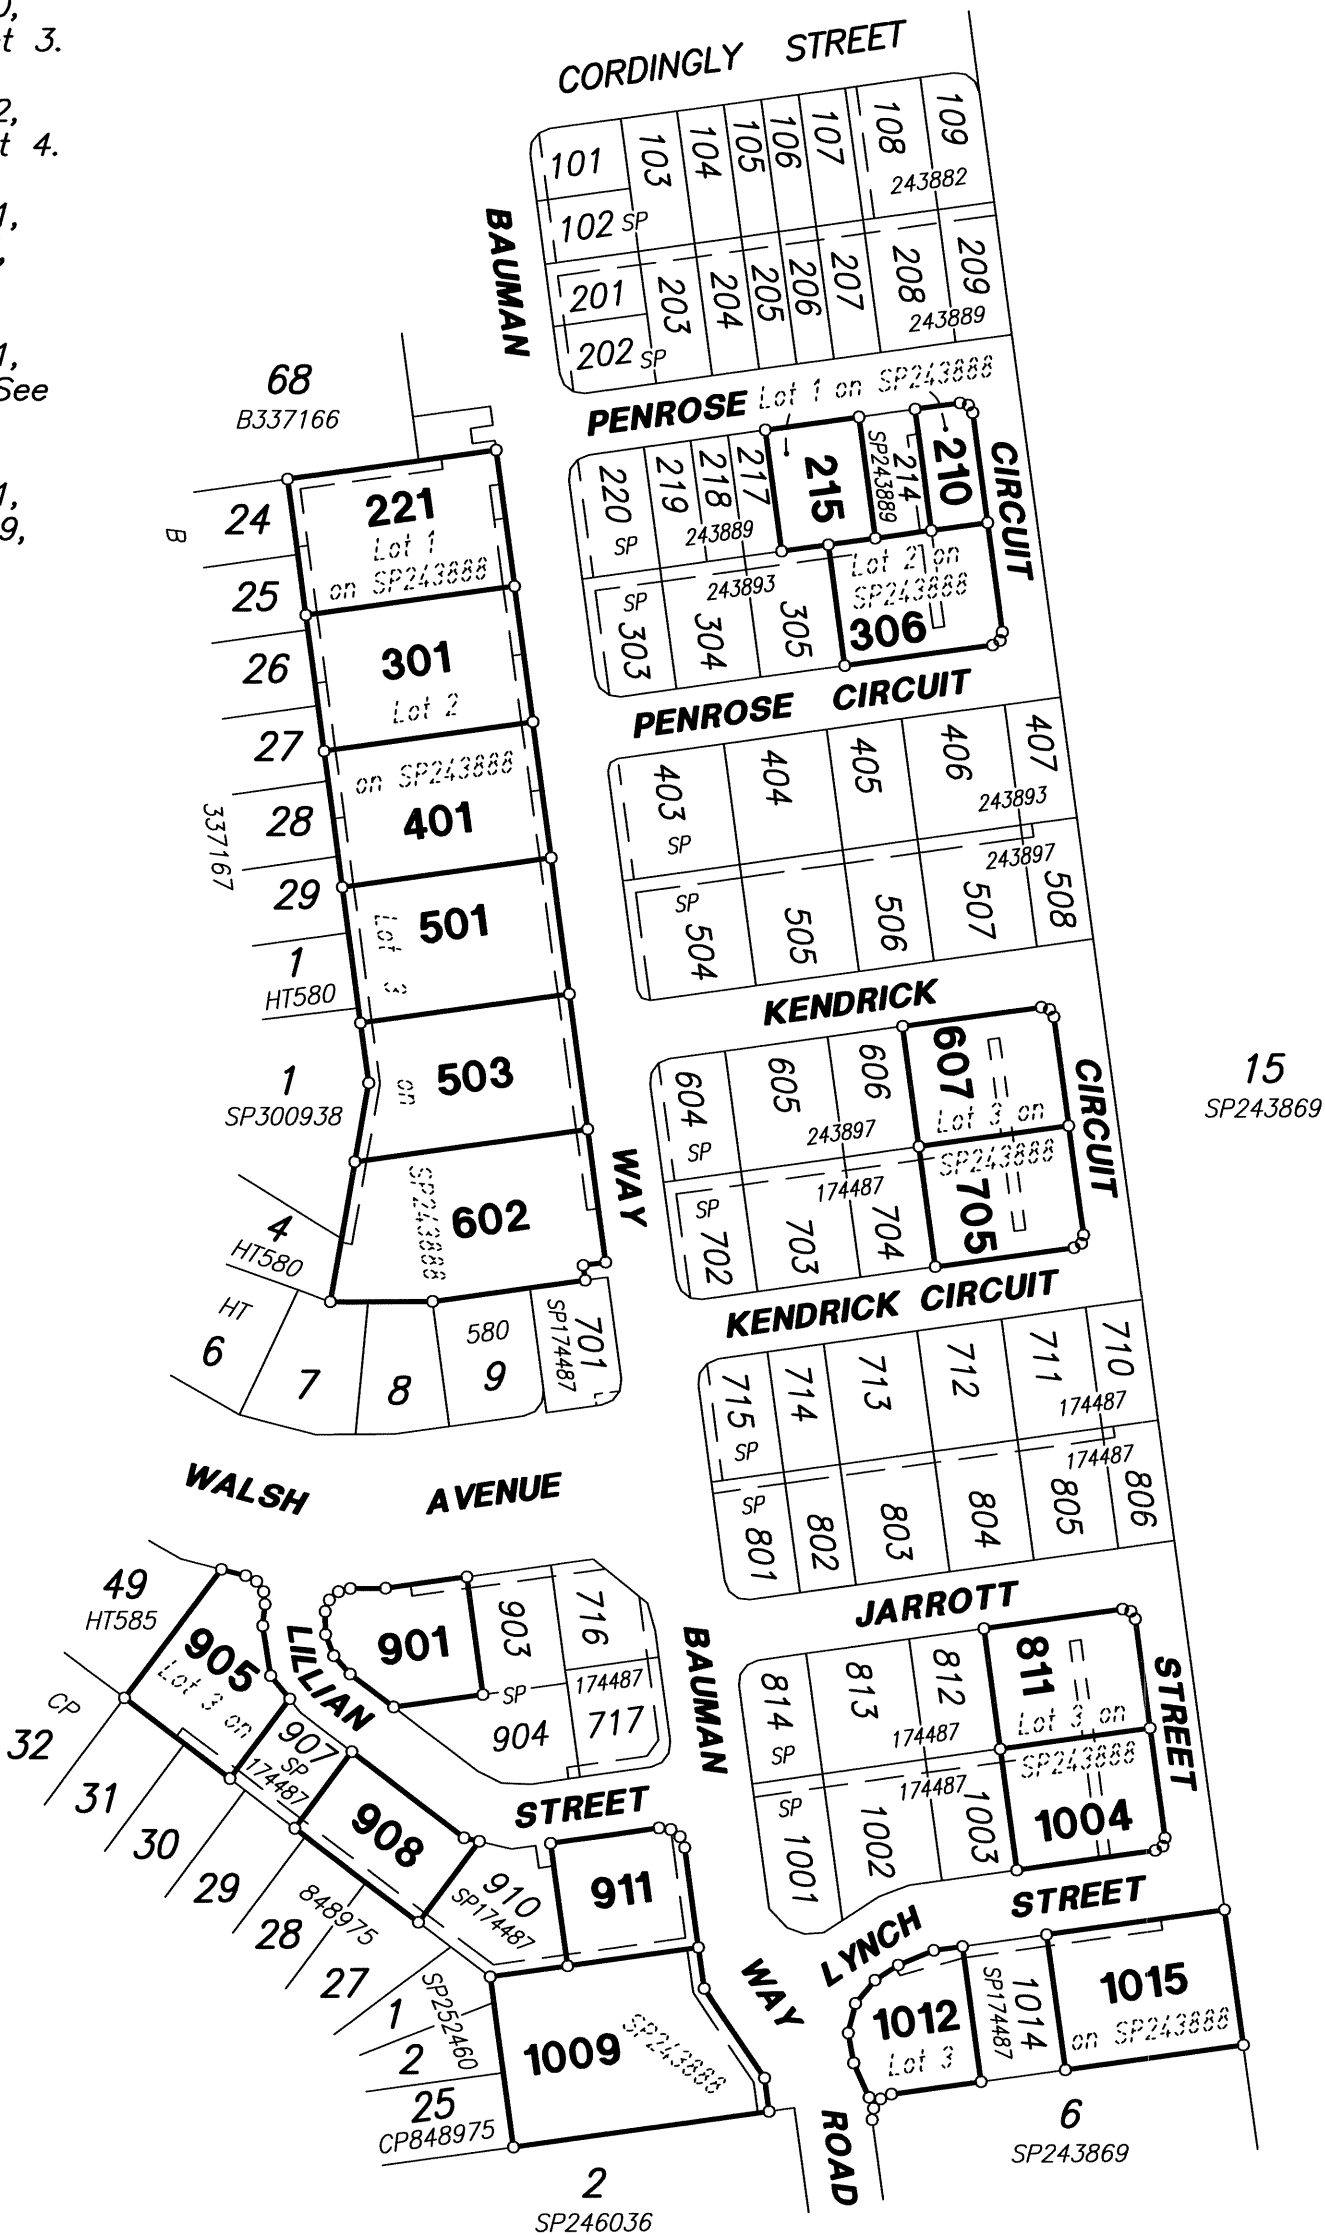

RPS Australia East Pty Ltd (ACN 140 292 762) hereby certify that the corporation, by Daniel Alan COATES, surveyor, for whose work the corporation accepts responsibility, under the supervision of Andrew Collin GARRETT, cadastral surveyor, has made this plan under Section 16 of the Survey and Mapping Infrastructure Regulation 2014 and pursuant to the Survey and Mapping Infrastructure Act 2003 and Surveyors Act 2003 and associated Regulations and Standards and that the plan is accurate, and compiled from SP174487, SP243897, SP243889 & SP243893 in the Department of Resources.

[Signature]
Authorised Delegate
27/5/21 Date

PLAN OF LOTS 210,215,221,301,306,401,501,503,602, 607,705,811,901,905,908,911,1004,1009,1012 & 1015
Cancelling Lots 210-213,215,216,221 & 222 on SP243889,
Lots 301,302,306-310,401 & 402 on SP243893, Lots 501-503,
601-603 & 607-611 on SP243897 & Lots 705-709,807-811,901,
902,905,906,908,909,911,912,1004-1013,1015 & 1016 on SP174487
LOCAL CENTRAL HIGHLANDS
GOVERNMENT: REGIONAL LOCALITY: BLACKWATER
Meridian: SP174487 Survey Records NO

Scale: 1 : 2000
Format: STANDARD

SP125985

Land Title Act 1994 ; Land Act 1994
Form 21B Version 2

FINAL 148252 (GC/BNE)

(Dealing No.)

WARNING : Folded or Mutilated Plans will not be accepted.
Plans may be rolled.
Information may not be placed in the outer margins.



4. Lodged by

(Include address, phone number, reference and Lodger Code)

Sheet 2 of 7



I. Existing		Created			Existing		Created		
Title Reference	Description	New Lots	Road	Secondary Interests	Title Reference	Description	New Lots	Road	Secondary Interests
50898758	Lot 210 on SP243889	210	-	-	50911580	Lot 706 on SP174487	705	-	-
50898759	Lot 211 on SP243889	210	-	-	50911581	Lot 707 on SP174487	705	-	-
50898760	Lot 212 on SP243889	210	-	-	50911582	Lot 708 on SP174487	705	-	-
50898761	Lot 213 on SP243889	210	-	-	50911583	Lot 709 on SP174487	705	-	-
50898763	Lot 215 on SP243889	215	-	-	50911598	Lot 807 on SP174487	811	-	-
50898764	Lot 216 on SP243889	215	-	-	50911599	Lot 808 on SP174487	811	-	-
50898769	Lot 221 on SP243889	221	-	-	50911600	Lot 809 on SP174487	811	-	-
50898770	Lot 222 on SP243889	221	-	-	50911601	Lot 810 on SP174487	811	-	-
50904137	Lot 301 on SP243893	301	-	-	50911602	Lot 811 on SP174487	811	-	-
50904138	Lot 302 on SP243893	301	-	-	50911606	Lot 901 on SP174487	901	-	-
50904142	Lot 306 on SP243893	306	-	-	50911607	Lot 902 on SP174487	901	-	-
50904143	Lot 307 on SP243893	306	-	-	50911610	Lot 905 on SP174487	905	-	-
50904144	Lot 308 on SP243893	306	-	-	50911611	Lot 906 on SP174487	905	-	-
50904145	Lot 309 on SP243893	306	-	-	50911613	Lot 908 on SP174487	908	-	-
50904146	Lot 310 on SP243893	306	-	-	50911614	Lot 909 on SP174487	908	-	-
50904147	Lot 401 on SP243893	401	-	-	50911616	Lot 911 on SP174487	911	-	-
50904148	Lot 402 on SP243893	401	-	-	50911617	Lot 912 on SP174487	911	-	-
50911342	Lot 501 on SP243897	501	-	-	50911621	Lot 1004 on SP174487	1004	-	-
50911343	Lot 502 on SP243897	501	-	-	50911622	Lot 1005 on SP174487	1004	-	-
50911344	Lot 503 on SP243897	503	-	-	50911623	Lot 1006 on SP174487	1004	-	-
50911350	Lot 601 on SP243897	503	-	-	50911624	Lot 1007 on SP174487	1004	-	-
50911351	Lot 602 on SP243897	602	-	-	50911625	Lot 1008 on SP174487	1004	-	-
50911352	Lot 603 on SP243897	602	-	-	50911626	Lot 1009 on SP174487	1009	-	-
50911356	Lot 607 on SP243897	607	-	-	50911627	Lot 1010 on SP174487	1009	-	-
50911357	Lot 608 on SP243897	607	-	-	50911628	Lot 1011 on SP174487	1009	-	-
50911358	Lot 609 on SP243897	607	-	-	50911629	Lot 1012 on SP174487	1012	-	-
50911359	Lot 610 on SP243897	607	-	-	50911630	Lot 1013 on SP174487	1012	-	-
50911360	Lot 611 on SP243897	607	-	-	50911632	Lot 1015 on SP174487	1015	-	-
50911579	Lot 705 on SP174487	705	-	-	50911633	Lot 1016 on SP174487	1015	-	-

Easement	Lots to be Encumbered
714893041 (Emt A on SP243893)	301
714893043 (Emt B on SP243893)	301
714893046 (Emt C on SP243893)	301
714893049 (Emt D on SP243893)	301
714893055 (Emt H on SP243893)	306
714893058 (Emt I on SP243893)	401
714893061 (Emt J on SP243893)	401
714893063 (Emt K on SP243893)	401
714893075 (Emt L on SP243893)	401
714801346 (Emt O on SP243889)	221
714801348 (Emt P on SP243889)	221
714801351 (Emt Q on SP243889)	221
714801355 (Emt R on SP243889)	221
715023305 (Emt Q on SP243896)	501,503,602
715023306 (Emt R on SP243896)	501,503,602
715023309 (Emt T on SP243896)	607,705
715055511 (Emt W on SP174486)	901
715055512 (Emt X on SP174486)	905,908,911,1009
715055515 (Emt Z on SP174486)	811,1004
715055507 (Emt AA on SP174486)	1012,1015

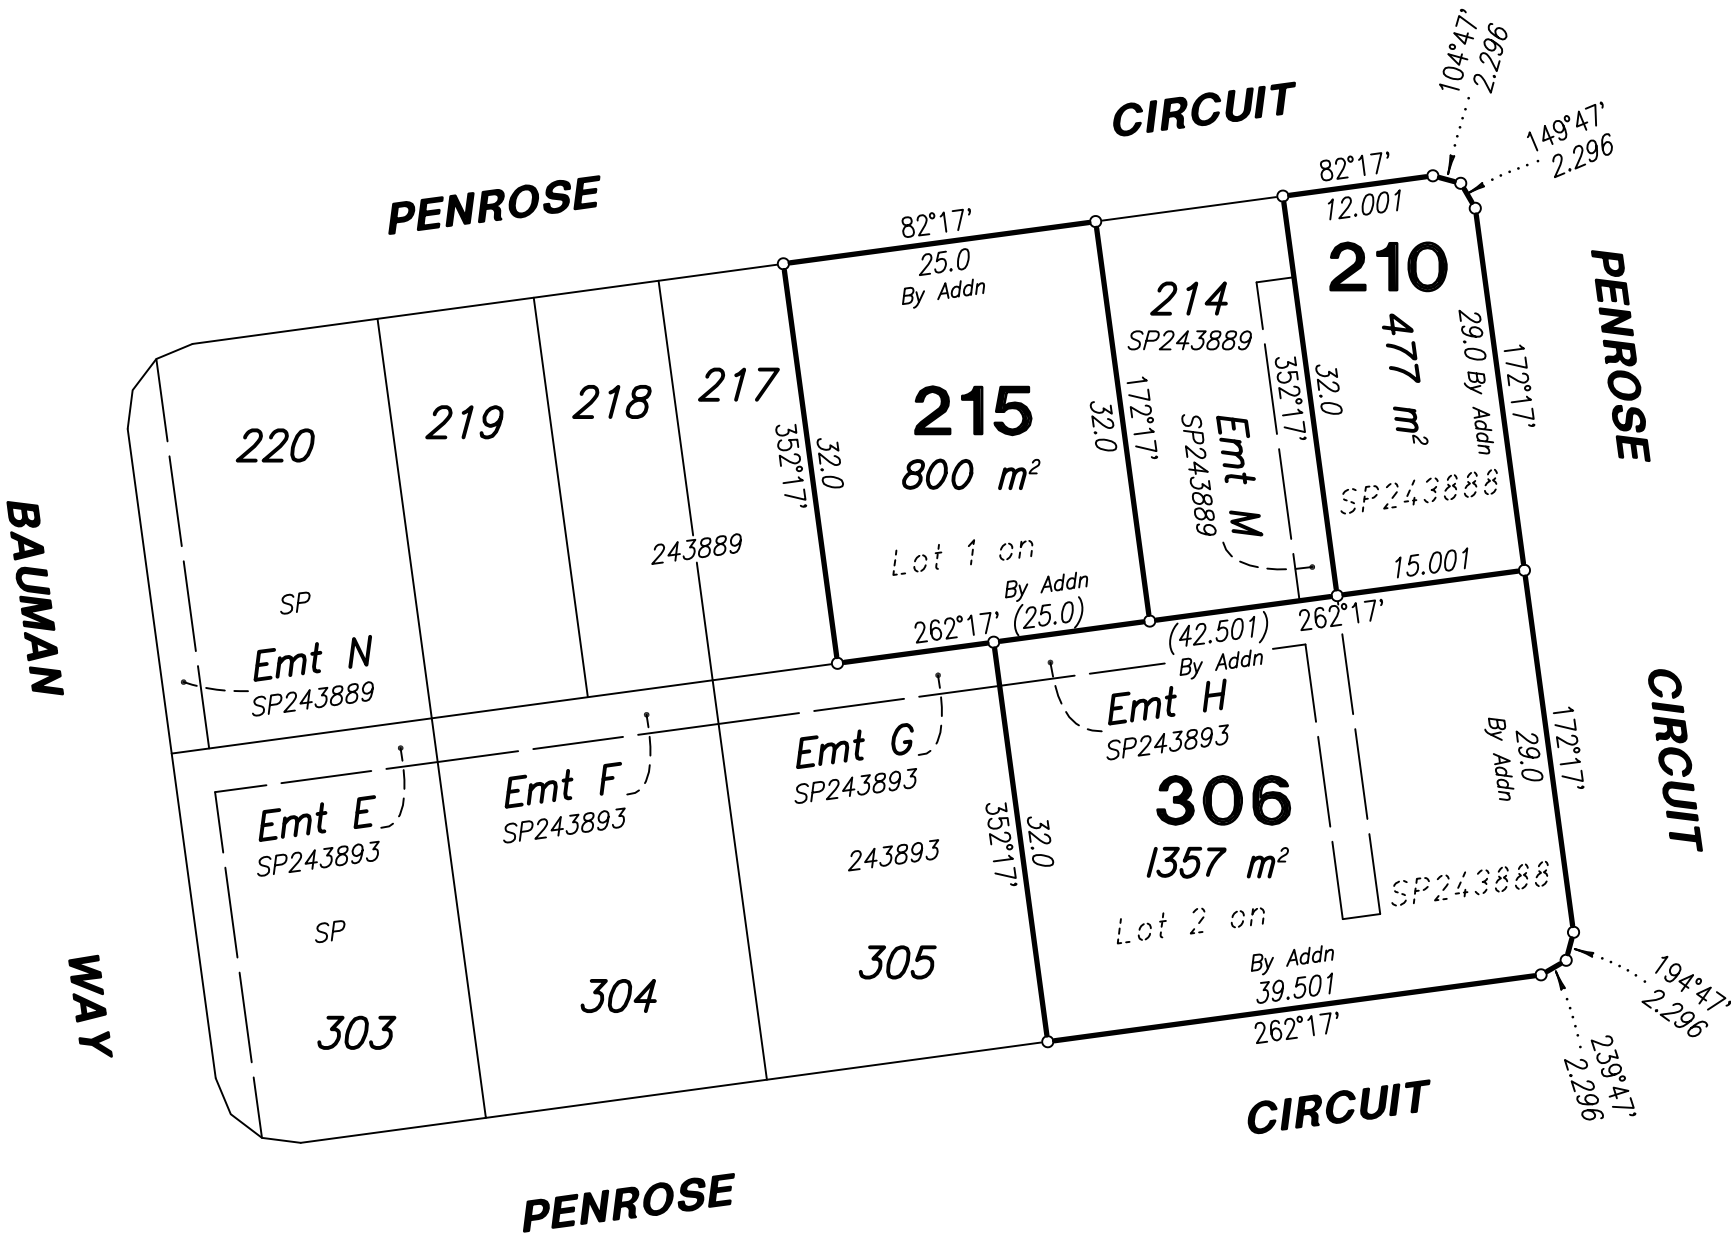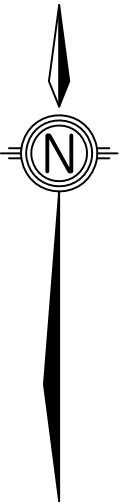


Scale 1 : 600



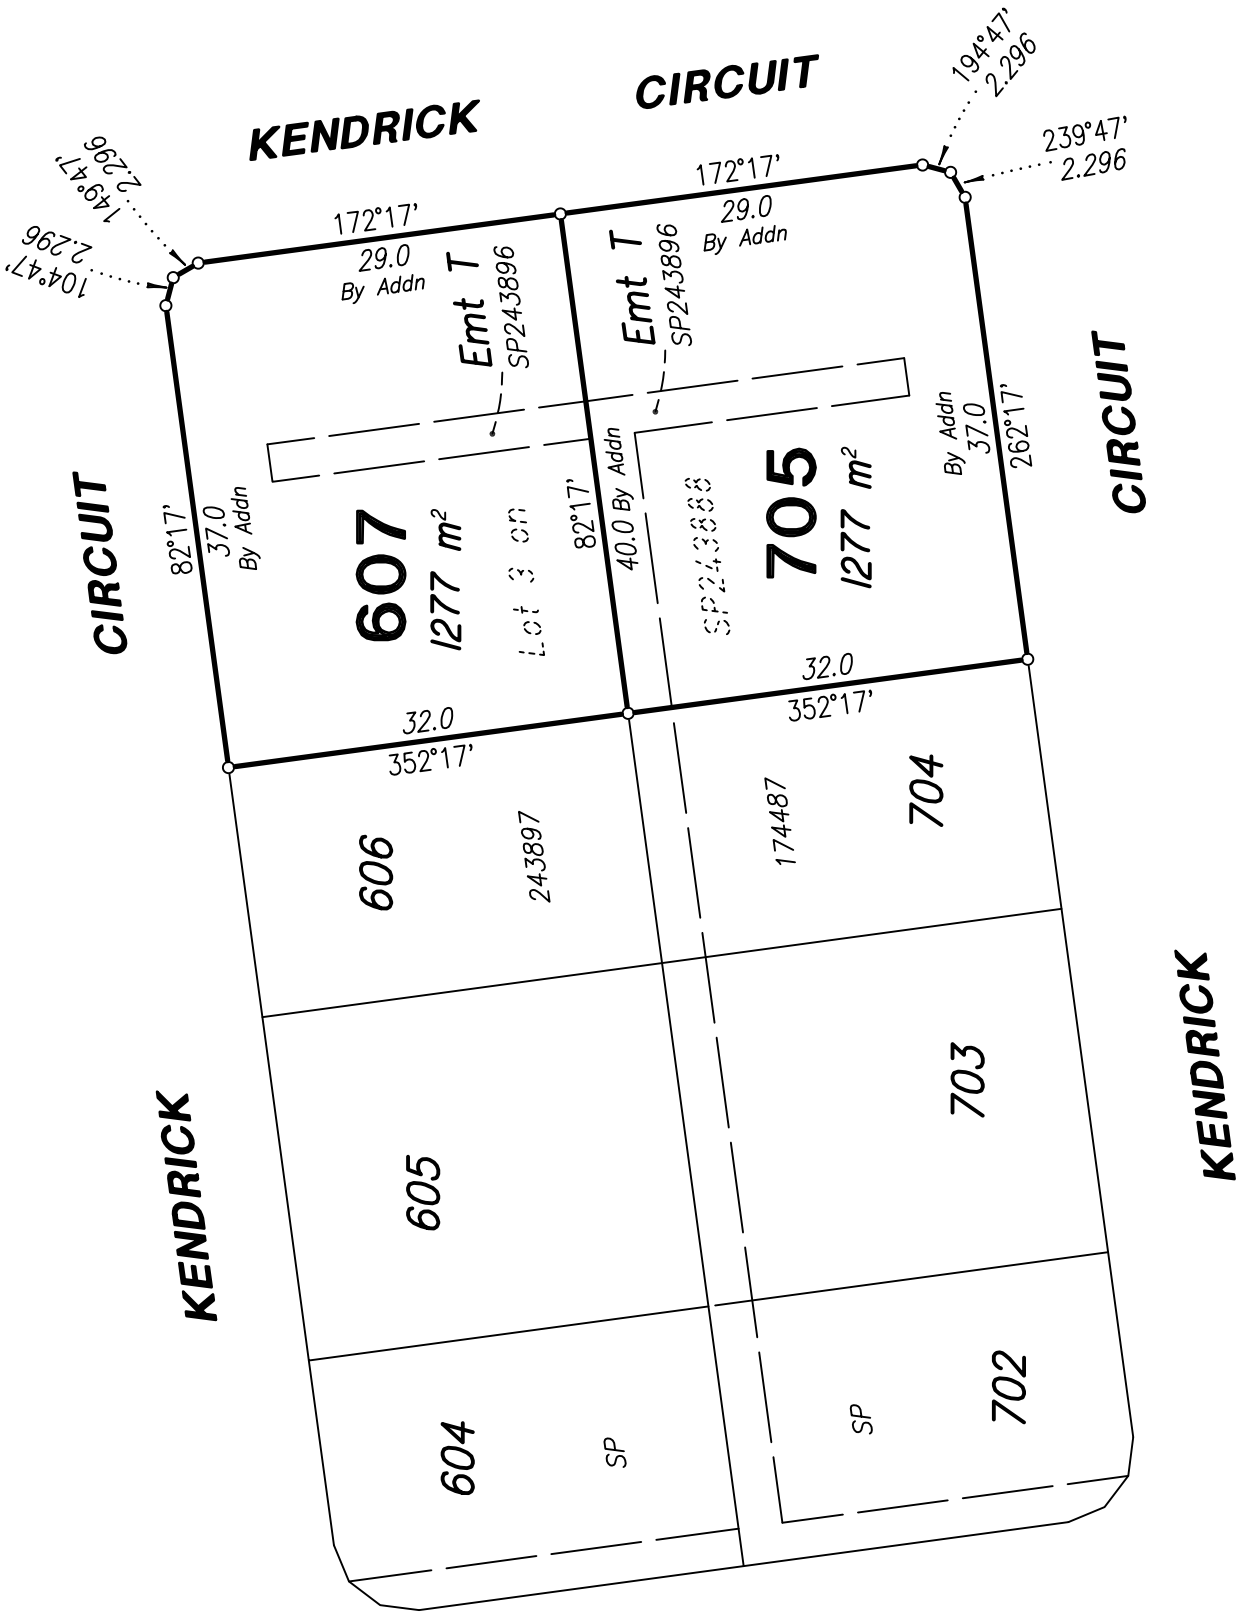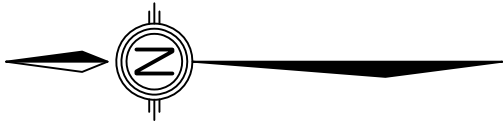


WALSH AVENUE

Scale 1 : 600

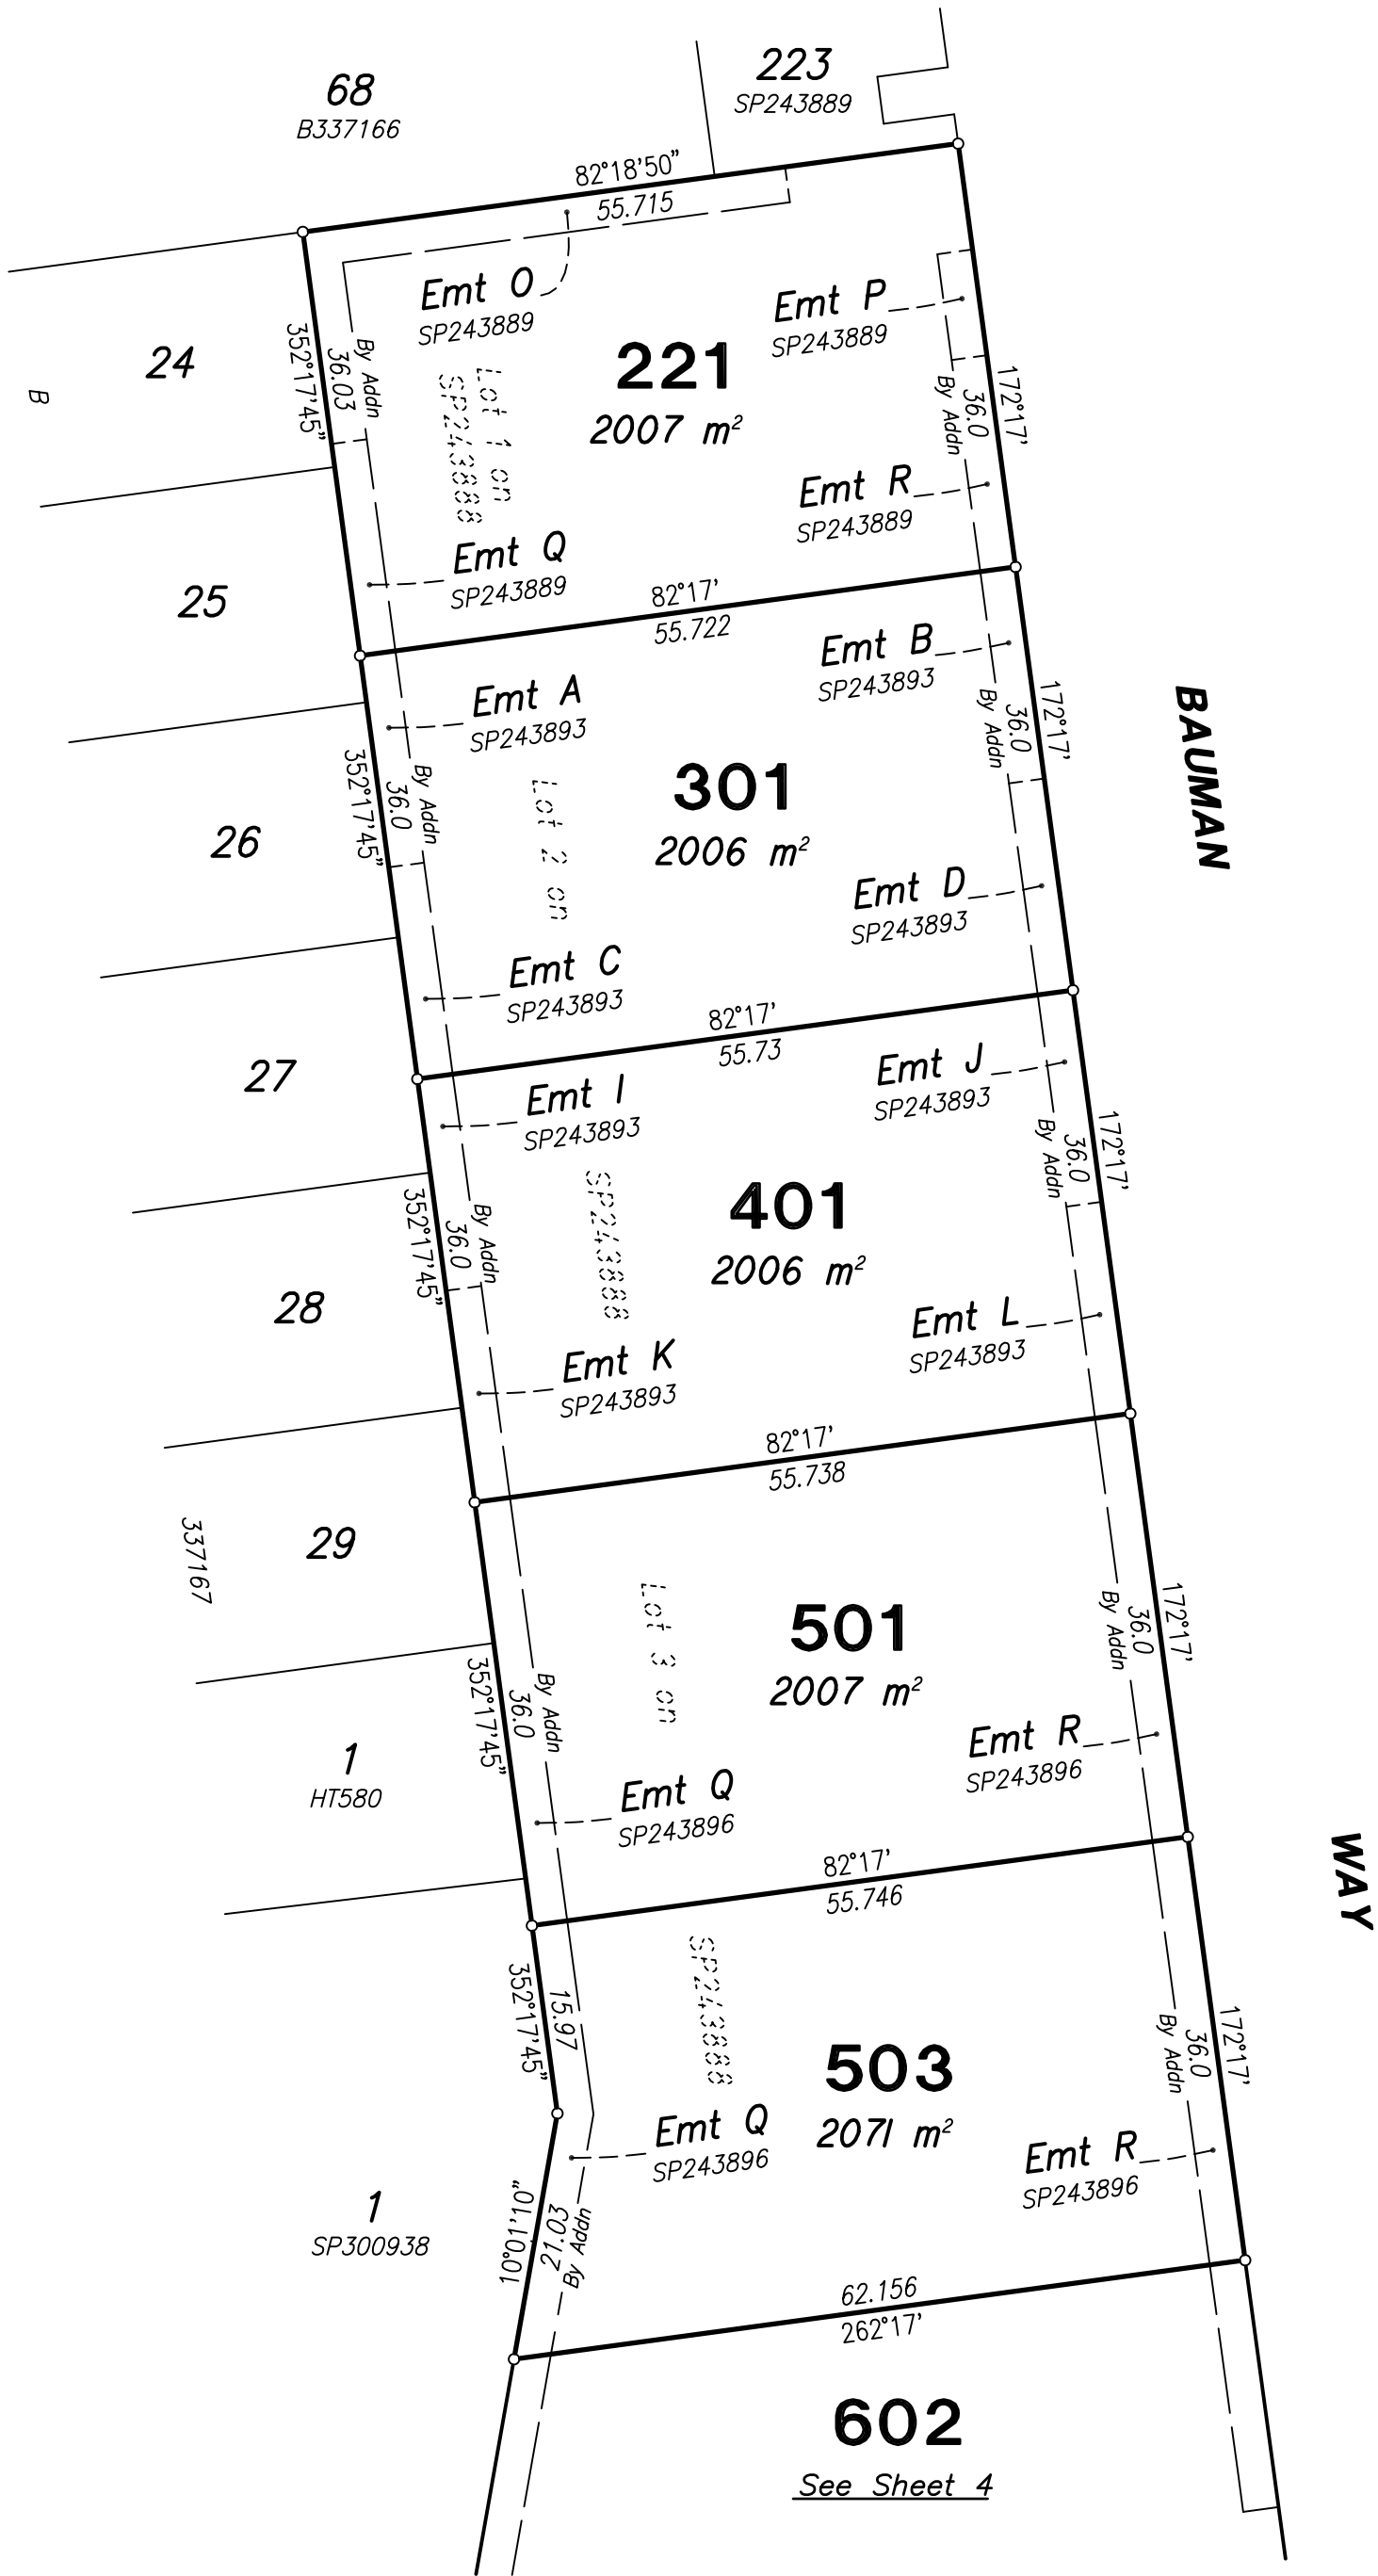


Scale 1 : 600

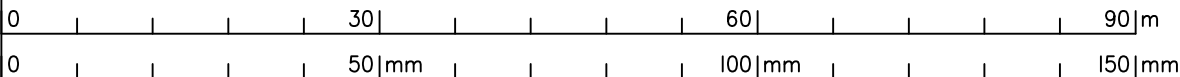


Insert
Plan
Number

SP125985

State copyright reserved.

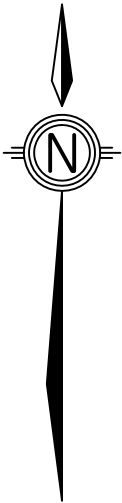

BAUMAN

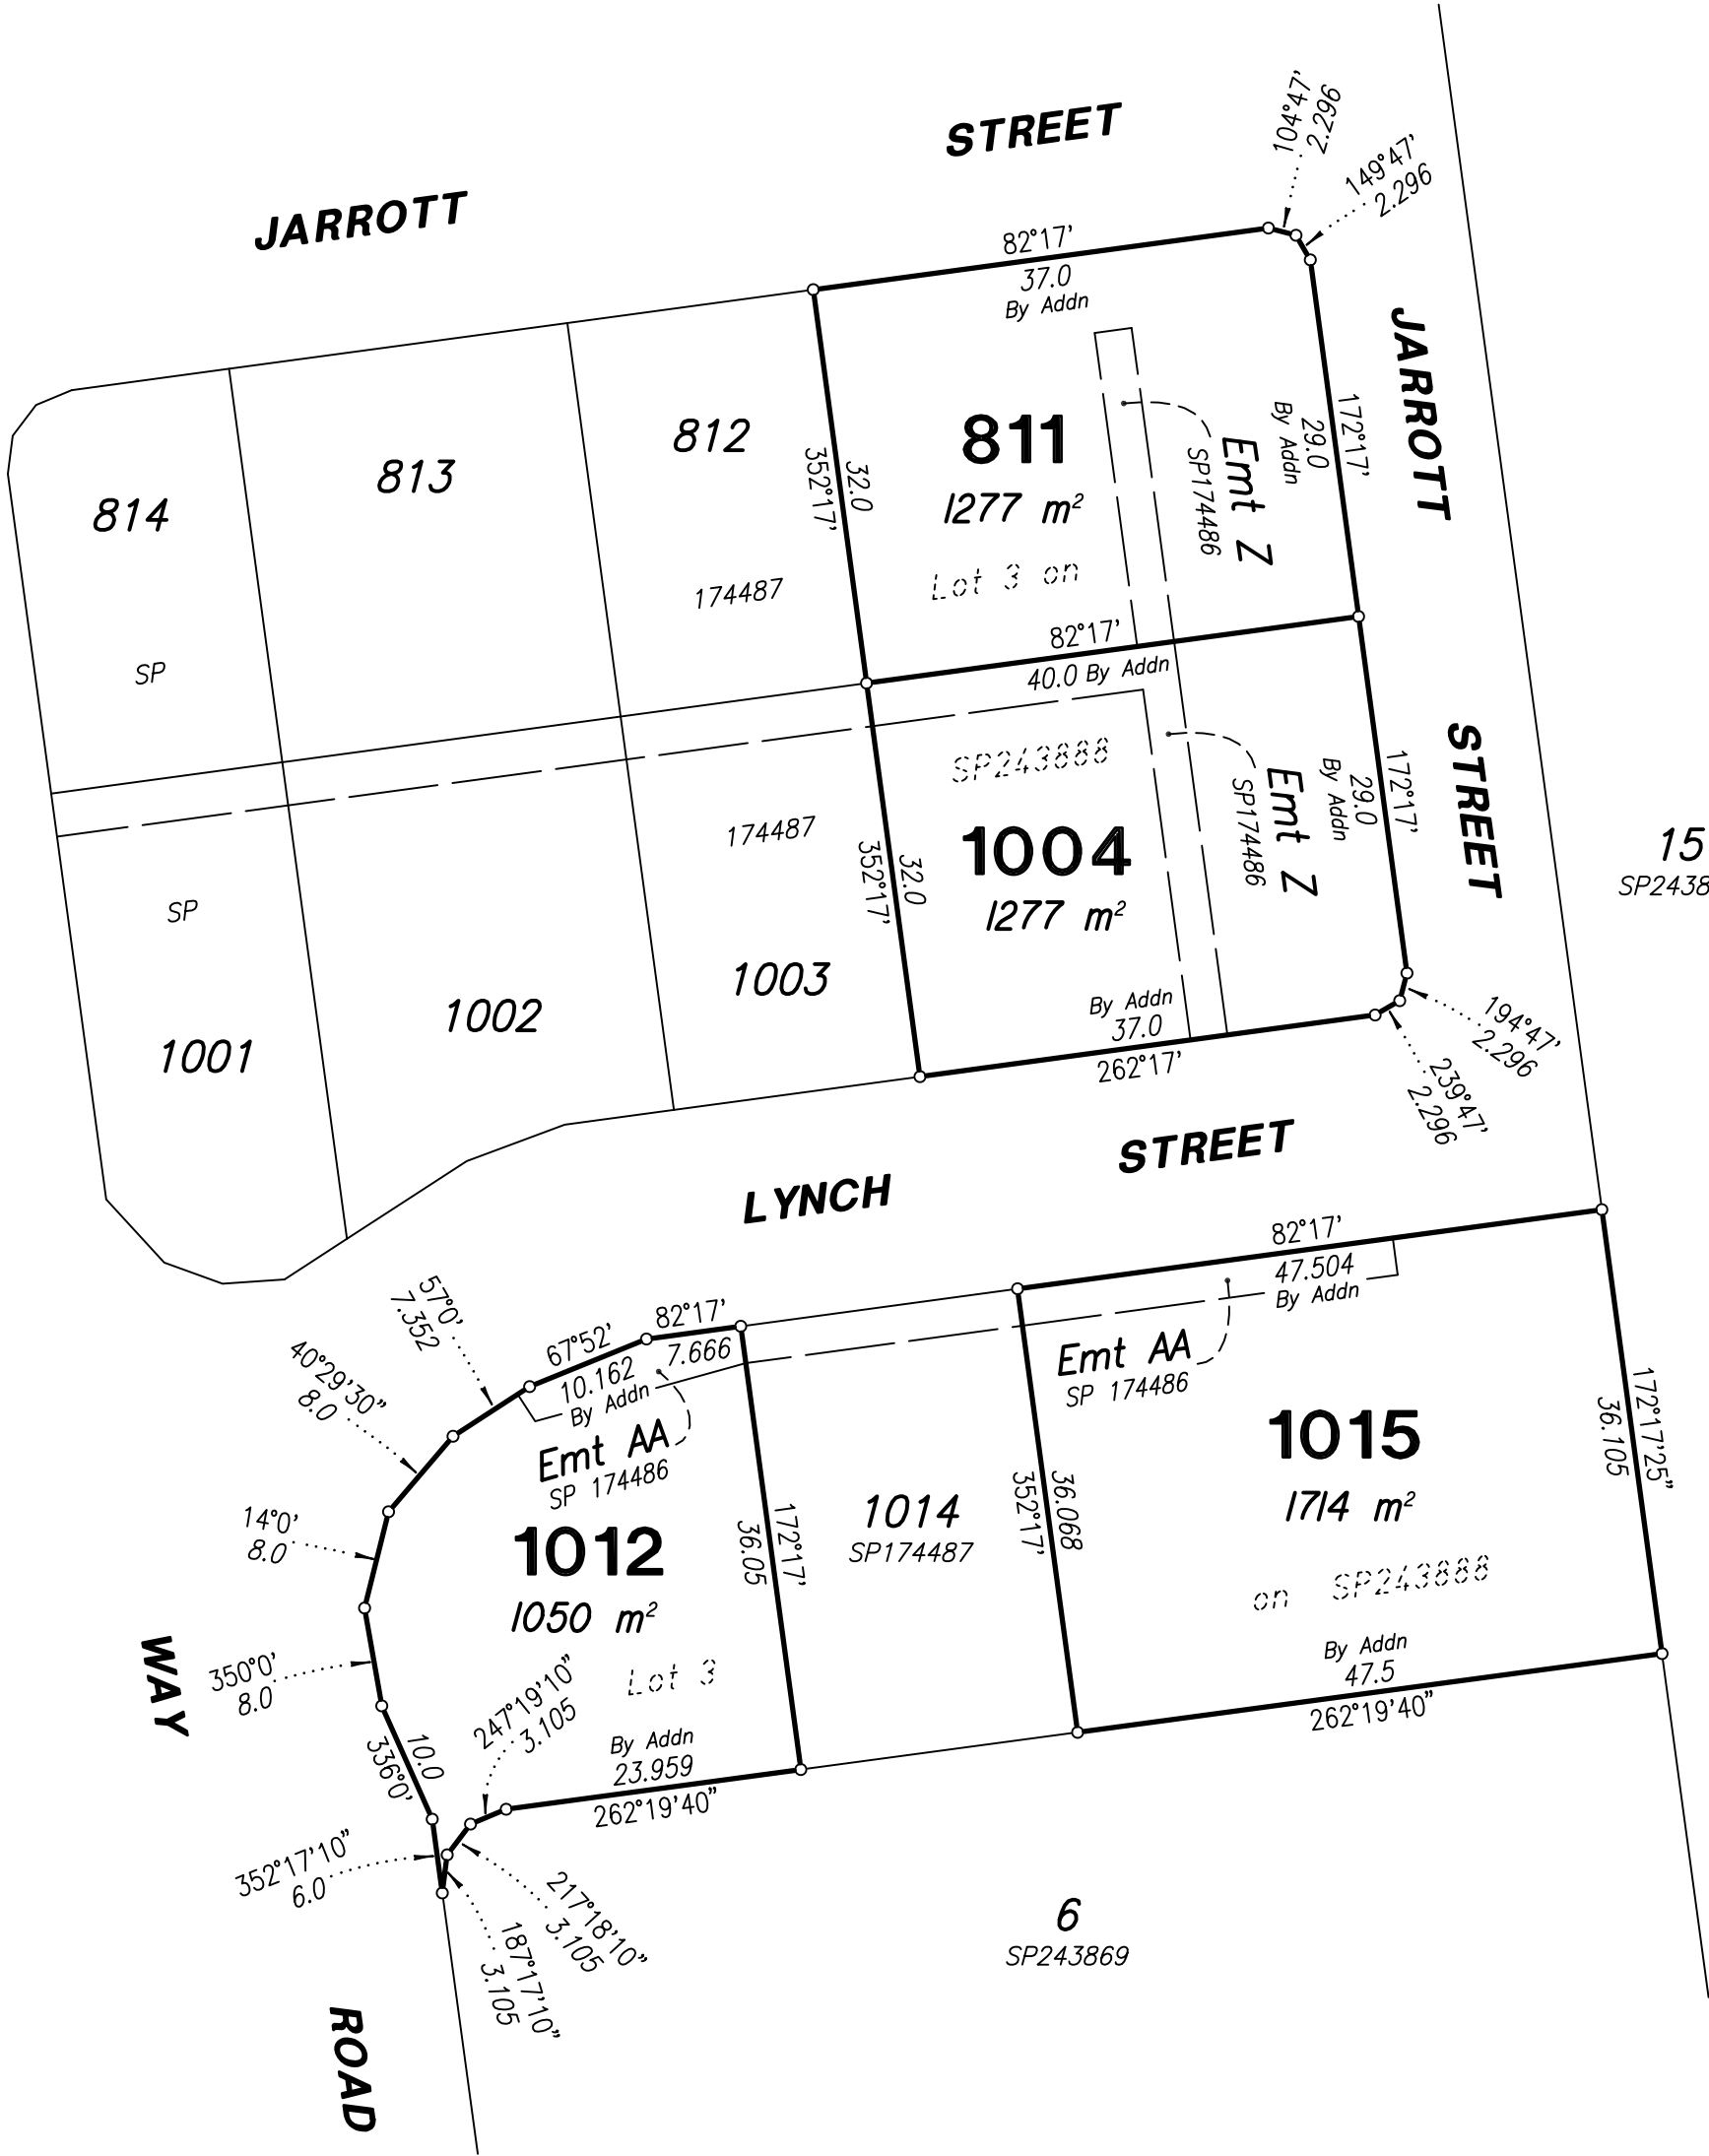

Scale 1 : 600

