




APPENDIX B

Sand Resource Photographs

Information contained on this drawing is the copyright of Golder Associates Pty Ltd. Unauthorised use or reproduction of this plan either wholly or in part without written permission infringes copyright.
 © Golder Associates Pty Ltd.

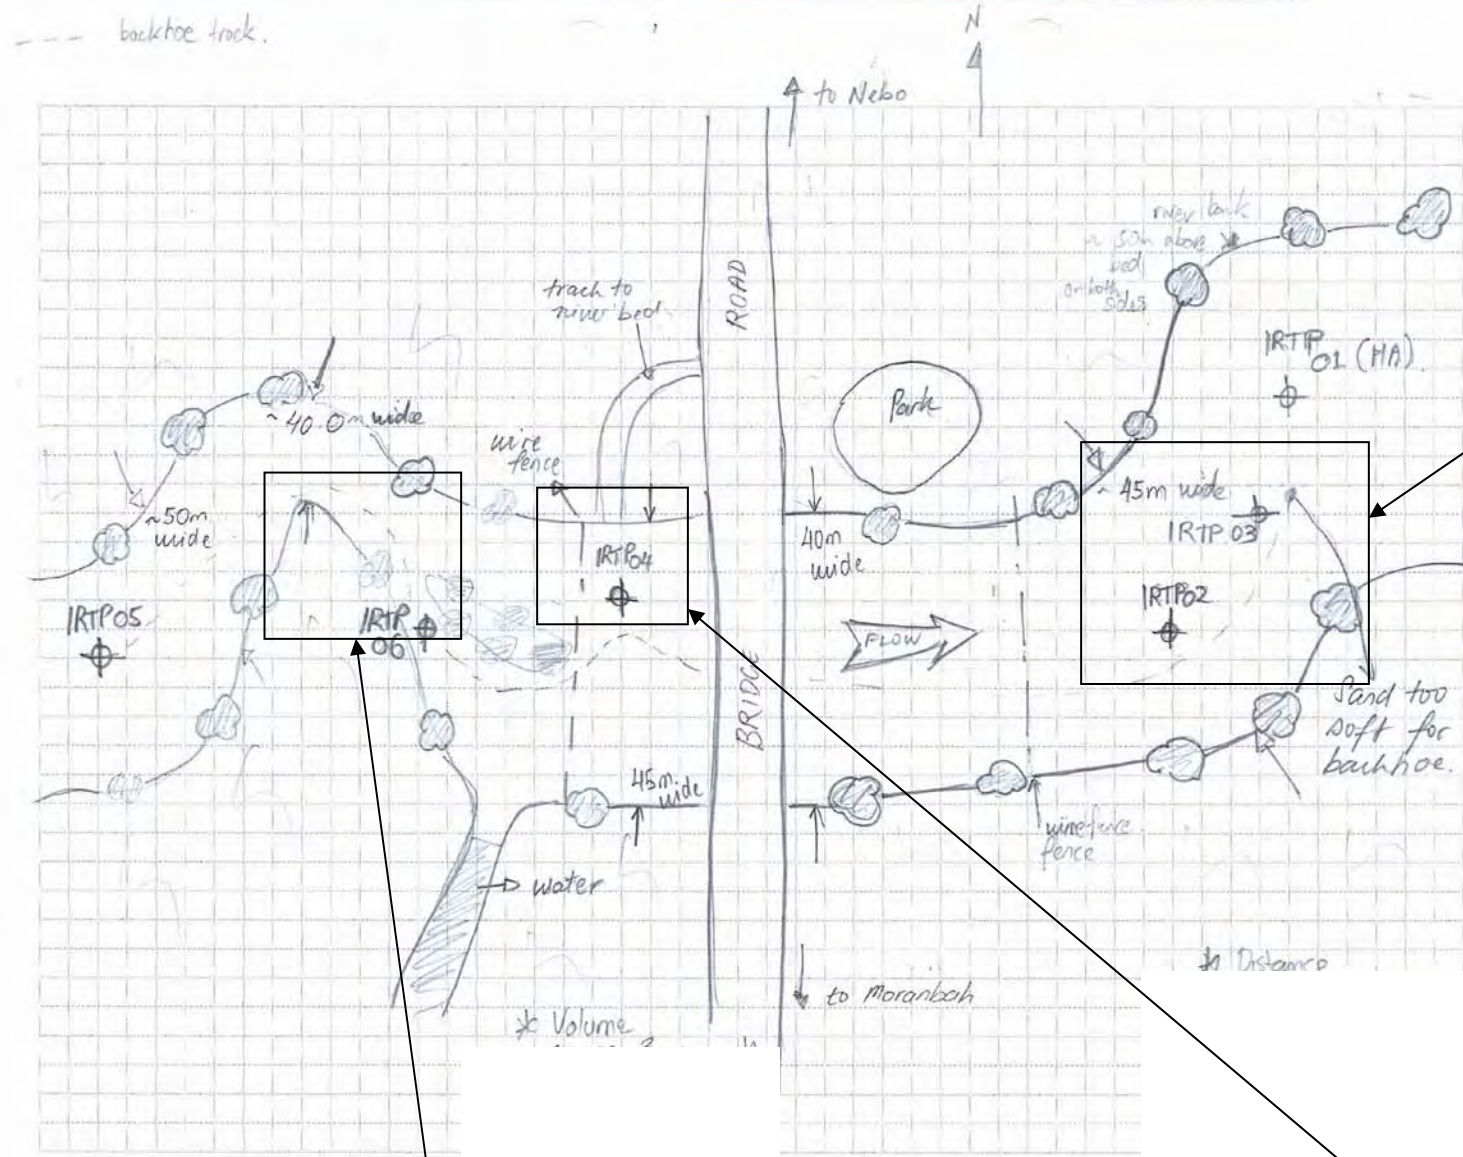

SUBJECT		108AC RIVER DAM/PIPER SITE	
Job No:	67632049	Made by	ACE
Ref:	ISAAC RIVER	Checked by	IRTP
Sheet	1 of 1	Date	9/7/09



Facing upstream



Facing access track



Facing upstream



CLIENT	SunWater	PROJECT	Connors River Dam & Pipeline		
DRAWN	SMA	DATE	02-09-2009	TITLE	ISAAC RIVER SOUTHERN SITE
CHECKED	AB	DATE	8-10-2009		
SCALE	Not to Scale		PROJECT No	154-077632049	FIGURE No
					B1
					REV No
					0
					A3

Information contained on this drawing is the copyright of Golder Associates Pty Ltd. Unauthorised use or reproduction of this plan either wholly or in part without written permission infringes copyright.




Facing downstream



Facing upstream




SUBJECT ISAAC RIVER NORTHERN SITE		
Job No.: 077632049	Made by ACF	Date 9/10/7/09
Ref. Isaac River	Checked by	Sheet 2 of 2

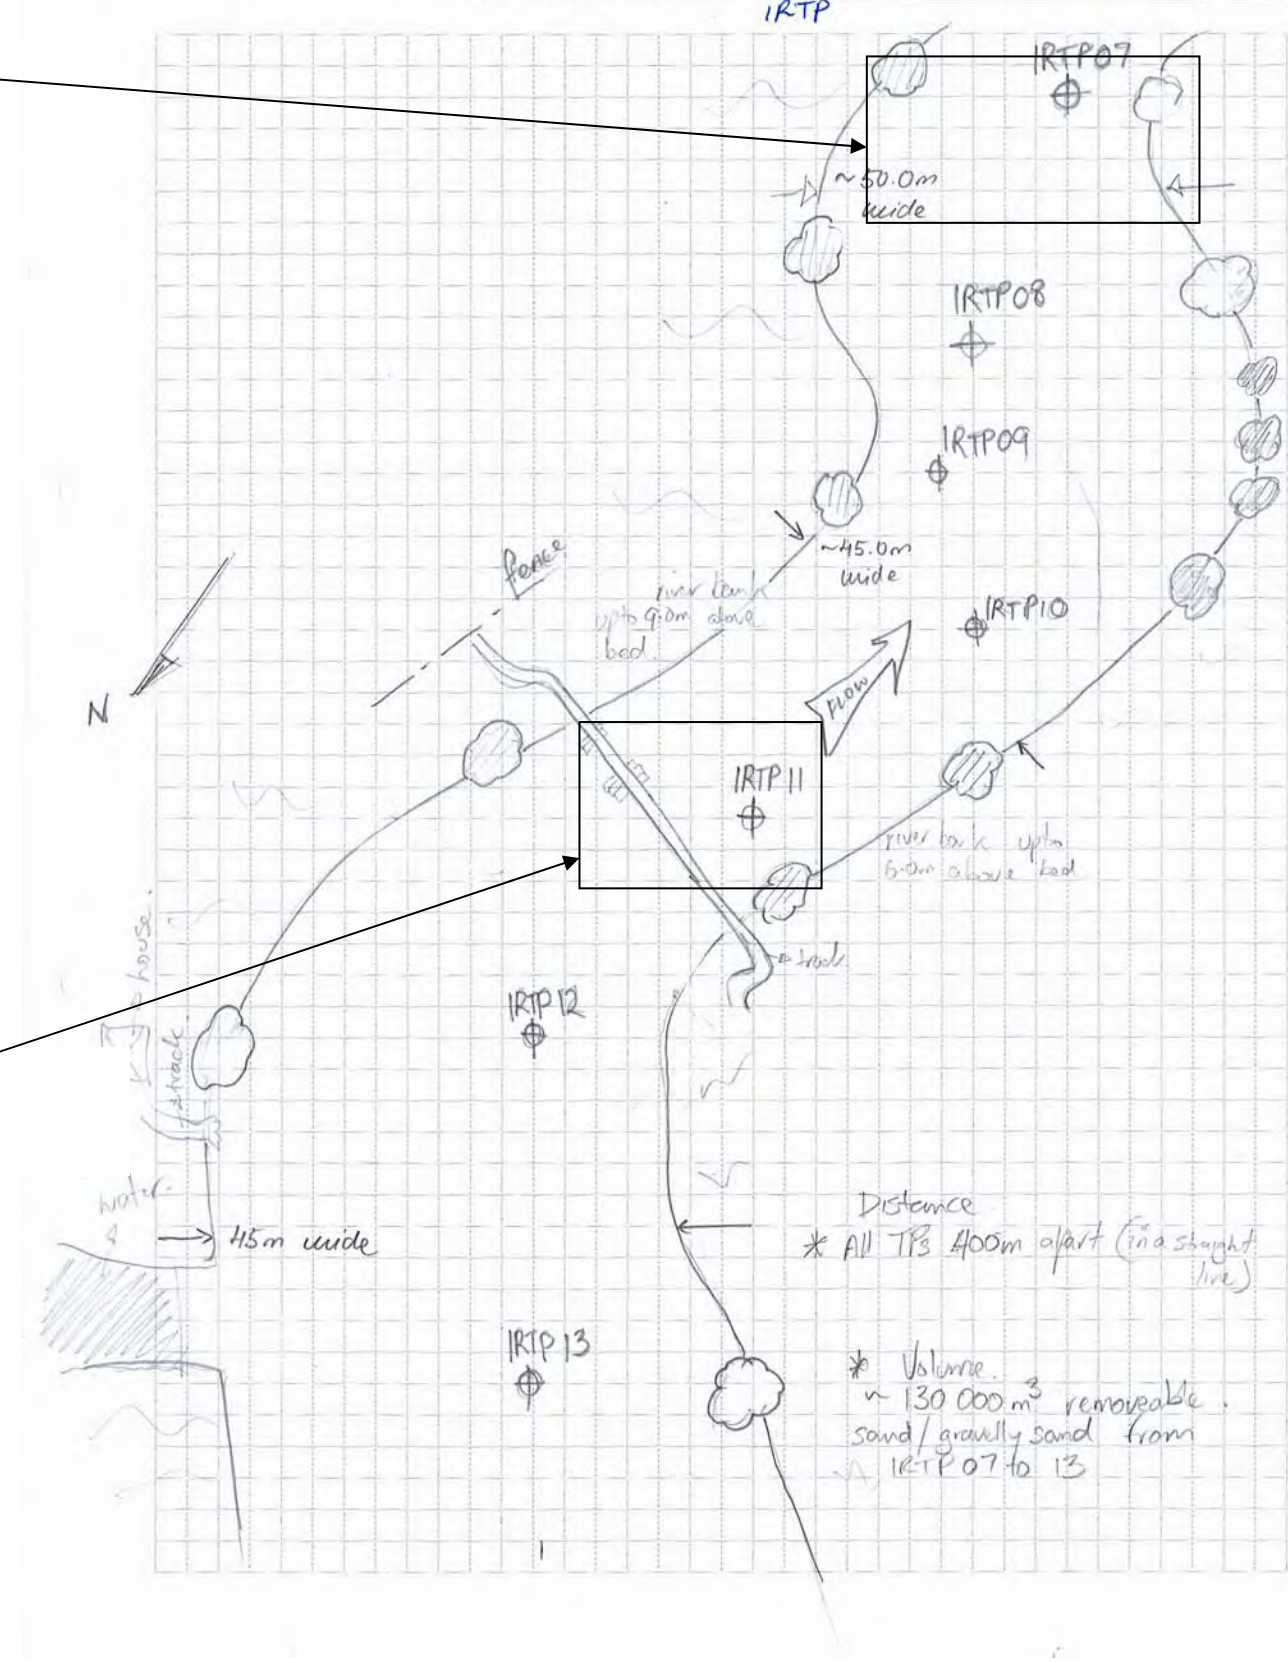

	CLIENT SunWater		PROJECT Connors River Dam & Pipeline		
	DRAWN SMA	DATE 02-09-2009	TITLE ISAAC RIVER NORTHERN SITE		
	CHECKED AB	DATE 8-10-2009			
	SCALE Not to Scale	PROJECT No 154-077632049	FIGURE No B2	REV No 0	A3

Information contained on this drawing is the copyright of Golder Associates Pty Ltd. Unauthorised use or reproduction of this plan either wholly or in part without written permission infringes copyright.
© Golder Associates Pty Ltd.

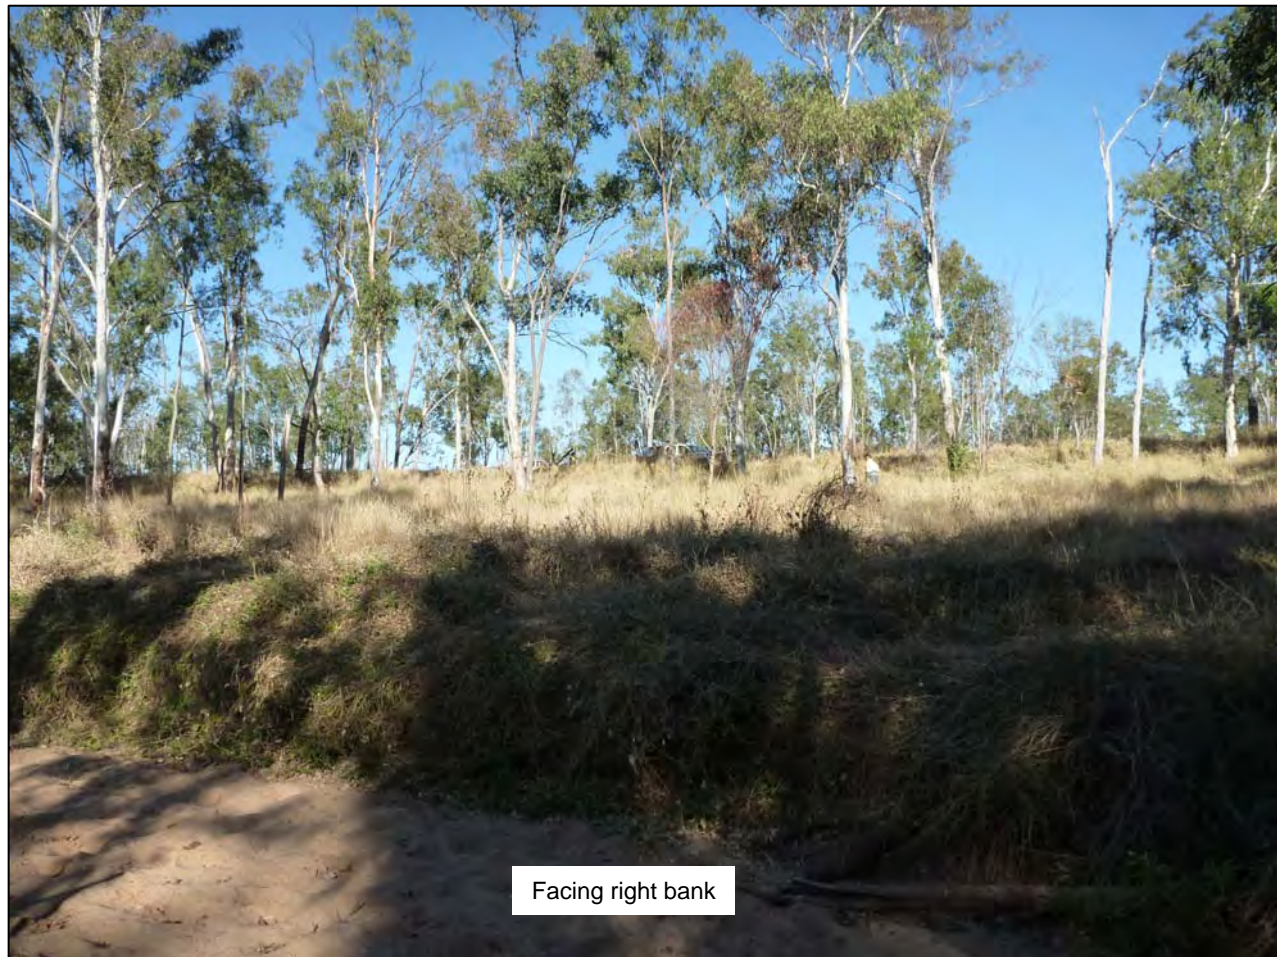


Facing right bank



Facing left bank




SUBJECT CONNORS RIVER PIPELINE NORTH CREEK		
Job No.: 077632049	Made by SMA	Date 13/07/09
Ref.	Checked by	Sheet 1 of 5

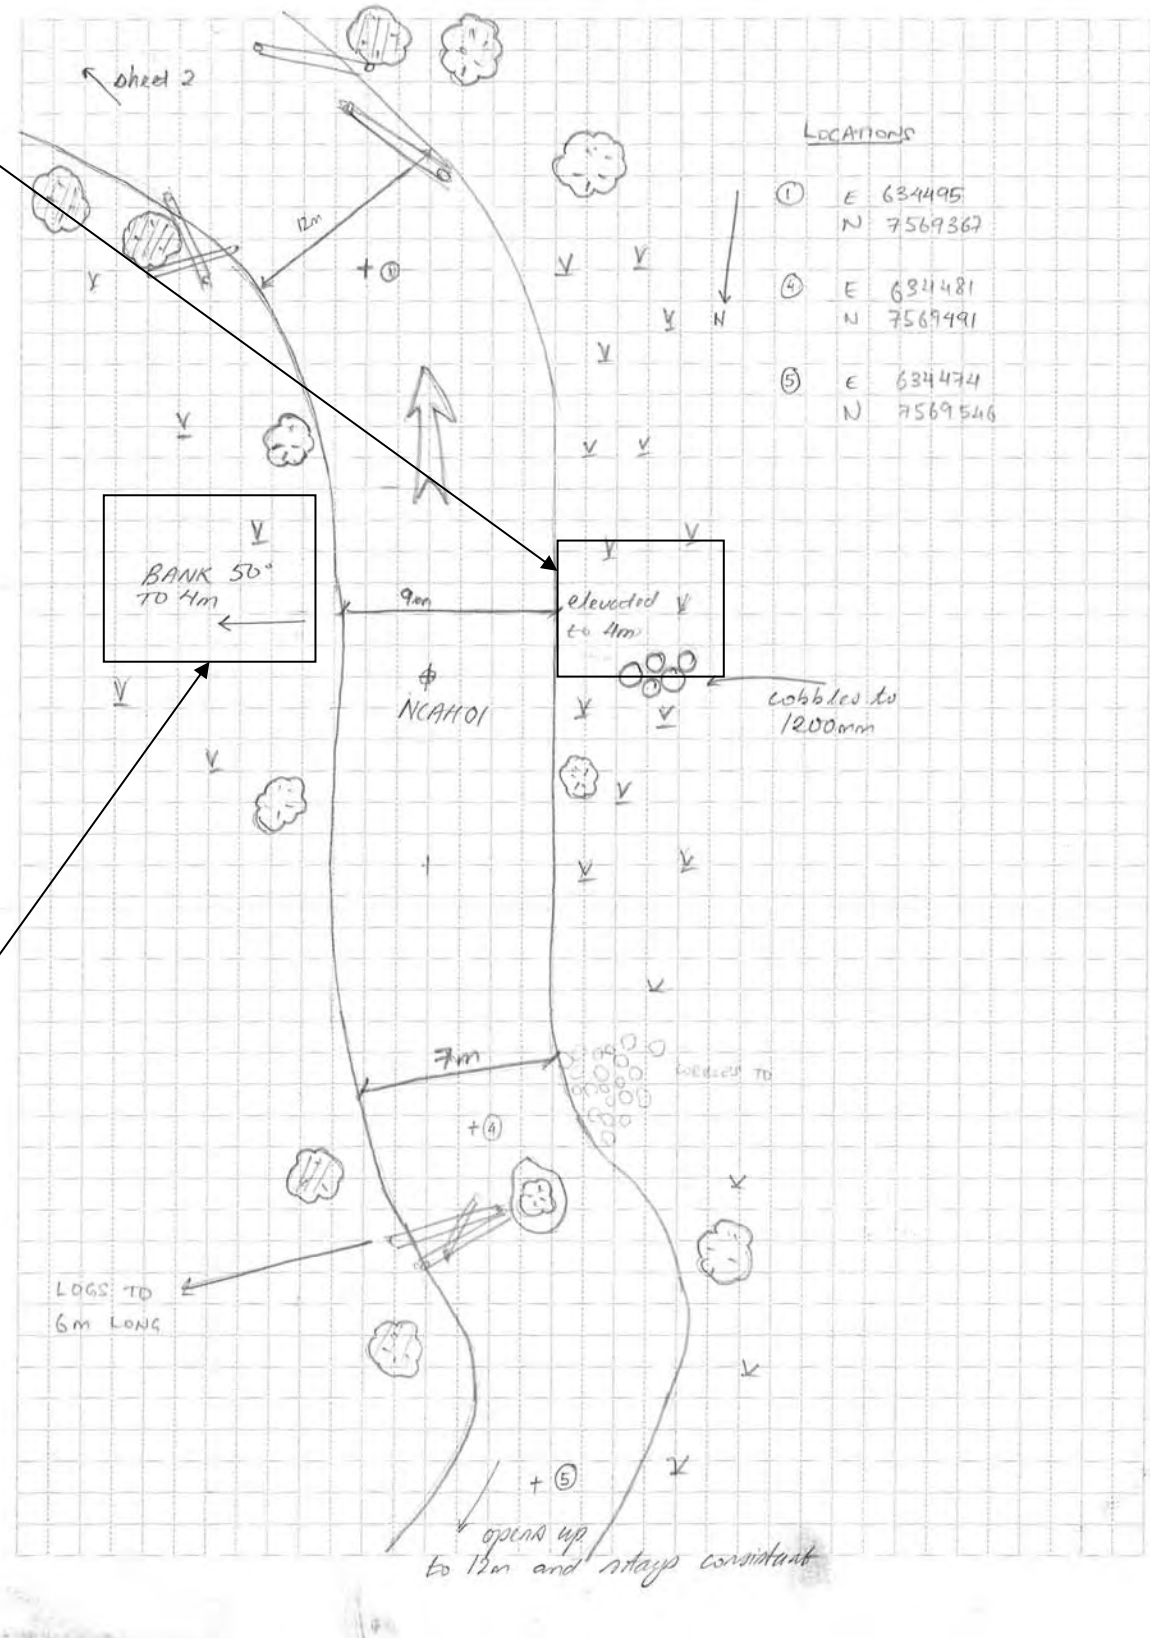


	CLIENT SunWater		PROJECT Connors River Dam & Pipeline	
	DRAWN SMA	DATE 02-09-2009	TITLE NORTH CREEK – NCAH01	
	CHECKED AB	DATE 8-10-2009		
	SCALE Not to Scale		PROJECT No 154-077632049	FIGURE No B3

Information contained on this drawing is the copyright of Golder Associates Pty Ltd. Unauthorised use or reproduction of this plan either wholly or in part without written permission infringes copyright.

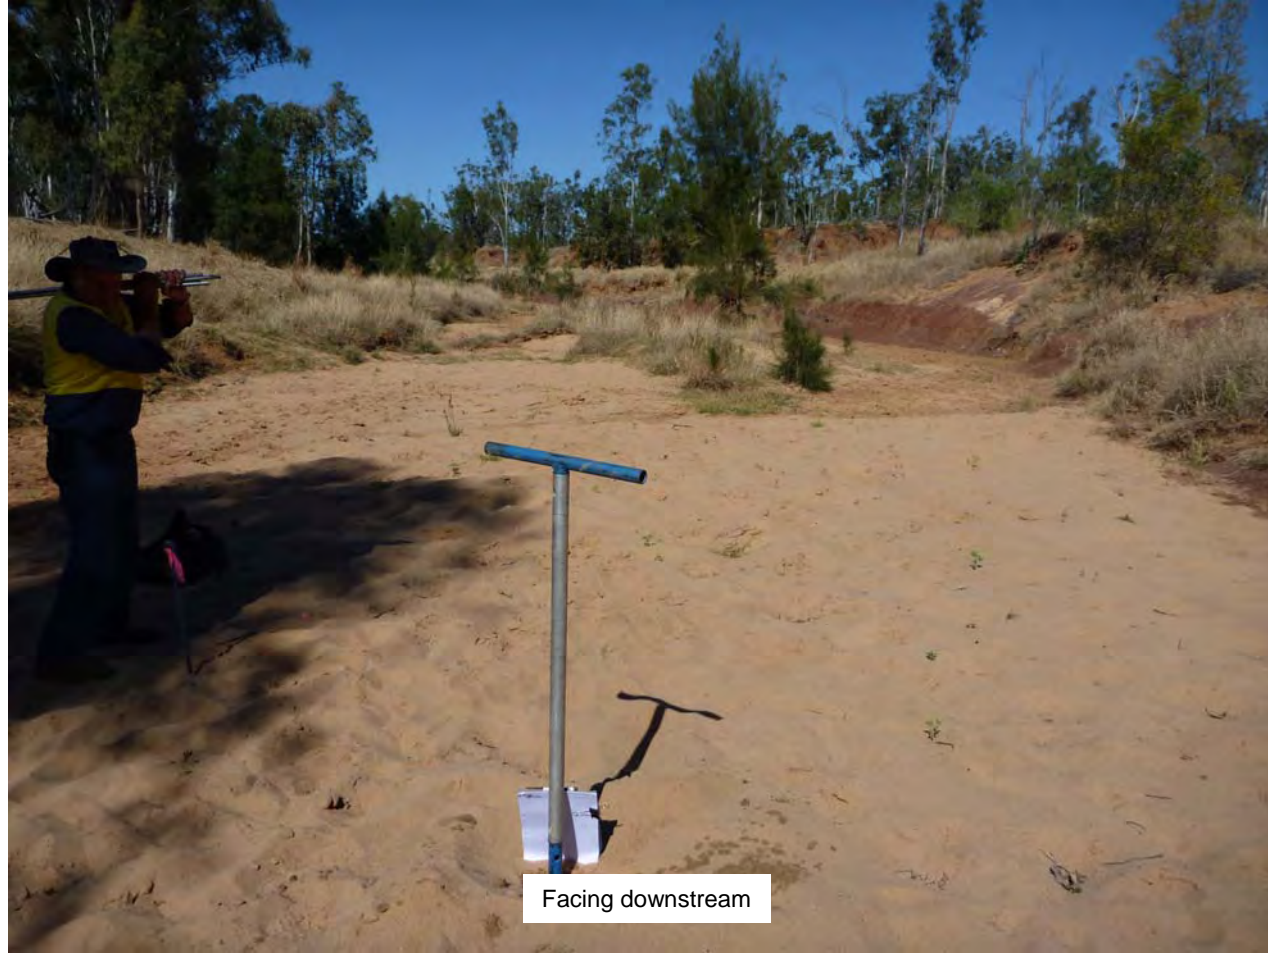

SUBJECT CONNORS RIVER PIPELINE NORTH CREEK		
Job No.: 077632049	Made by SMA	Date 13/07/09
Ref.	Checked by	Sheet 3 of 5

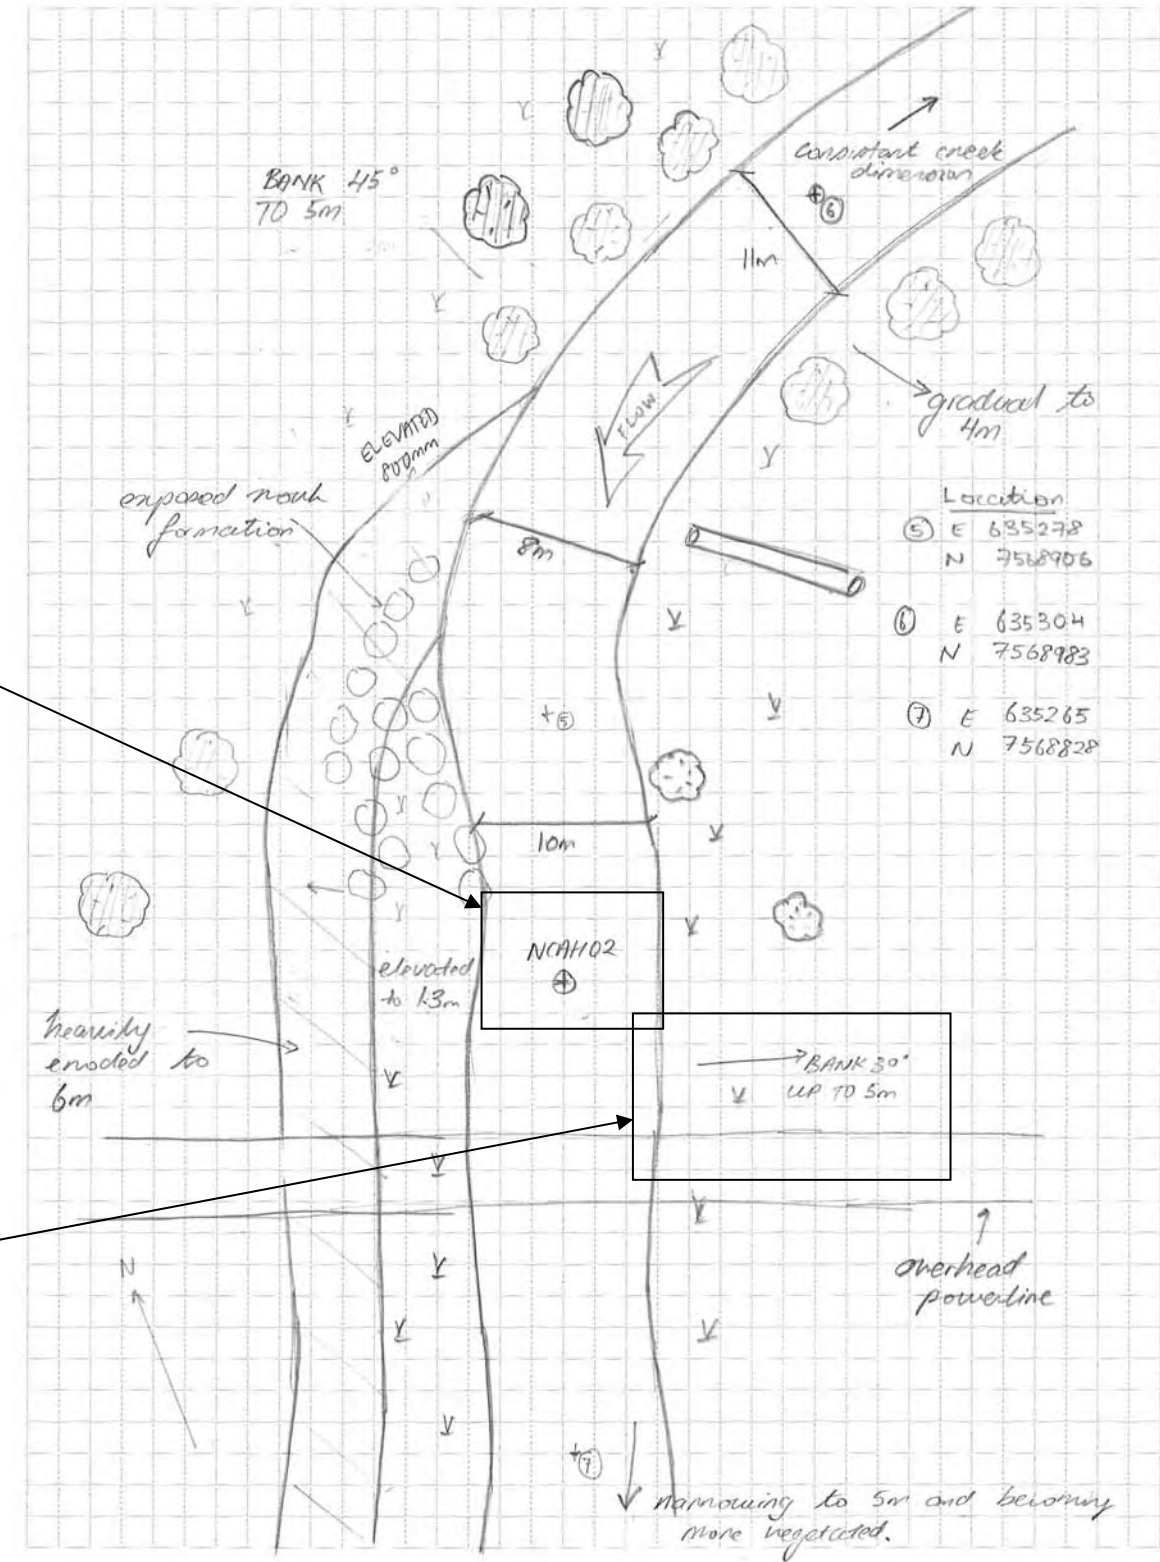

	CLIENT SunWater		PROJECT Connors River Dam & Pipeline		
	DRAWN SMA	DATE 02-09-2009	TITLE NORTH CREEK – NCAH02		
	CHECKED AB	DATE 8-10-2009			
	SCALE Not to Scale		PROJECT No 154-077632049	FIGURE No B4	REV No 0

Information contained on this drawing is the copyright of Golder Associates Pty Ltd. Unauthorised use or reproduction of this plan either wholly or in part without written permission infringes copyright. © Golder Associates Pty Ltd.




Facing downstream



Facing left bank



SUBJECT CONNORS RIVER NORTH CREEK		
Job No.: 077632049	Made by SMA	Date 13/7/09
Ref.	Checked by	Sheet 4 of 5

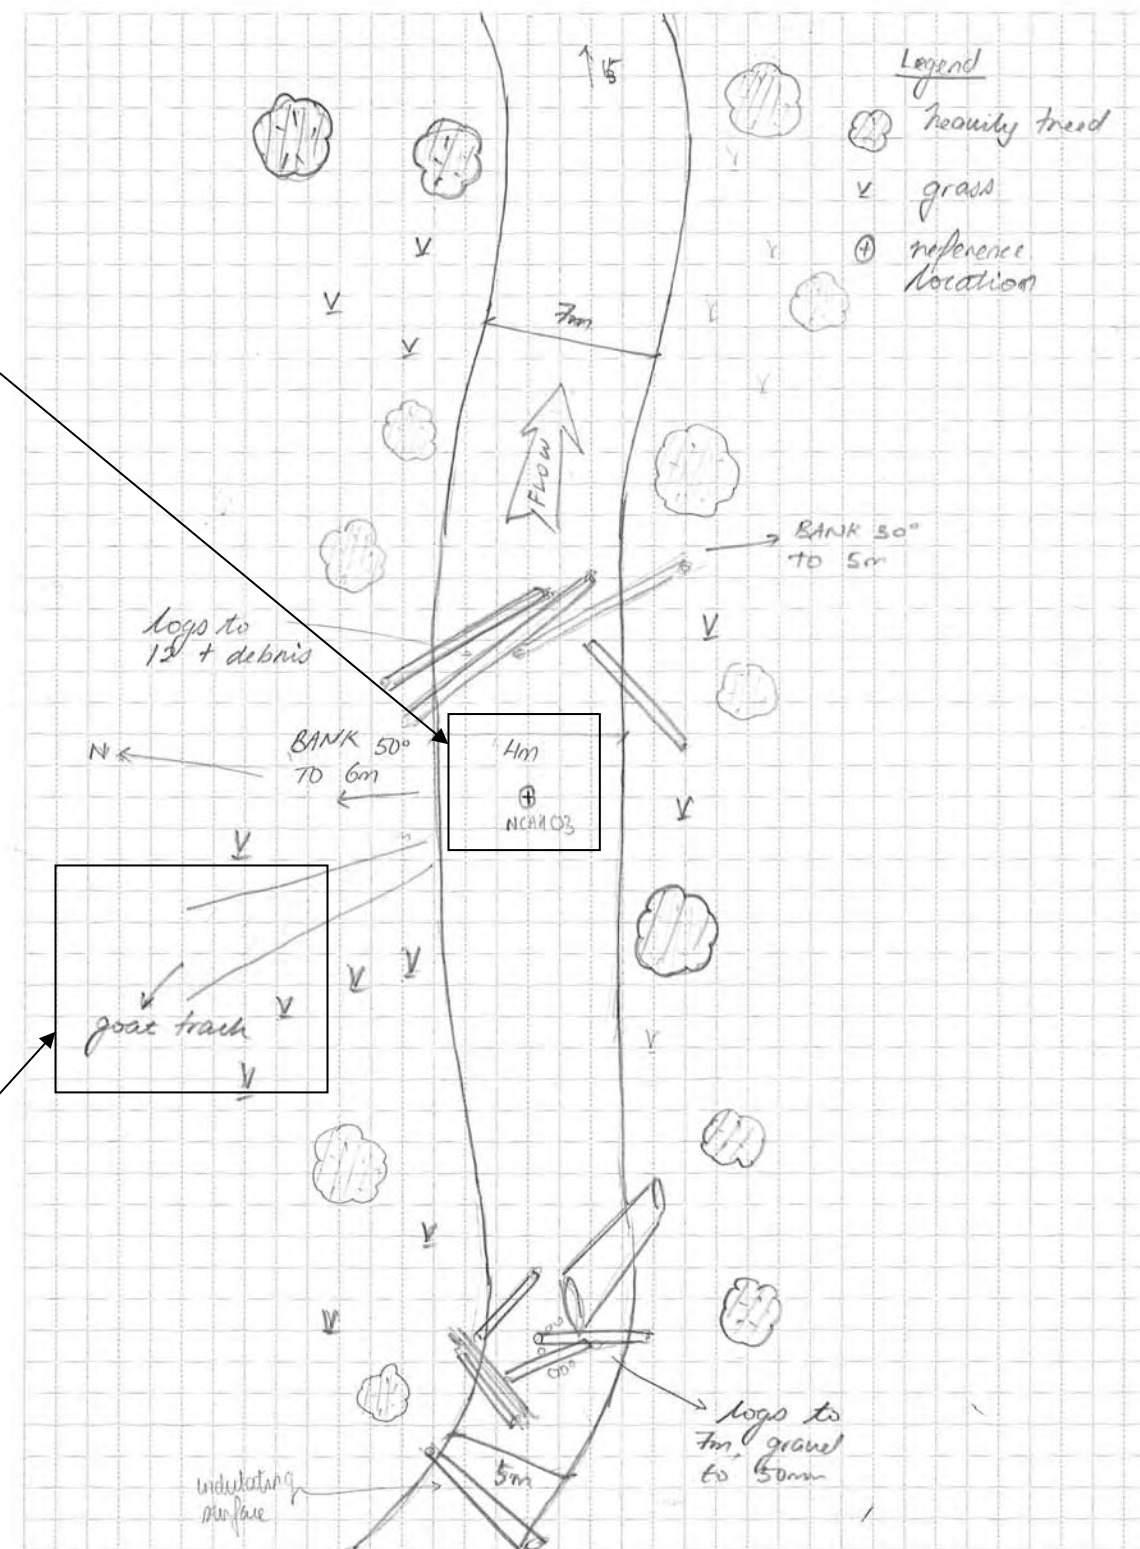

	CLIENT SunWater		PROJECT Connors River Dam & Pipeline		
	DRAWN SMA	DATE 02-09-2009	TITLE NORTH CREEK – NCAH03		
	CHECKED AB	DATE 8-10-2009			
	SCALE Not to Scale		PROJECT No 154-077632049	FIGURE No B5	REV No 0

Information contained on this drawing is the copyright of Golder Associates Pty Ltd. Unauthorised use or reproduction of this plan either wholly or in part without written permission infringes copyright.




Facing left bank



Facing right bank



SUBJECT CONNORS RIVER PIPELINE HARRYBRANDT CREEK		
Job No.: 07762049	Made by SMA	Date 12/07/09
Ref.	Checked by	Sheet 1 of 8

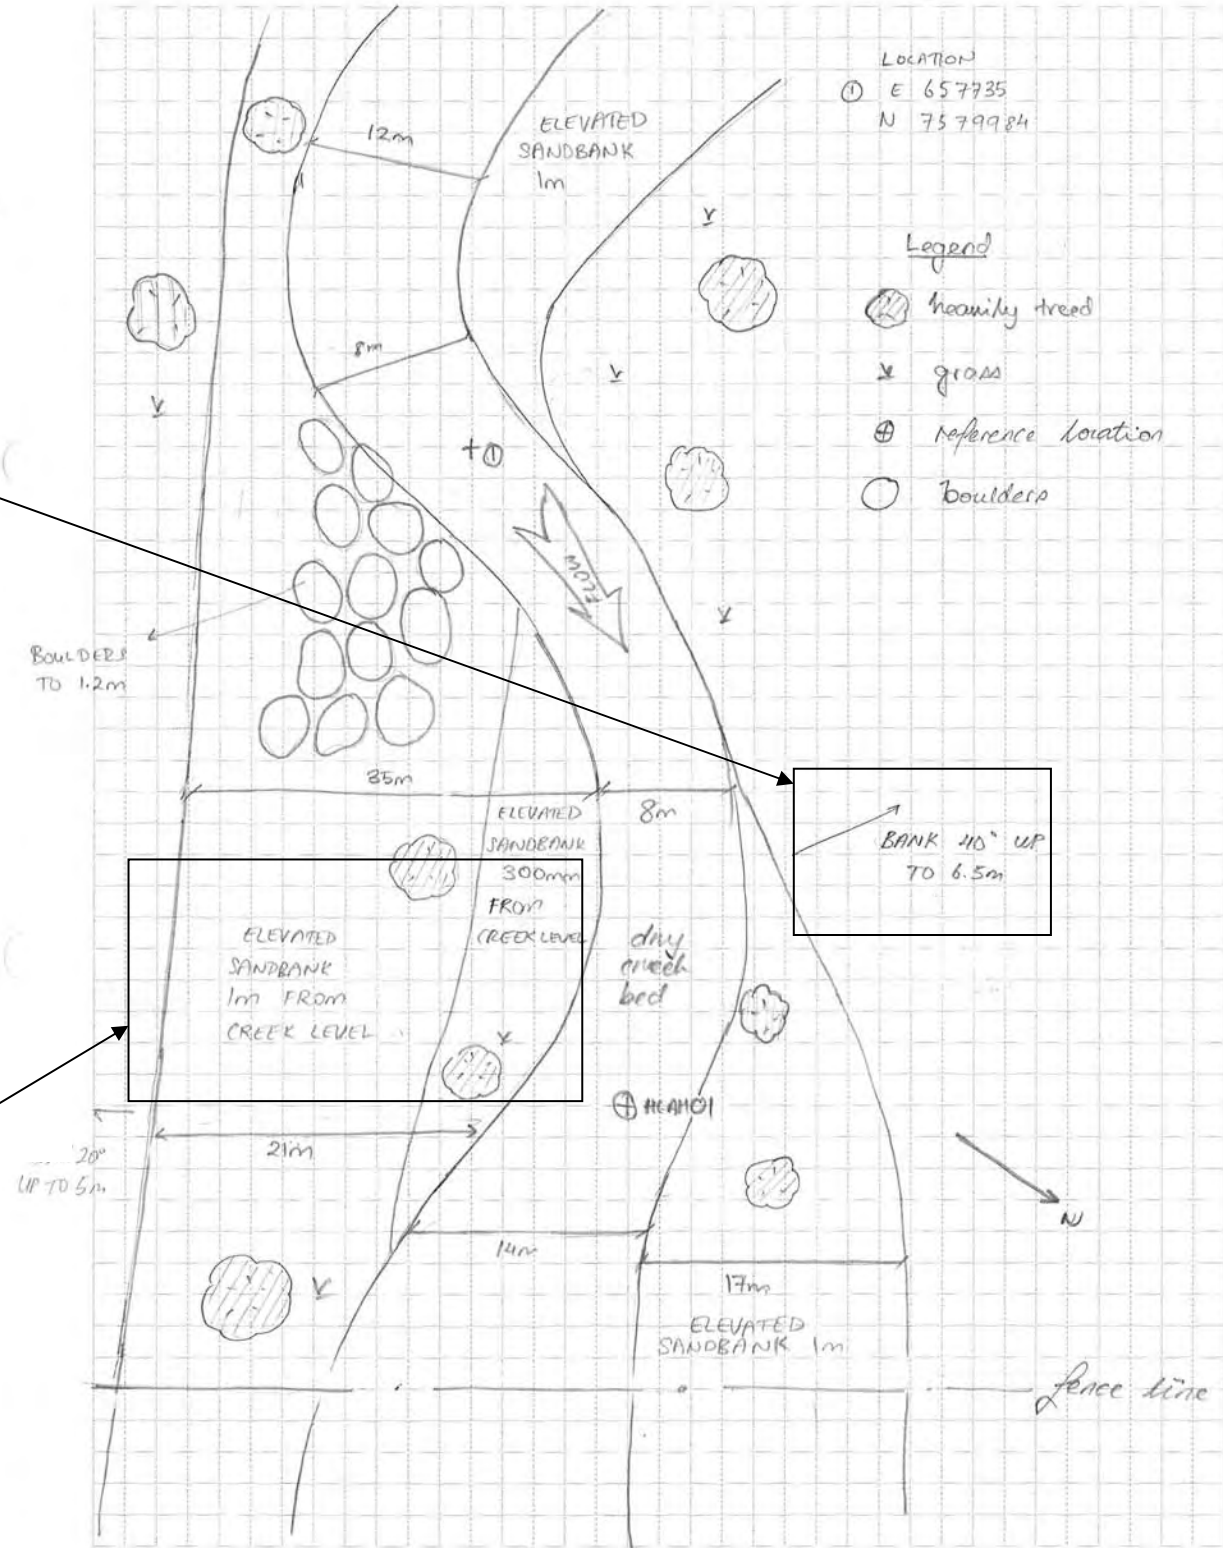

	CLIENT	SunWater	PROJECT	Connors River Dam & Pipeline		
	DRAWN	SMA	DATE	02-09-2009	TITLE	HARRYBRANDT CREEK – HCAH01
	CHECKED	AB	DATE	8-10-2009	PROJECT No	154-077632049
	SCALE	Not to Scale		FIGURE No	B6	REV No 0 A3

Information contained on this drawing is the copyright of Golder Associates Pty Ltd. Unauthorised use or reproduction of this plan either wholly or in part without written permission infringes copyright.




Facing right bank



Facing upstream



SUBJECT CONNORS RIVER HARRYBRANDT CREEK		
Job No.: 077632049	Made by SMA	Date 12/07/09
Ref.	Checked by	Sheet 3 of 8

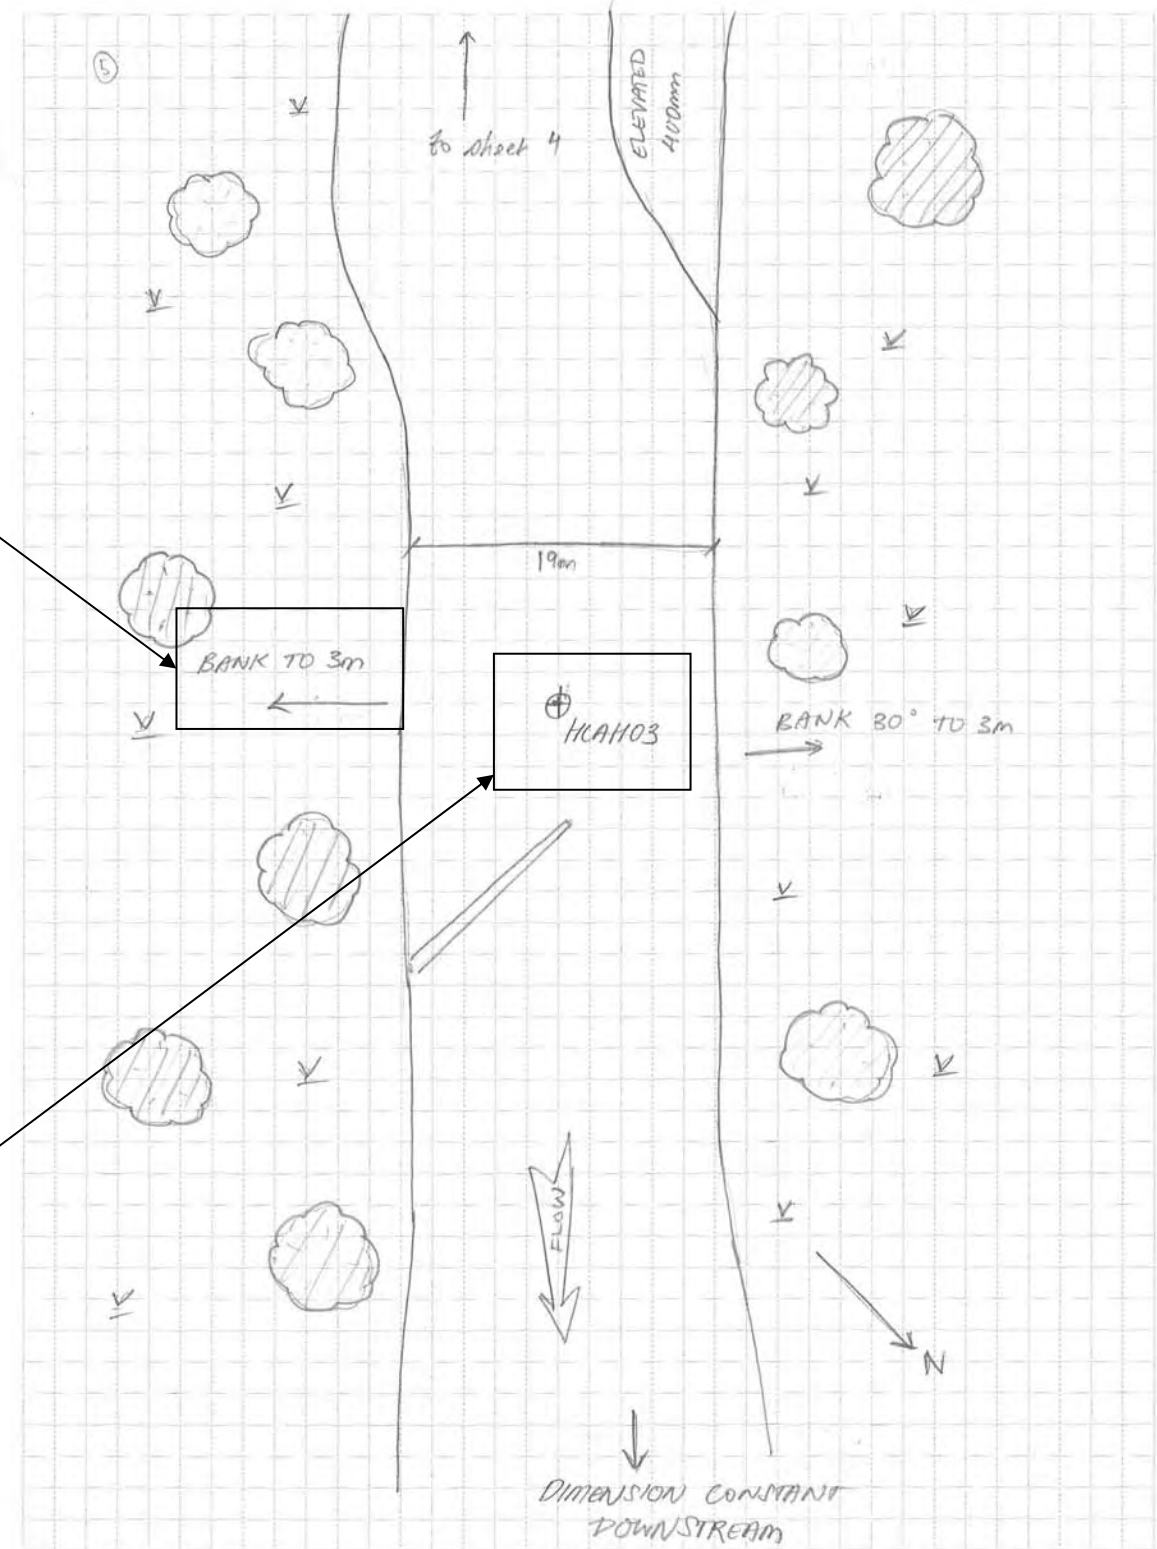

	CLIENT SunWater		PROJECT Connors River Dam & Pipeline		
	DRAWN SMA	DATE 02-09-2009	TITLE HARRYBRANDT CREEK – HCAH03		
	CHECKED AB	DATE 8-10-2009			
	SCALE Not to Scale		PROJECT No 154-077632049	FIGURE No B7	REV No 0 A3

Information contained on this drawing is the copyright of Golder Associates Pty Ltd. Unauthorised use or reproduction of this plan either wholly or in part without written permission infringes copyright.




Facing upstream



Facing upstream



SUBJECT CONNORS RIVER HARRYBRANDT CREEK		
Job No.: 077632049	Made by SMA	Date 12/09/09
Ref.	Checked by	Sheet 6 of 8

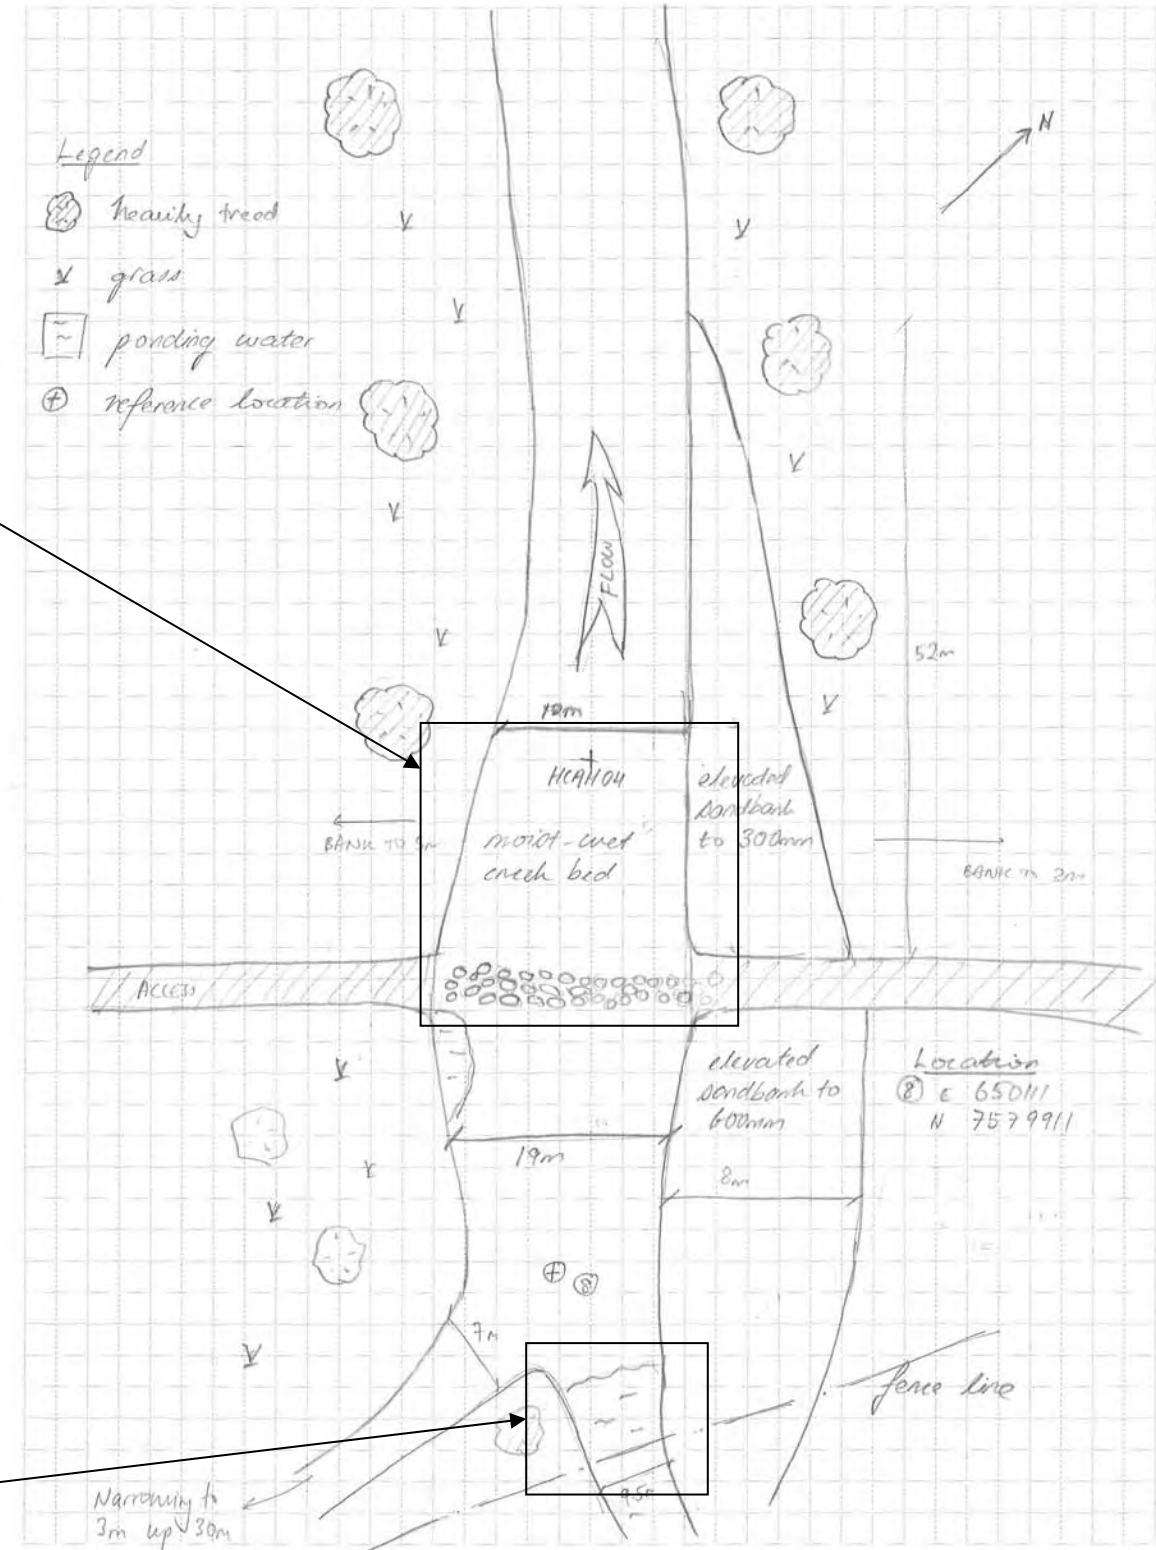

	CLIENT SunWater		PROJECT Connors River Dam & Pipeline		
	DRAWN SMA	DATE 02-09-2009	TITLE HARRYBRANDTCREEK – HCAH04		
	CHECKED AB	DATE 8-10-2009			
	SCALE Not to Scale		PROJECT No 154-077632049	FIGURE No B8	REV No 0

Information contained on this drawing is the copyright of Golder Associates Pty Ltd. Unauthorised use or reproduction of this plan either wholly or in part without written permission infringes copyright.




Facing downstream



Facing upstream



SUBJECT CONNORS RIVER BEE CREEK NORTHERN SITE 1		
Job No.: 077632049	Made by SMA	Date 11/7/09
Ref.	Checked by	Sheet 1 of 4

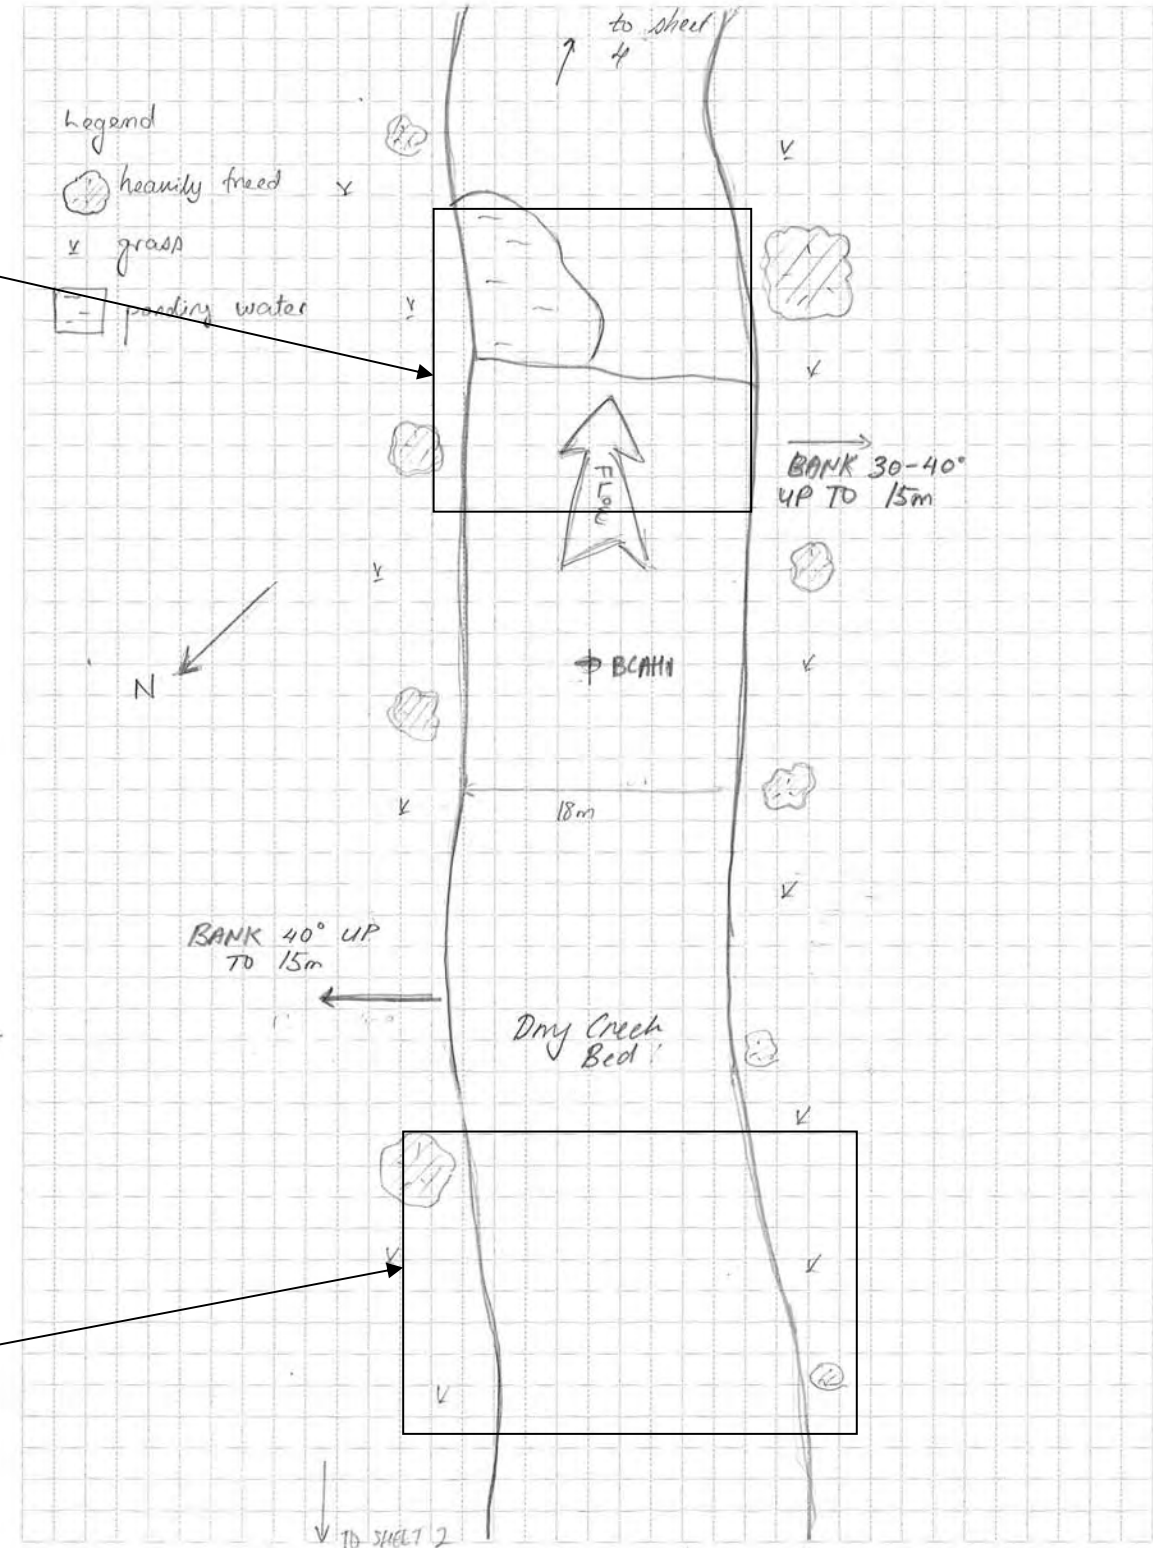

	CLIENT SunWater		PROJECT Connors River Dam & Pipeline		
	DRAWN SMA	DATE 02-09-2009	TITLE BEE CREEK – BCAH01		
	CHECKED AB	DATE 8-10-2009			
	SCALE Not to Scale		PROJECT No 154-077632049	FIGURE No B9	REV No 0

Information contained on this drawing is the copyright of Golder Associates Pty Ltd. Unauthorised use or reproduction of this plan either wholly or in part without written permission infringes copyright. © Golder Associates Pty Ltd.




Facing creek intersection



Facing right bank



SUBJECT <i>CONNORS RIVER PIPELINE</i> <i>BEE CREEK NORTHERN SITE 2</i>		
Job No.: <i>077632049</i>	Made by <i>SMA</i>	Date <i>11/7/09</i>
Ref.	Checked by	Sheet <i>3</i> of <i>3</i>

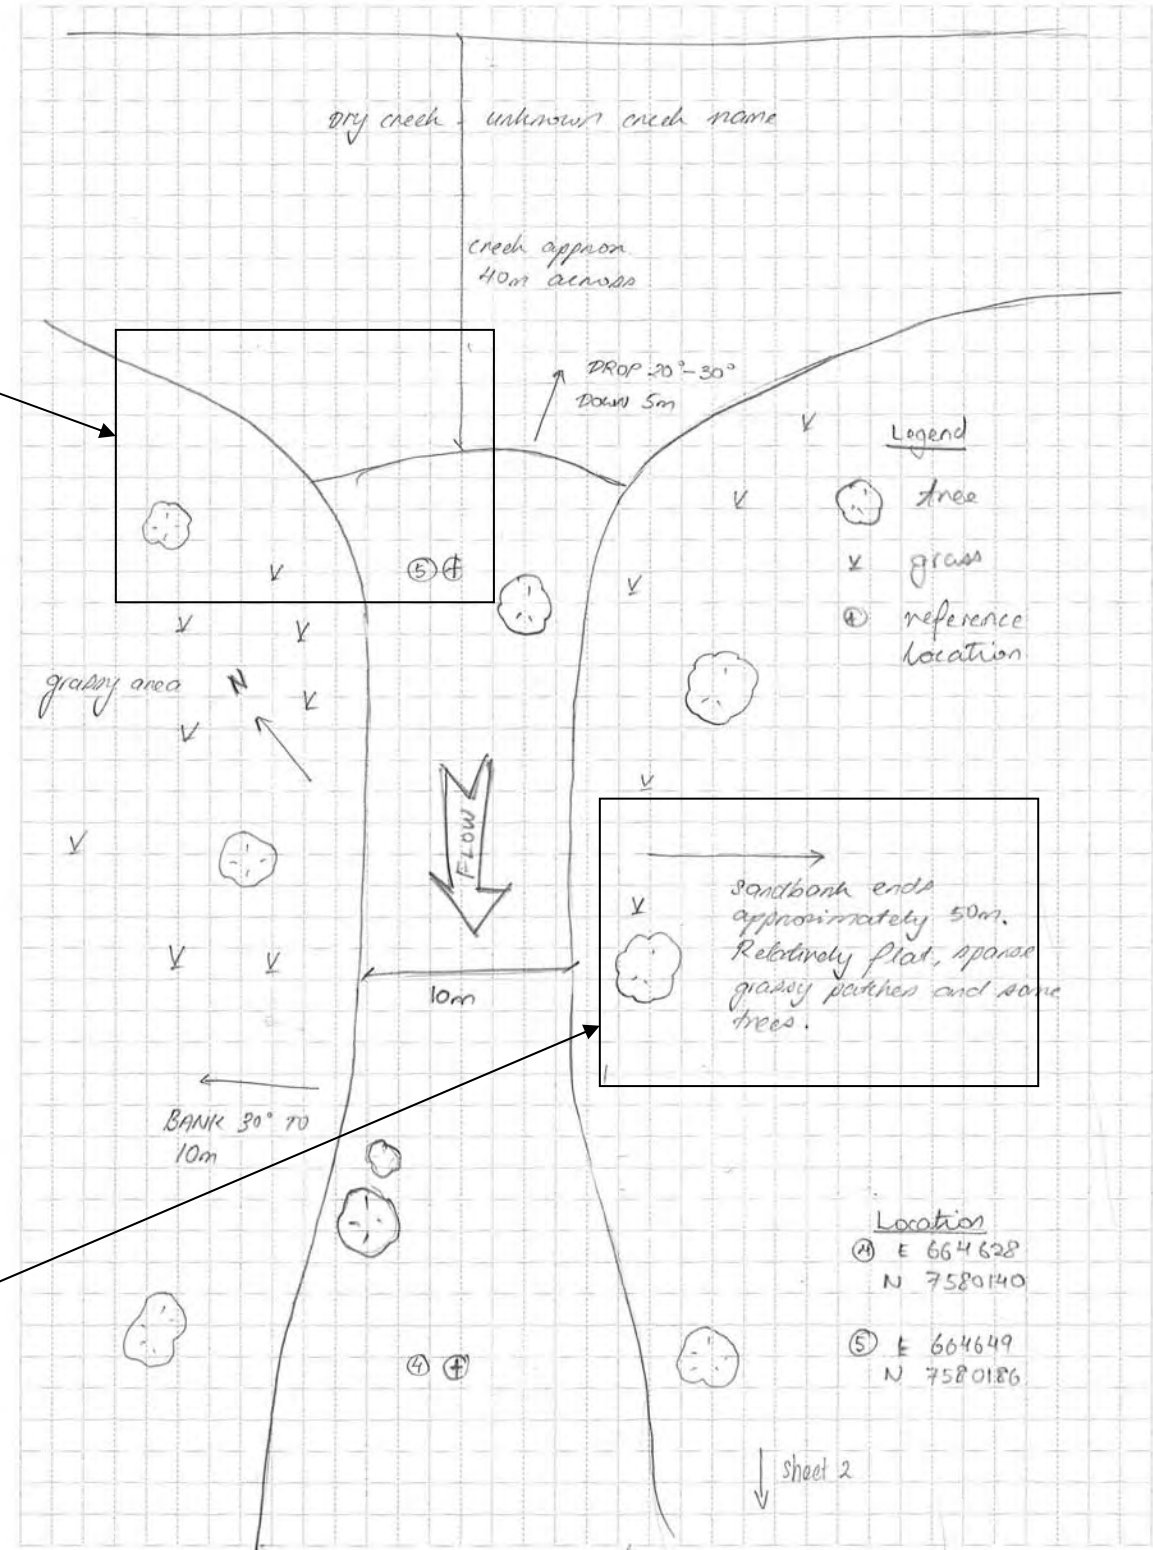

	CLIENT SunWater		PROJECT Connors River Dam & Pipeline		
	DRAWN SMA	DATE 02-09-2009	TITLE BEE CREEK - NEAR BCAAH02		
	CHECKED AB	DATE 8-10-2009			
	SCALE Not to Scale	PROJECT No 154-077632049	FIGURE No B10	REV No 0	A3